


- NEW WORK KEYED NOTES:**  
(THIS DRAWING ONLY)
- 1 EXISTING ROOF DRAIN.
  - 2 PROVIDE NEW 2" VENT THRU ROOF. REFER TO ARCHITECTURAL DRAWINGS FOR VENT THRU ROOF DETAIL.
  - 3 PROVIDE NEW 3" VENT THRU ROOF. REFER TO ARCHITECTURAL DRAWINGS FOR VENT THRU ROOF DETAIL.
  - 4 PROVIDE NEW 4" VENT THRU ROOF. REFER TO ARCHITECTURAL DRAWINGS FOR VENT THRU ROOF DETAIL.
  - 5 PROVIDE NEW 6" ROOF DRAIN. REFER TO DETAIL ON PLUMBING DRAWING P501.
  - 6 PROVIDE NEW 6" OVERFLOW DRAIN WITH 2" WATER DAM. REFER TO DETAIL ON PLUMBING DRAWING P501.



PIPING ROOF PLAN – PLUMBING

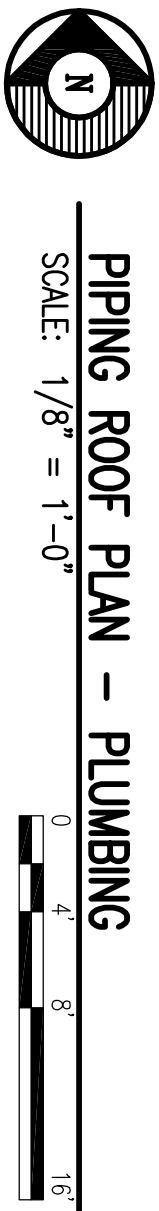

Revisions	Date

**Toland ♦ Mizell ♦ Molnar, LLC**

590 MEANS STREET NW,  
SUITE 200  
ATLANTA, GA, 30318  
404-214-9774

Drawing Title

**PIPING  
ROOF PLAN  
PLUMBING**

Approved Project Engineer

Project Title

**2ND FLOOR OUTPATIENT  
MENTAL HEALTH**

Building Number

BLDG 1 SOUTH WING

Location

VA MEDICAL CENTER  
SHREVEPORT, LOUISIANA

Date

05-25-2011

Project No.

VA256-C-1047

Drawing No.

**P104**

Sheet

Dwg - 01

**Veterans  
Administration**

100% REVIEW  
SUBMITTAL



U.S. GOVERNMENT PRINTING OFFICE: 1964-440-452