

NEW WORK KEYED NOTES:
(THIS DRAWING ONLY)

- EXISTING PLUMBING PIPING.
- EXISTING PLUMBING FIXTURE.
- EXISTING WALL MOUNTED MEDICAL GAS OUTLET AND INLET STATIONS.
- CONNECT NEW SANITARY VENT PIPING TO EXISTING SANITARY VENT PIPING ABOVE 8TH FLOOR CEILING AT APPROXIMATE LOCATION INDICATED.
- CONNECT NEW SANITARY VENT PIPING TO EXISTING SANITARY VENT PIPING FROM PLUMBING FIXTURE LOCATED IN PIPE CHASE AT APPROXIMATE LOCATION INDICATED.
- CONNECT NEW DOMESTIC COLD WATER SUPPLY PIPING TO EXISTING DOMESTIC COLD WATER SUPPLY PIPING ABOVE 8TH FLOOR CEILING AT APPROXIMATE LOCATION INDICATED.
- CONNECT NEW DOMESTIC HOT WATER SUPPLY PIPING TO EXISTING HOT WATER SUPPLY PIPING ABOVE 8TH FLOOR CEILING AT APPROXIMATE LOCATION INDICATED.
- CONNECT NEW STORM DRAIN PIPING TO EXISTING STORM DRAIN PIPING ABOVE 8TH FLOOR CEILING AT APPROXIMATE LOCATION INDICATED.
- CONNECT NEW CONDENSATE DRAIN PIPING TO EXISTING CONDENSATE PIPING ABOVE 7TH FLOOR CEILING AT APPROXIMATE LOCATION INDICATED.
- 2" CONDENSATE DRAIN PIPING. REFER TO HVAC FOR CONTINUATION OF PIPING.
- CAST BRONZE NO-HUB DOWNSPOUT NOZZLE. WADE #3944-NH, OR EQUAL. COORDINATE LOCATION WITH ARCHITECTURAL.


ENLARGED NEW WORK FLOOR PLAN
7TH FLOOR STAIRS – PLUMBING

SCALE: 1/4" = 1'-0"



ENLARGED NEW WORK FLOOR PLAN
8TH FLOOR STAIRS – PLUMBING

SCALE: 1/4" = 1'-0"

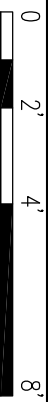

one-eighth inch = one foot

one-quarter inch = one foot

three-eighths inch = one foot

one-half inch = one foot

three-quarters inch = one foot

one inch = one foot

Drawing Title
**ENLARGED NEW WORK FLOOR
PLANS 7TH AND 8TH FLOOR
STAIRS – PLUMBING**

Project Title
**2ND FLOOR OUTPATIENT
MENTAL HEALTH**

Date
05-25-2011

Project No.
VA256-C-1047

Building Number
BLDG 1 SOUTH WING

Checked
RDT

Drawn
DLB

DRAWING NO.
P403

Day - 01

**Veterans
Administration**

**100% REVIEW
SUBMITTAL**


Toland ♦ Mizell ♦ Molnar, LLC

590 MEANS STREET NW,

SUITE 200

ATLANTA, GA, 30318

404-214-9774

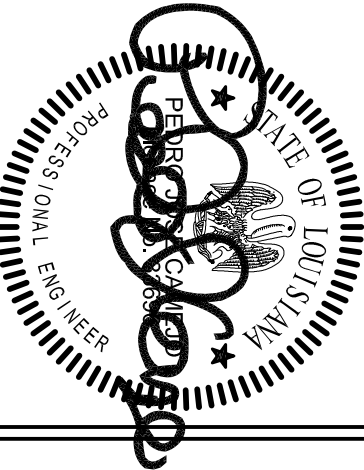

VA FORM DB-4231A, MAR 1984

U.S. GOVERNMENT PRINTING OFFICE: 1984-440-482