



1 ASPHALT PATCH & OVERLAY SECTION (TYP.)
L-8 SCALE: NO SCALE



5 ROCK CONSTRUCTION ENTRANCE
L-8 SCALE: NO SCALE



INLET PROTECTION - SEDIMENT SACK
SCALE: NO SCALE



2 CONCRETE SIDEWALK (TYP.)
L-8 SCALE: NO SCALE




8 ST. LOUIS COUNTY PAVEMENT SECTION
L-8 SCALE: NO SCALE



3 CONCRETE SIDEWALK JOINT DETAIL



4 EROSION CONTROL FENCE
L-8 SCALE: NO SCALE

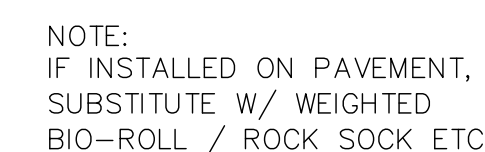

9 BIOROLL INSTALLATION DETAIL
L-8 SCALE: NO SCALE



7 CHAIN-LINK FENCE
1-8 SCALE: NO SCALE

Know what's below.
Call before you dig.

CONSULTANTS:

THIS PLAN, SPECIFICATION, OR REPORT WAS
 PREPARED UNDER THE DIRECT SUPERVISION AND THAT I AM
 A LICENSED PROFESSIONAL ENGINEER UNDER THE LAWS OF THE
 STATE OF TEXAS
 GARY R. JOHNSON, P.E.
 NUMBER 0000000000
 2012005390
 2012005390 P.E. 2012005390

ANDERSON
ENGINEERING

ENGINEERING • ARCHITECTURE • LAND SURVEYING
ENVIRONMENTAL SERVICES • LANDSCAPE ARCHITECTURE

Project Title			Project Number 852CM3037	
SEWER RELOCATION				
Location ST. LOUIS, MO			Drawing Reference Number Drawing Number	
Date 3-28-16	Checked AMT	Drawn PSH	L-8 Dwg. 11 OF 17	

BID DOCUMENTS

Department of
Veterans Affairs