

A

B

C

D

E

F

three inches = one foot
one and one half inches = one foot
one inch = one foot
three quarters inch = one foot
one half inch = one foot
three eighths inch = one foot
one quarter inch = one foot
one eighth inch = one foot
one sixteenth inch = one foot

A

B


C

D


E

F



BLDG. 221 MECHANICAL YARD

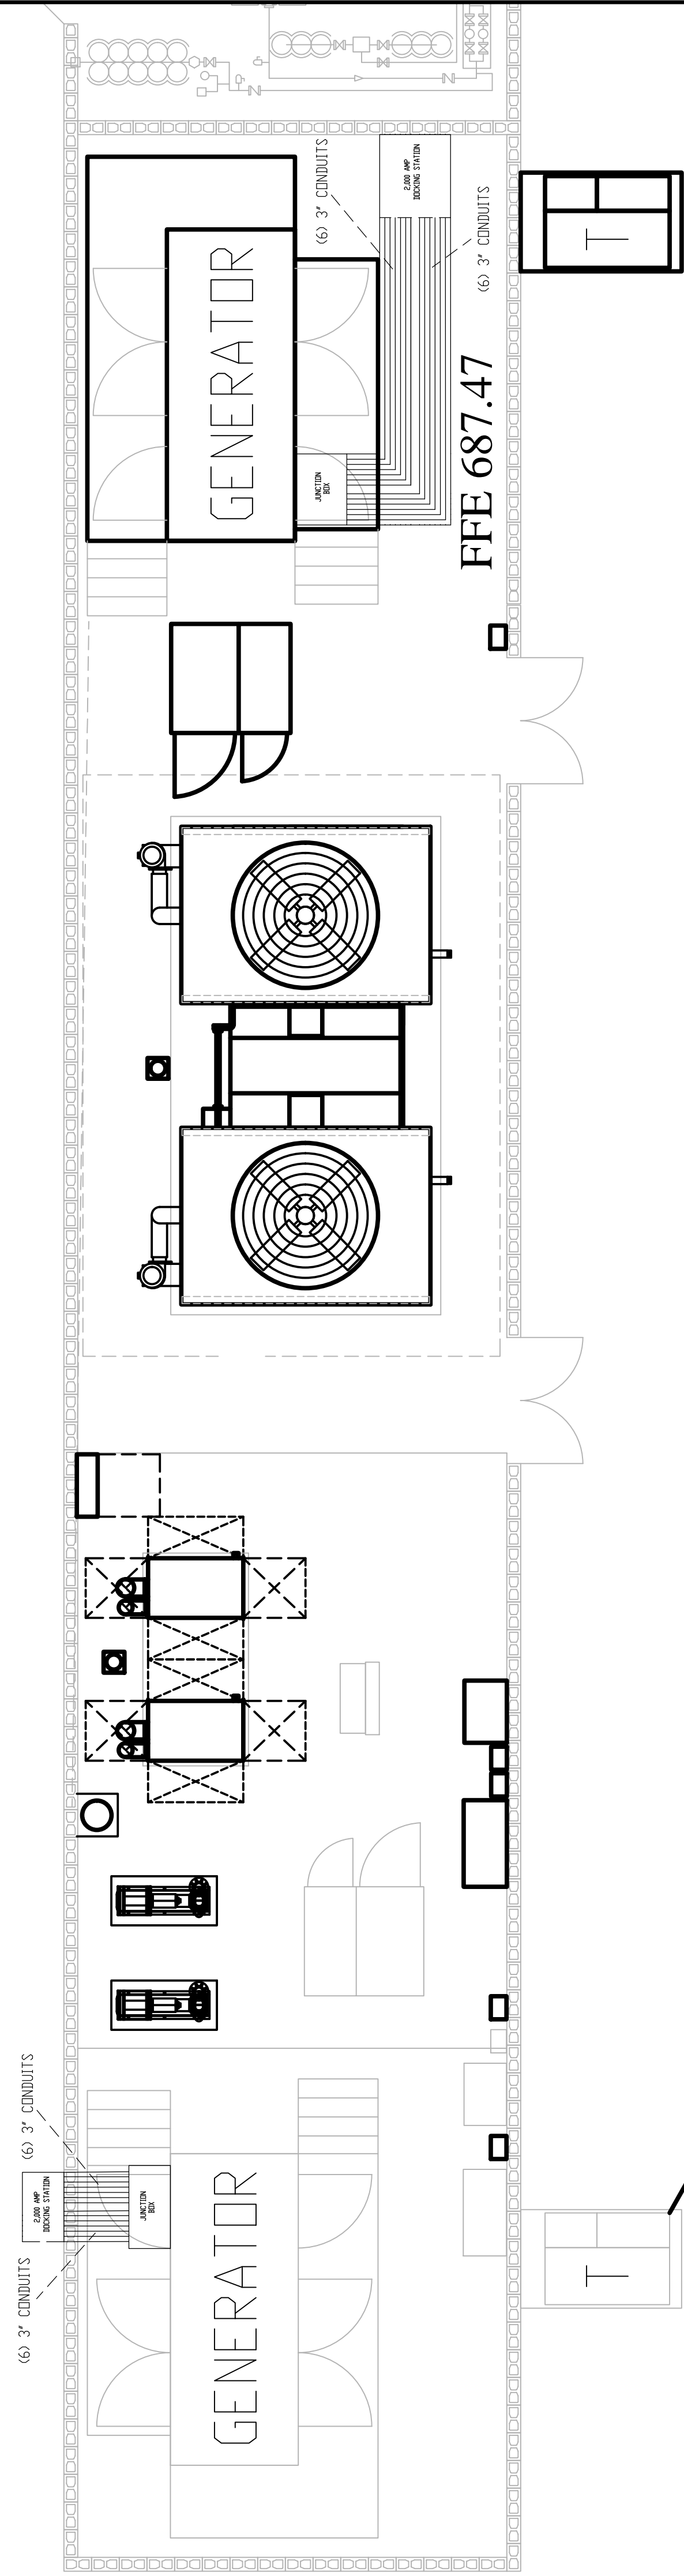

BLDG. 163 BASEMENT KITCHEN AREA

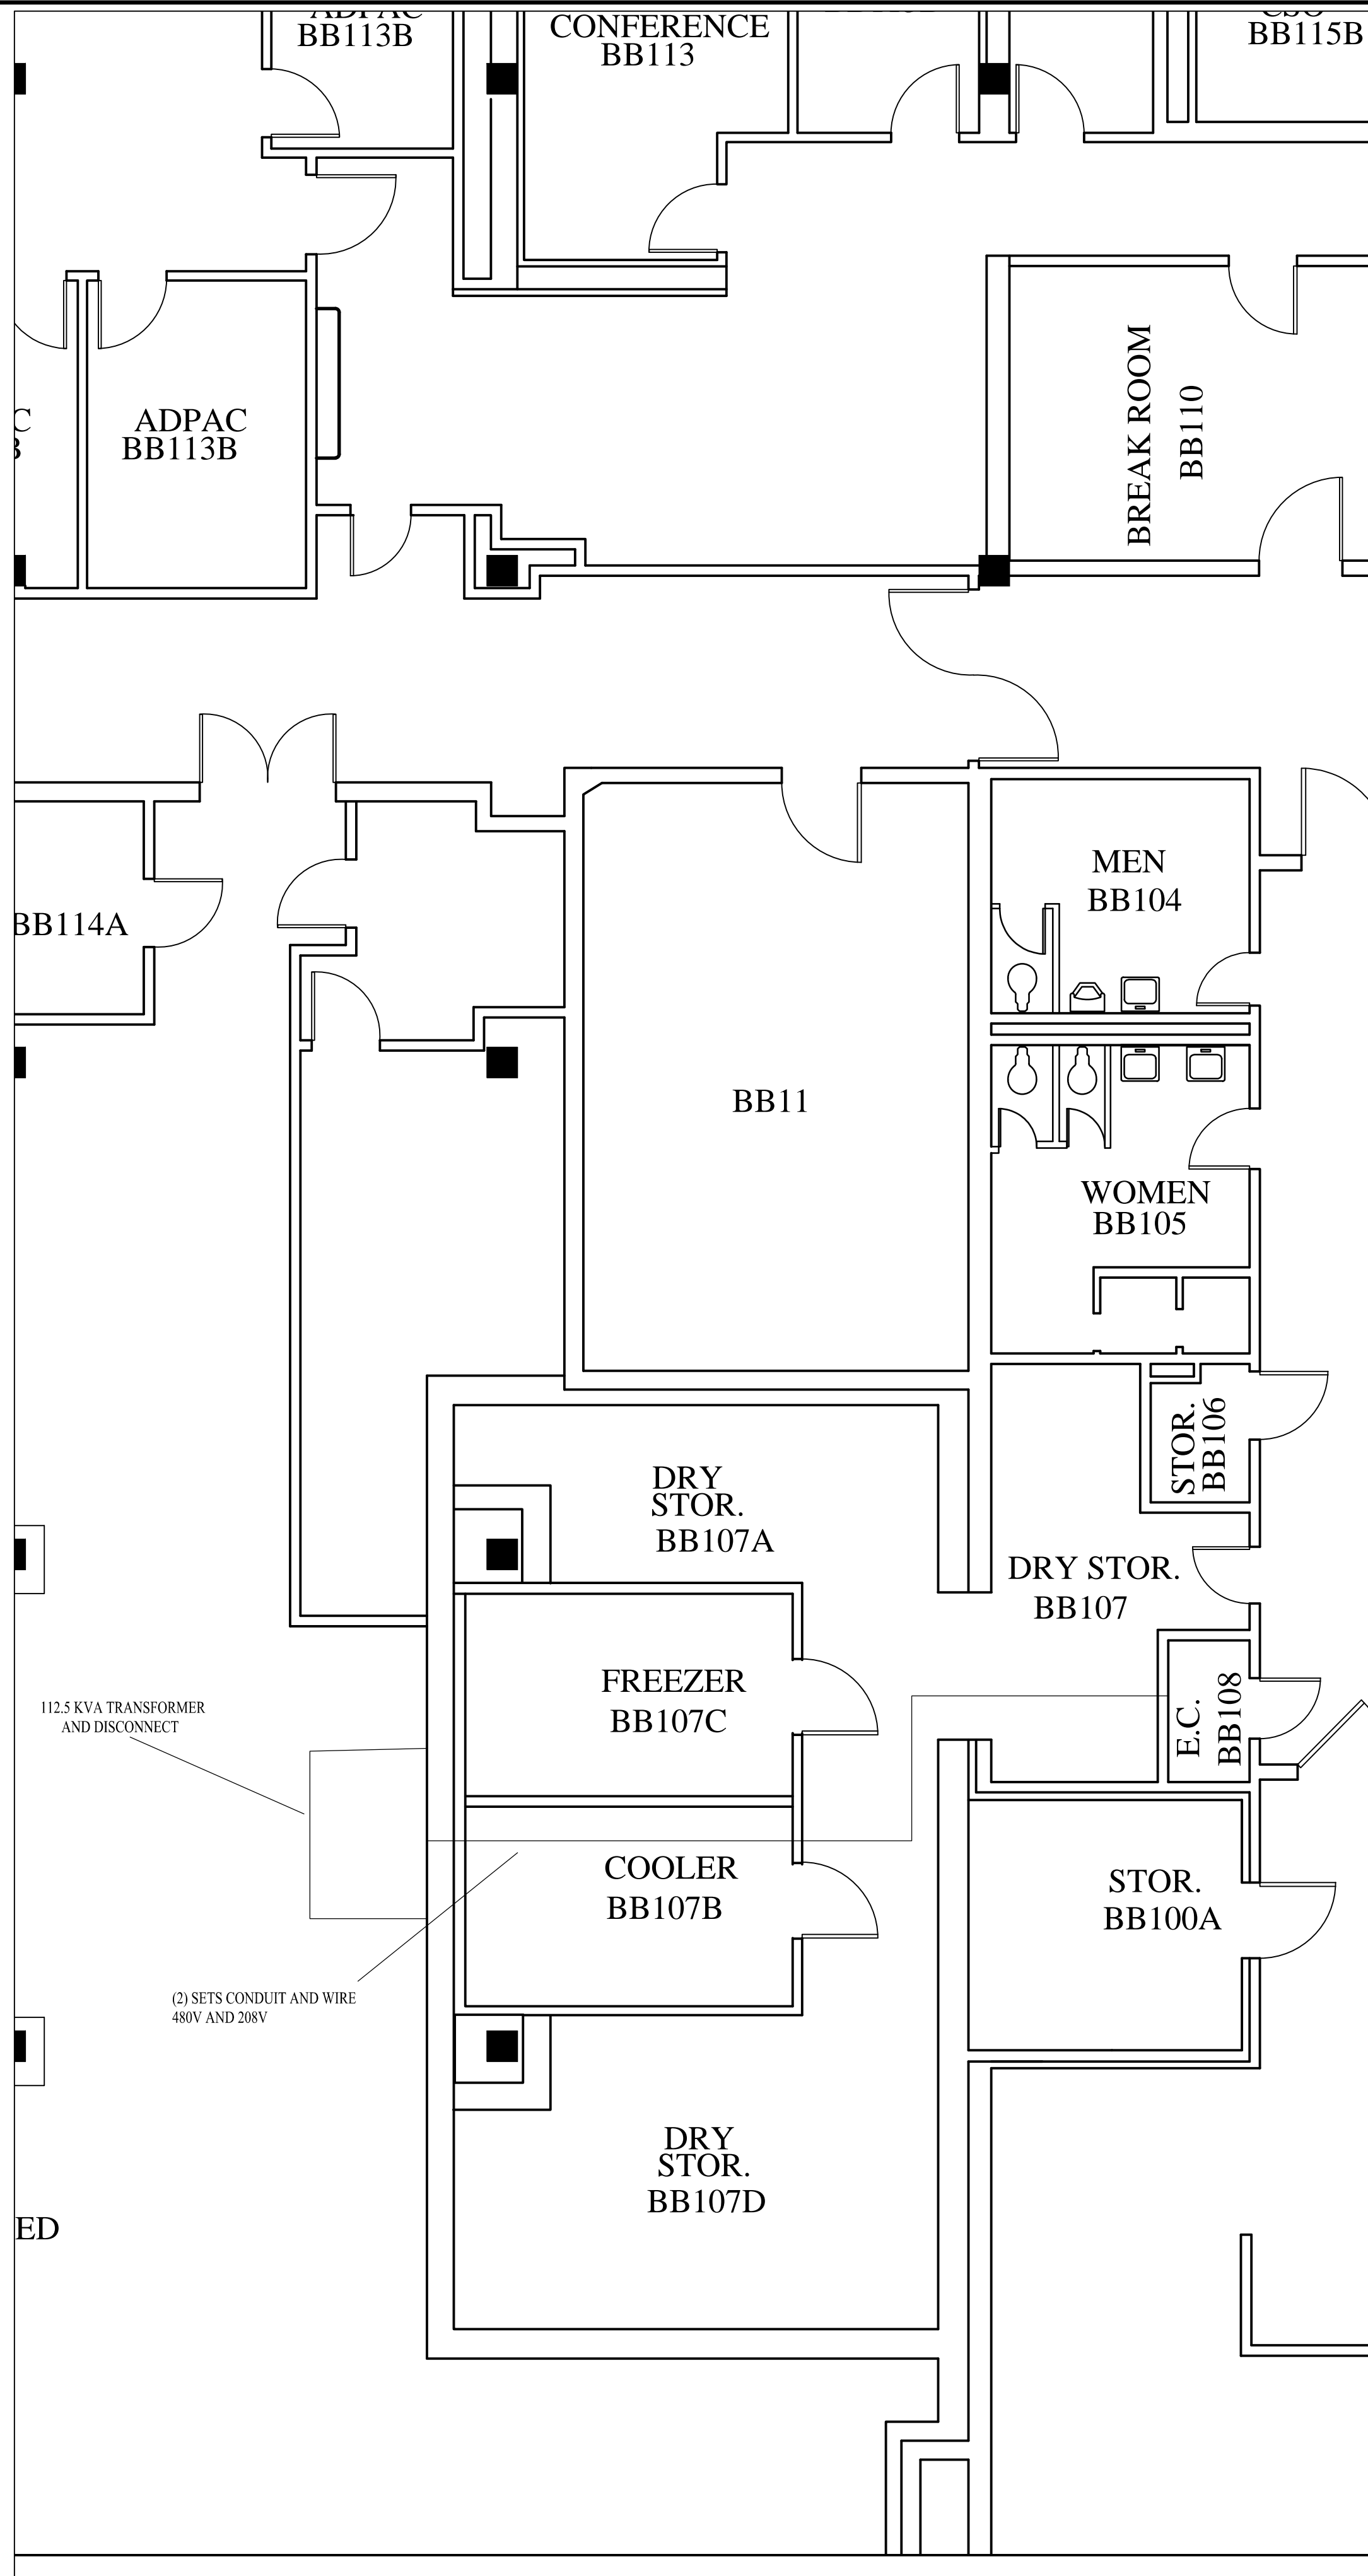

BLDG. 163 A-5

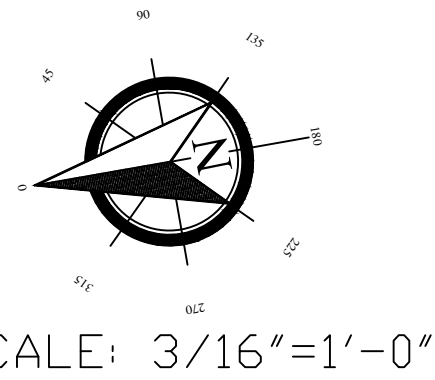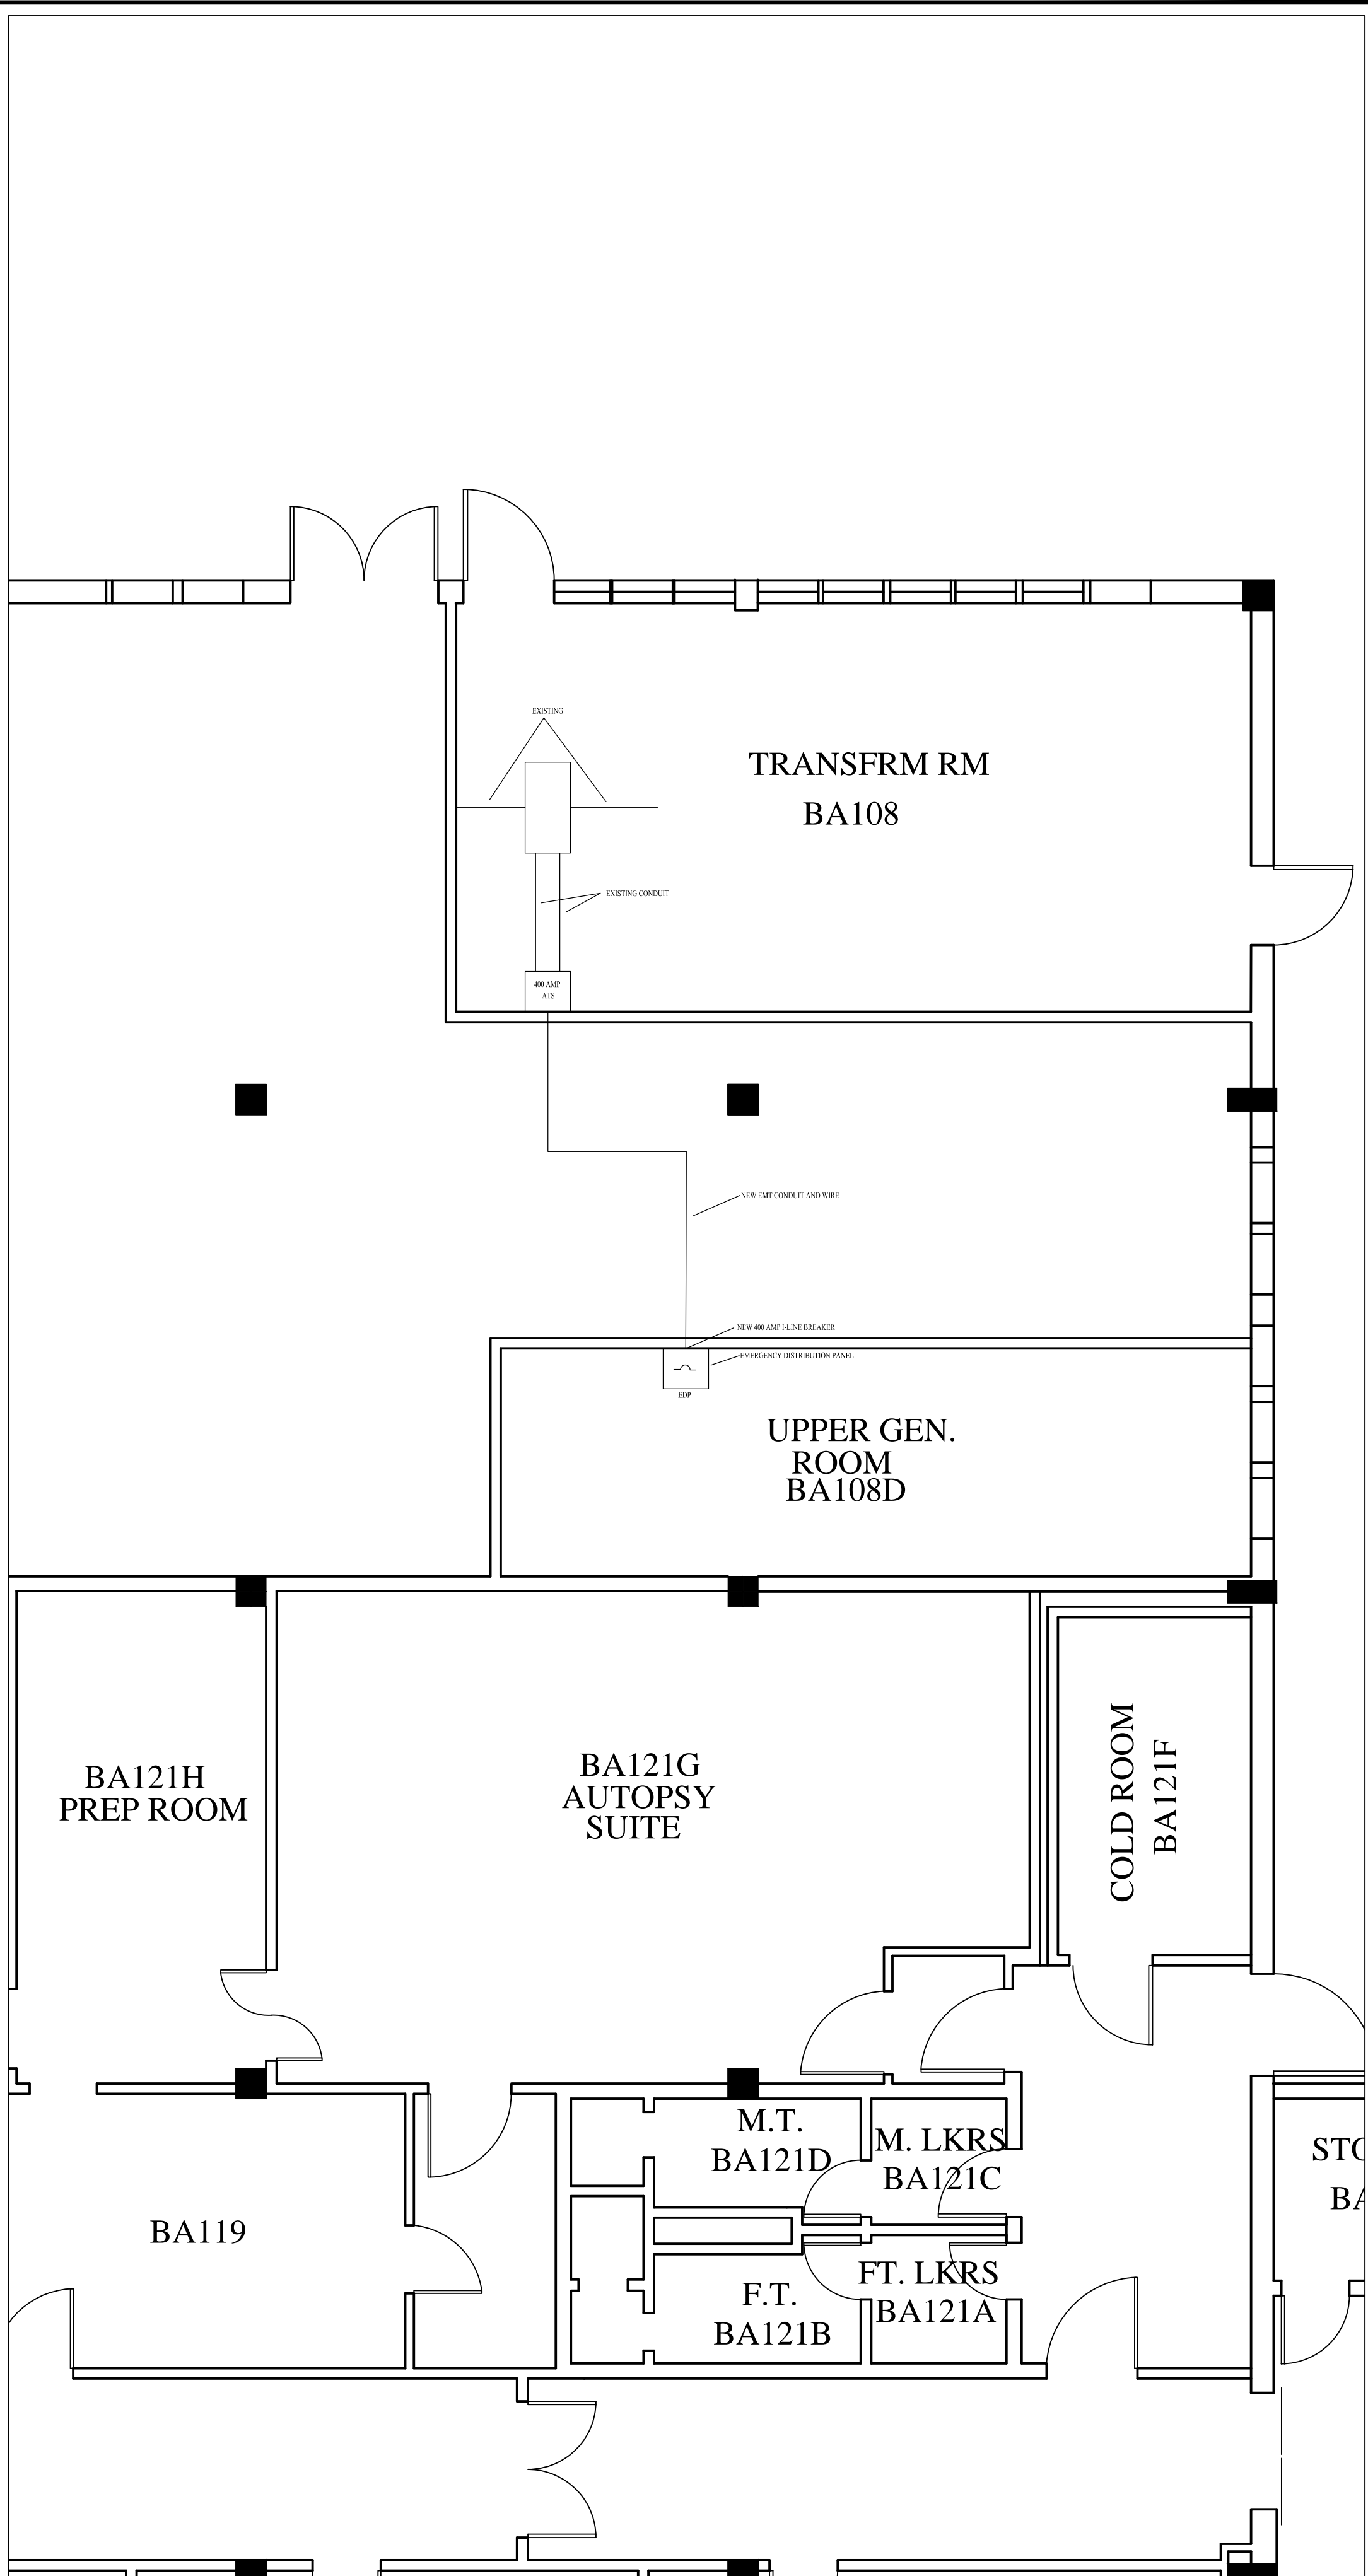

		CONSULTANTS:		ARCHITECT/ENGINEERS:		Drawing Title BASEMENT		Project Title INSTALL GENERATOR DOCKING STATION SCALE: 3/16"=1'-0"		Project Number 674-14-30		Office of Construction and Facilities Management
						Approved: Project Director		Location TEMPLE, TX		Building Number 163		
						Date 2-20-15	Checked VG	Drawn JS	Drawing Number Dwg. of --			
Revisions:	Date											