

three inches = one foot

one and one half inches = one foot

one inch = one foot

three quarters inch = one foot

one half inch = one foot

three eighths inch = one foot

one quarter inch = one foot

one eighth inch = one foot

A


B

C

D

E

F

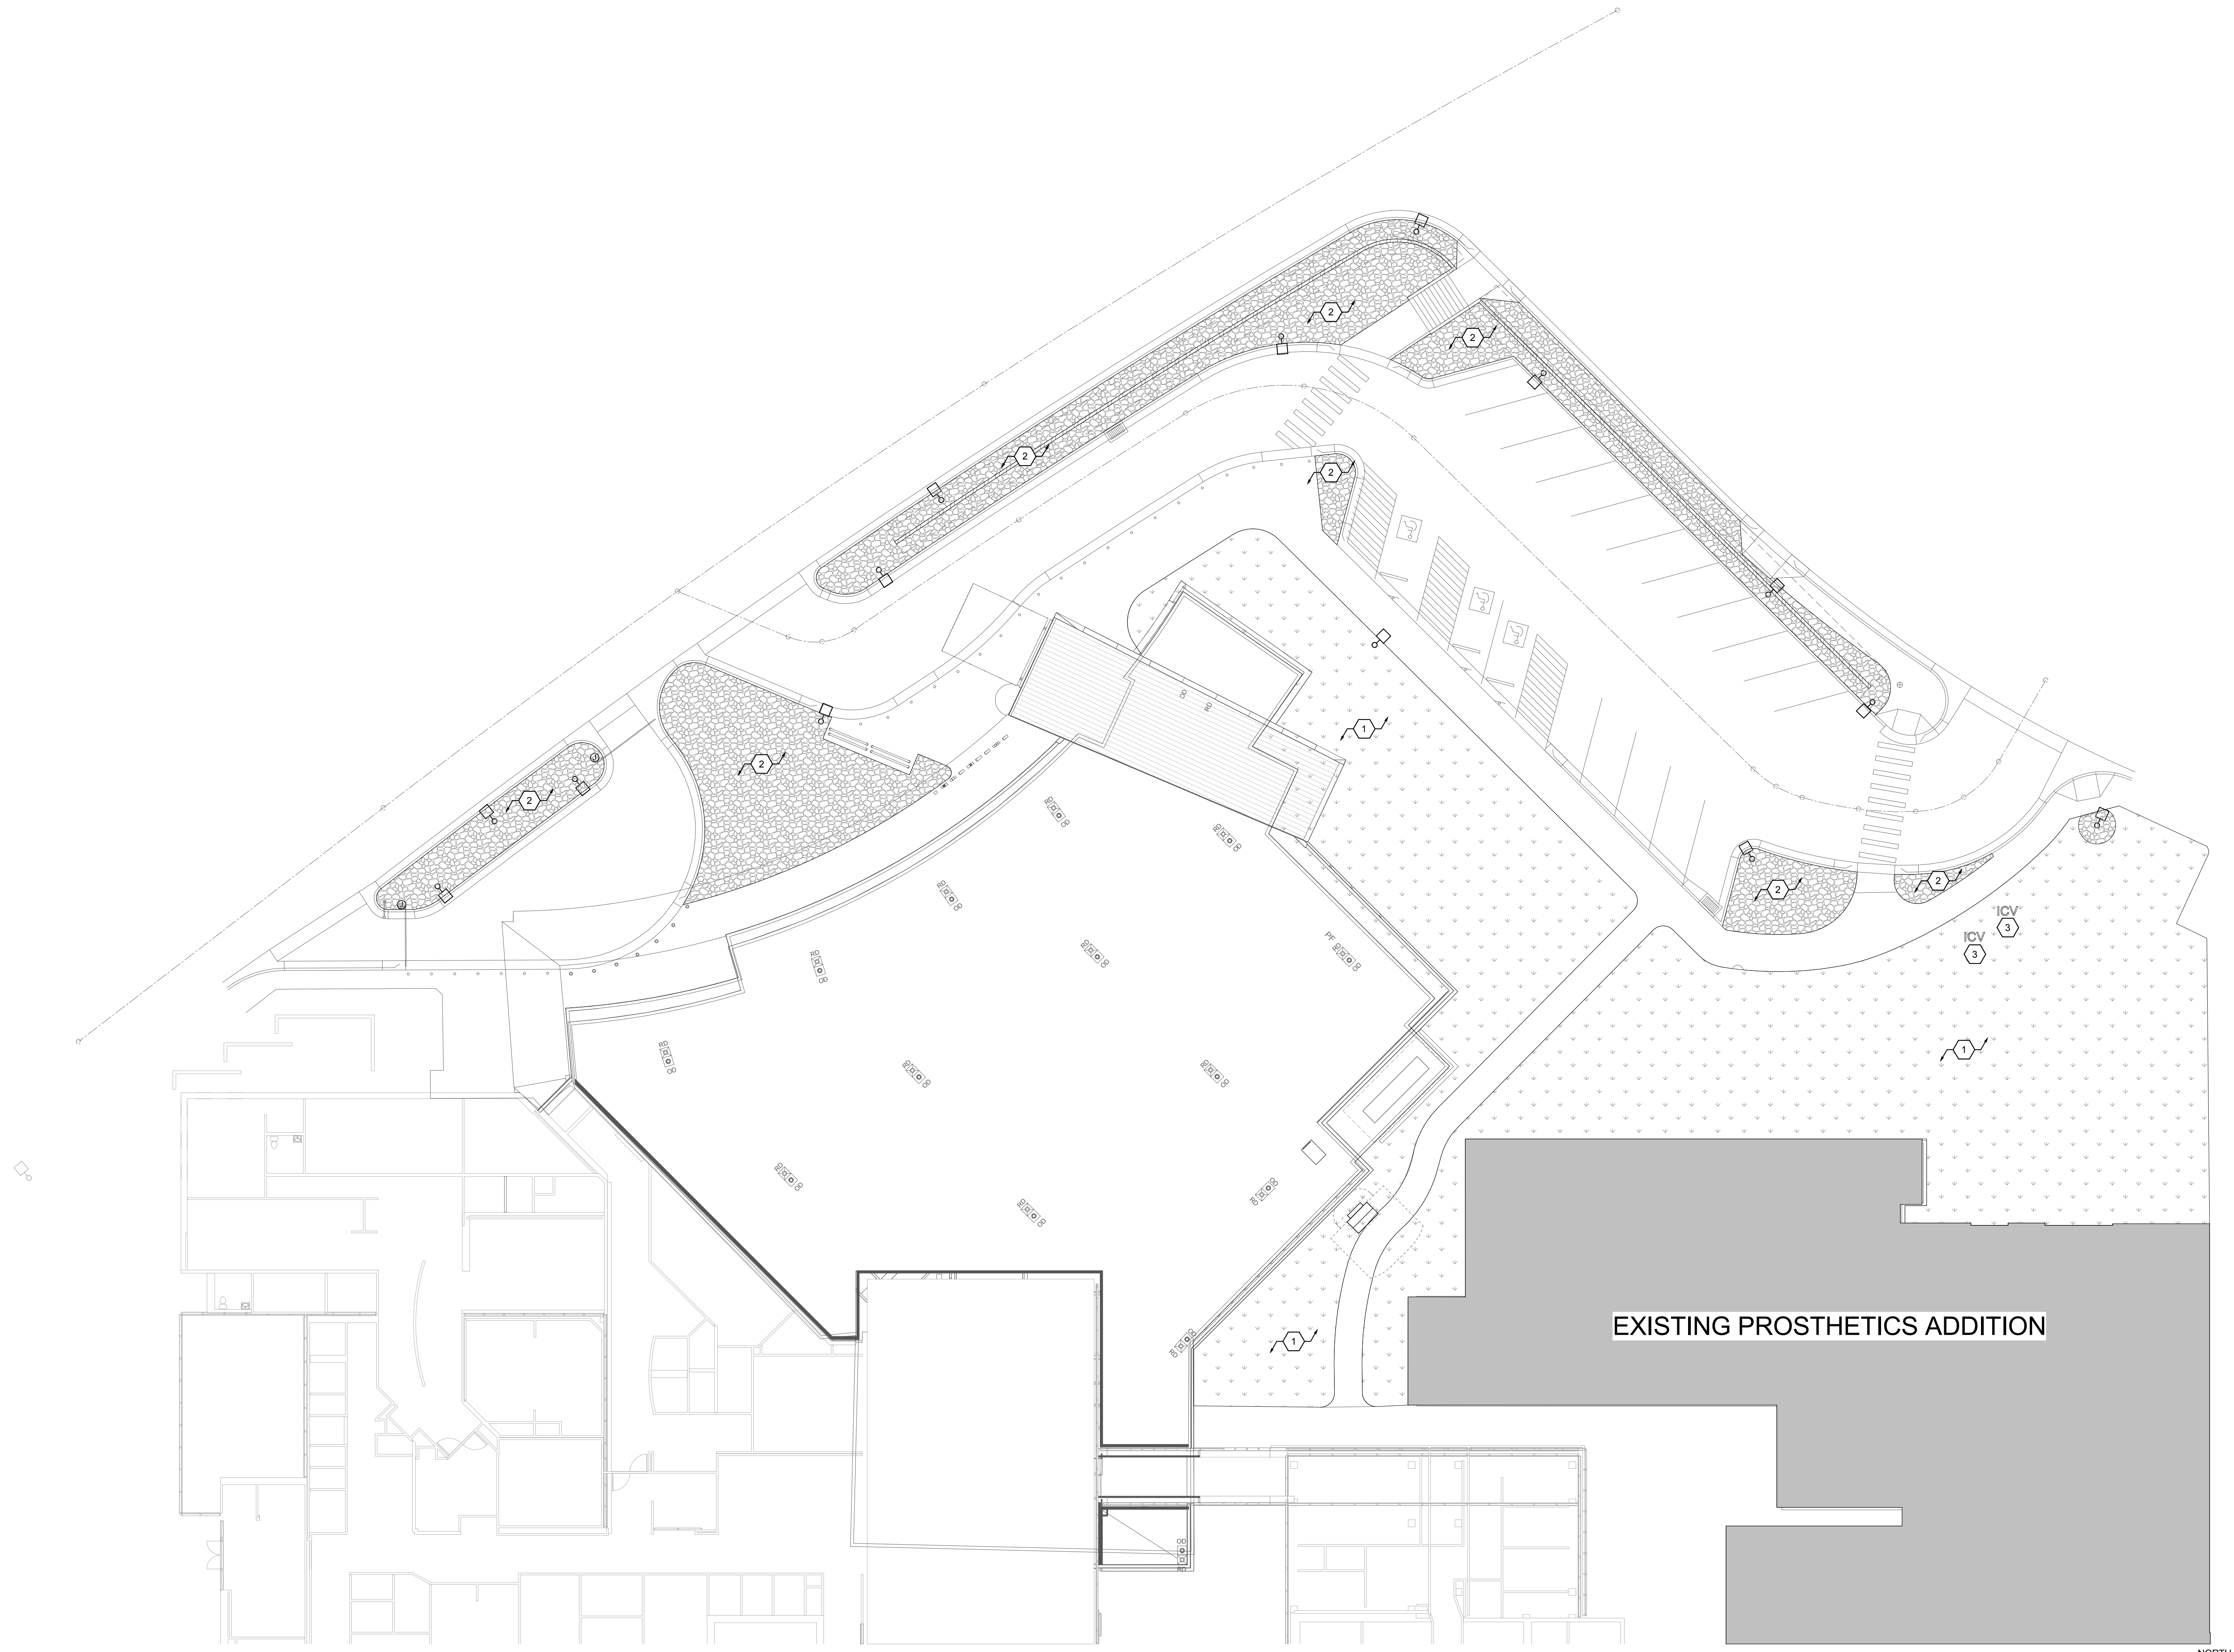

GENERAL SHEET NOTES

1. COORDINATE NEW LANDSCAPING WITH EXISTING CONDITIONS FROM PREVIOUS PROJECTS IN THIS AREA.

2. SEE ARCHITECTURAL & CIVIL DRAWINGS FOR ADDITIONAL INFORMATION REGARDING SITE CONDITIONS.

1. DEDUCT ALTERNATE A: DEDUCT EXTERIOR LANDSCAPING. SEE SHEET AE001.

SHEET KEYNOTES

1. PROVIDE SOD AND IRRIGATION PER VA SLC STANDARDS.

2. PROVIDE RIVER ROCK GRAVEL WITH LANDSCAPE WEED BARRIER FABRIC.

3. PROVIDE IRRIGATION SYSTEM FOR ALL SOD AREA. CONNECT TO EXISTING ICV LOCATIONS.

F1 LANDSCAPE PLAN  
SCALE: 1/16" = 1'-0"

Revisions:

Date:

CONSULTANTS:

**SPECTRUM ENGINEERS**  
324 S. State St., Suite 400  
Salt Lake City, UT 84111  
800-678-7077, 801-328-5151  
fax: 801-328-5155  
www.spectrum-engineers.com

**BHB**  
structural  
2766 S. Main Street  
Salt Lake City, Utah 84115  
801-355-8659  
bhb@bhbengineers.com

ARCHITECT / ENGINEERS:

**tsaarchitects**  
innovation + experience + heart  
17 Exchange Place  
801-463-7108

Salt Lake City, UT 84111  
www.tsa-usa.com

**ENGINEERED WITH LAYTON**  
1490 S. Price Road, Suite 302, Chandler, AZ 85286  
office: (480) 244-3355  
www.engineeredwithlayton.com

SEAL:

Drawing Title

LANDSCAPE PLAN

Approved: Project Director

Drawing Title

URGENT CARE AND SUPPORT EXPANSION

Location

VAMC SALT LAKE CITY, UTAH 84148

Date

08-11-2015

Checked

Checker

Drawn

Author

Project Number

660-332

Building Number

1

Drawing Number

LS101

Dwg. 22 of 197

Office of Construction and Facilities Management

Department of Veterans Affairs