




TD SWITCH #5
CONTINUED ON DRW. #
25823596-001

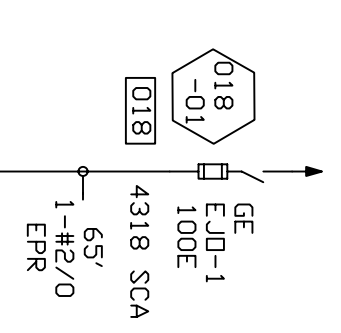

12kV Δ T-1-2
208Y/120V 750kVA

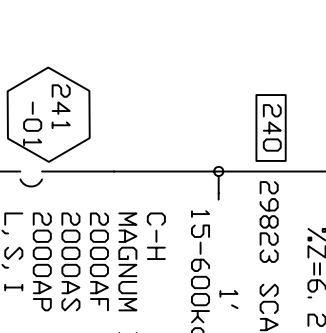

SWBD SG-B 2000A L, S, I 241 31304 SCA

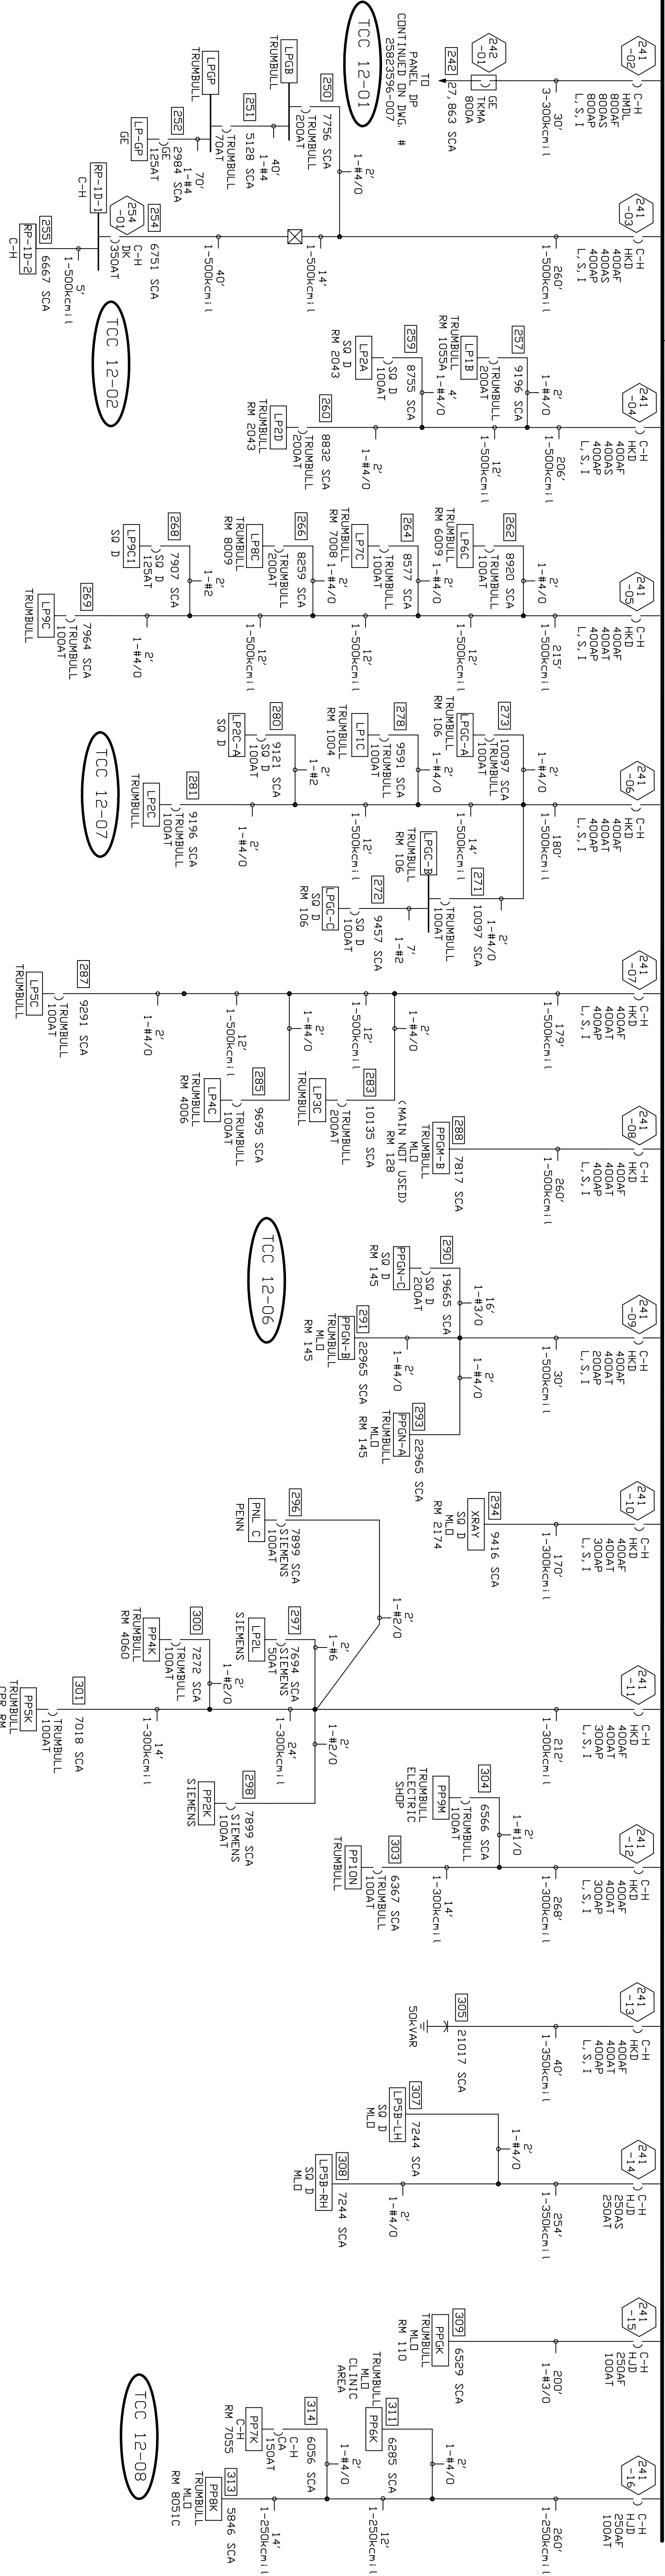

CONTINUED ON DWG. #
25823596-008

ELECTRICAL ONE-LINE DIAGRAM		DATE	2582-2596-007
VA MEDICAL CENTER		ENGINEERING SERVICES	
