


BASEMENT ASBESTOS ABATEMENT PLAN  
1/8"=1'-0"



FIRST FLOOR ASBESTOS ABATEMENT PLAN  
1/8"=1'-0"

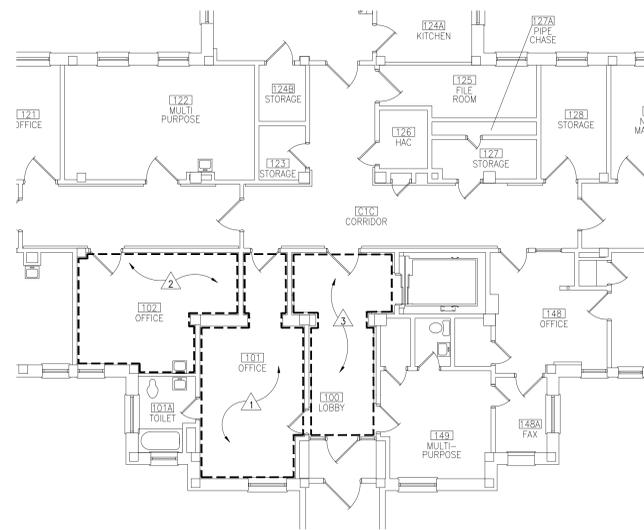