
 







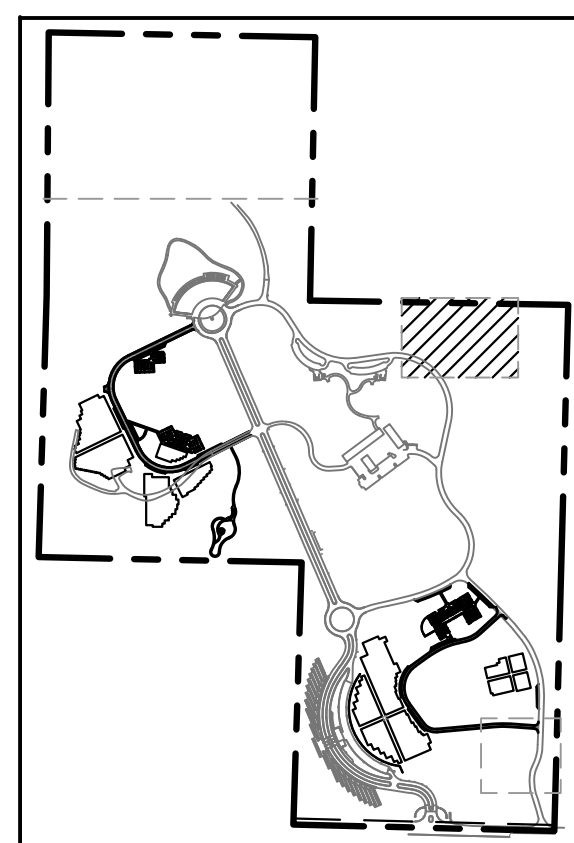
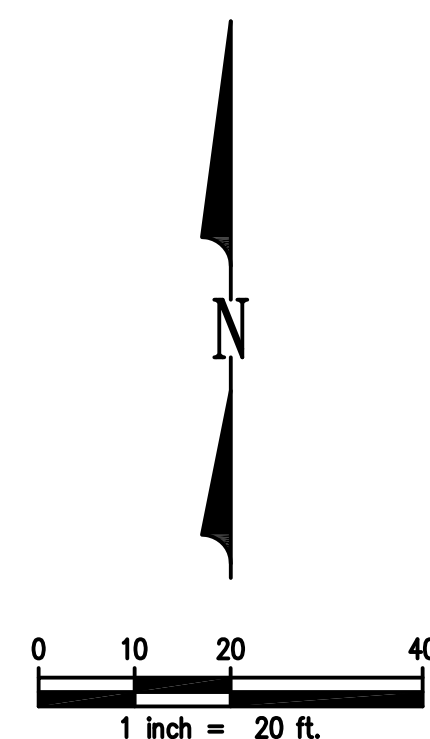
LEGEND

-  UPLAND FOREST (UF1)  
 UPLAND SCRUB SHRUB (USS1)  
 UPLAND SCRUB-SHRUB (USS2)  
 PALUSTRINE FOREST (PF01)  
 PALUSTRINE SCRUB SHRUB (PSS1)  
 PALUSTRINE EMERGENT (PEM1)  
 (5) THUJA PLICATA AT 10 FEET O.C.

## NOTES

1. SEE SHEET L13.04 FOR DETAILS

| North Milligan Wetland                                    |                        |                              |                        |             |  |
|---|------------------------|------------------------------|------------------------|-------------|--|
| <b>Upland Forest (UF): 0.3 ac</b>                         |                        |                              |                        |             |  |
| Scientific Name   | Common Name            | Plant Material               | On-center spacing (ft) | # of Plants |  |
| <b>Trees:</b>   |                        |                              |                        |             |  |
| <i>Acer macrophyllum</i>                                  | big leaf maple         | 2-gallon pots                | 12                     | 27          |  |
| <i>Pseudotsuga menziesii</i>                              | Douglas fir            | 2-gallon pots                | 12                     | 45          |  |
| <i>Thuja plicata</i>                                      | western red cedar      | 2-gallon pots                | 12                     | 21          |  |
| <i>Tsuga heterophylla</i>                                 | western hemlock        | 2-gallon pots                | 12                     | 45          |  |
| <b>Shrubs: target 600 stems per acre</b>                  |                        |                              |                        |             |  |
| <i>Acer circinatum</i>                                    | vine maple             | 1-gallon pots                | 3', in clusters        | 24          |  |
| <i>Oemleria cerasiformis</i>                              | Indian plum            | 1-gallon pots                | 3', in clusters        | 24          |  |
| <i>Rhamnus purshiana</i>                                  | cascara                | 1-gallon pots                | 3', in clusters        | 24          |  |
| <i>Corylus cornuta</i>                                    | beaked hazelnut        | 1-gallon pots                | 3', in clusters        | 21          |  |
| <i>Amelanchier alnifolia</i>                              | service berry          | 1-gallon pots                | 3', in clusters        | 21          |  |
| <i>Malus fusca</i>  | western crabapple      | 1-gallon pots                | 3', in clusters        | 7           |  |
| <i>Symphoricarpos albus</i>                               | snowberry              | 1-gallon pots                | 3', in clusters        | 19          |  |
| <i>Ribes sanguineum</i>                                   | red-flowering currant  | 1-gallon pots                | 3', in clusters        | 12          |  |
| <i>Gaultheria shallon</i>                                 | santal                 | 1-gallon pots                | 3', in clusters        | 12          |  |
| <b>Herbs and Grasses</b>                                  |                        |                              |                        |             |  |
| Upland Dry Sun seed mix                                   |                        |                              | Pounds (at 20#/Ac)     | 6 pounds    |  |
| <b>Upland scrub-shrub I (USS I): 0.03 ac</b>              |                        |                              |                        |             |  |
| Scientific Name   | Common Name            | Plant Material               | On-center spacing (ft) | # of Plants |  |
| <b>Shrubs</b>   |                        |                              |                        |             |  |
| <i>Amelanchier alnifolia</i>                              | service berry          | 1-gallon pots                | 3', in clusters        | 8           |  |
| <i>Ribes sanguineum</i>                                   | red currant            | 1-gallon pots                | 3', in clusters        | 8           |  |
| <i>Symphoricarpos alba</i>                                | snowberry              | 1-gallon pots                | 3', in clusters        | 12          |  |
| <b>Herbs and Grasses</b>                                  |                        |                              |                        |             |  |
| Upland Dry Sun seed mix                                   |                        |                              | Pounds (at 20#/Ac)     | 0.6 pounds  |  |
| <b>Upland scrub-shrub II (USS II): 0.09 ac</b>            |                        |                              |                        |             |  |
| Scientific Name   | Common Name            | Plant Material               | On-center spacing (ft) | # of Plants |  |
| <b>Shrubs</b>   |                        |                              |                        |             |  |
| <i>Acer circinatum</i>                                    | vine maple             | 1-gallon pots                | 3', in clusters        | 19          |  |
| <i>Gaultheria shallon</i>                                 | santal                 | 1-gallon pots                | 3', in clusters        | 22          |  |
| <i>Oemleria cerasiformis</i>                              | Indian plum            | 1-gallon pots                | 3', in clusters        | 22          |  |
| <i>Sambucus racemosa</i>                                  | red elderberry         | 1-gallon pots                | 3', in clusters        | 22          |  |
| <b>Herbs and Grasses</b>                                  |                        |                              |                        |             |  |
| Upland Dry Sun seed mix                                   |                        |                              | Pounds (at 20#/Ac)     | 1.8 pounds  |  |
| <b>Palustrine Forest (PF): 0.11 ac</b>                    |                        |                              |                        |             |  |
| Scientific Name   | Common Name            | Plant Material               | On-center spacing (ft) | # of Plants |  |
| <b>Trees</b>  |                        |                              |                        |             |  |
| <i>Populus balsamifera ssp. trichocarpa</i>               | black cottonwood       | 2-gallon pots                | 10-12                  | 35          |  |
| <i>Thuja plicata</i>                                      | western red cedar      | 2-gallon pots                | 10-12                  | 13          |  |
| <b>Shrubs</b>   |                        |                              |                        |             |  |
| <i>Sambucus racemosa</i>                                  | red elderberry         | 1-gallon pots                | 3', in clusters        | 11          |  |
| <i>Salix lucida ssp. lasioandra</i>                       | Pacific willow         | 1-gallon pots                | 3', in clusters        | 14          |  |
| <i>Salix sitchensis</i>                                   | Sitka willow           | live stakes or 1-gallon pots | 3', in clusters        | 14          |  |
| <i>Rubus spectabilis</i>                                  | salmonberry            | 1-gallon pots                | 3', in clusters        | 12          |  |
| <i>Acer circinatum</i>                                    | vine maple             | 1-gallon pots                | 3', in clusters        | 12          |  |
| <i>Physocarpus opulifolius</i>                            | Pacific ninebark       | 1-gallon pots                | 3', in clusters        | 7           |  |
| <b>Palustrine Scrub Shrub I (PSS I): 0.19 ac</b>          |                        |                              |                        |             |  |
| Scientific Name   | Common Name            | Plant Material               | On-center spacing (ft) | # of Plants |  |
| <b>Shrubs</b>   |                        |                              |                        |             |  |
| <i>Rubus spectabilis</i>                                  | salmonberry            | 1-gallon pots                | 3', in clusters        | 86          |  |
| <i>Salix lucida ssp. lasioandra</i>                       | Pacific willow         | live stakes or 1-gallon pots | 3', in clusters        | 95          |  |
| <i>Salix sitchensis</i>                                   | Sitka willow           | live stakes or 1-gallon pots | 3', in clusters        | 95          |  |
| <i>Lonicera involucrata</i>                               | black twinberry        | 1-gallon pots                | 3', in clusters        | 43          |  |
| <b>Palustrine Persistent Emergent I (PPE I): 0.08 ac</b>  |                        |                              |                        |             |  |
| Scientific Name   | Common Name            | Plant Material               | On-center spacing (ft) | # of Plants |  |
| <b>Herbs and Grasses</b>                                  |                        |                              |                        |             |  |
| <i>Carex obrepens</i>                                     | slough sedge           | plugs                        | 12" in clusters of 4-5 | 50          |  |
| <i>Juncus effusus</i>                                     | common rush            | plugs                        | 12" in clusters of 4-5 | 50          |  |
| <i>Scirpus microcarpus</i>                                | small-flowered bulrush | plugs                        | 12" in clusters of 4-5 | 50          |  |
| Herbaceous Wetland seed mix- Wet Detention Basin Seed Mix |                        |                              | Pound                  | 1 pound     |  |



**KEY PLAN**  
N.T.S.

[illegible]