


PROPERTY OF THE UNITED STATES GOVERNMENT - FOR OFFICIAL USE ONLY  
DO NOT SCALE THIS DRAWING



7/16" PREDRILLED HOLE  
EACH CORNER (TYP.)

EASE ALL EDGES AND CORNERS.  
FRONT TO BE 1/8" RADIUS (TYP.) -  
BACK NOT TO EXCEED 1/16" RADIUS.

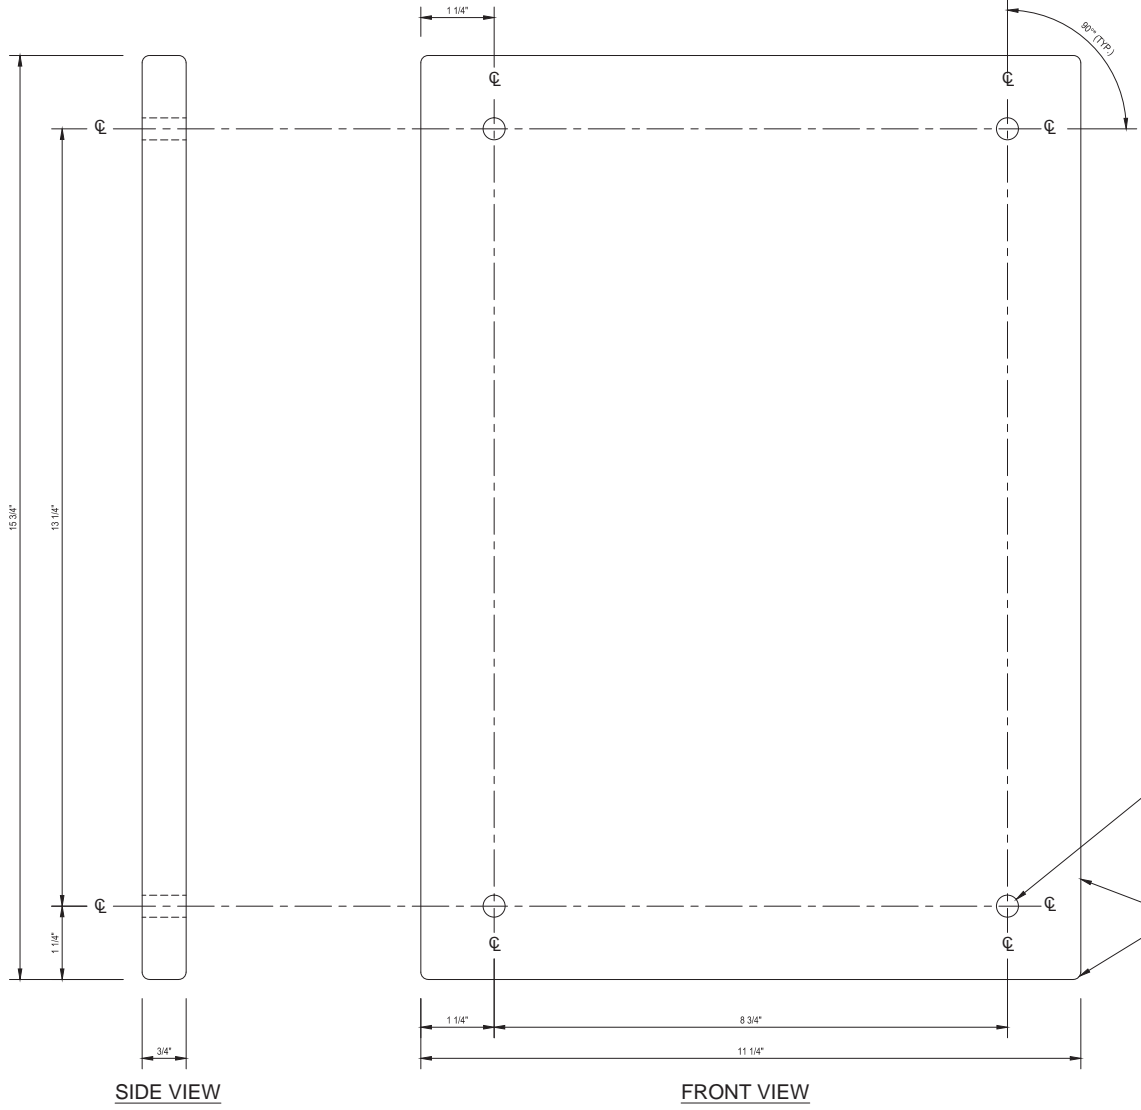

SIDE VIEW

FRONT VIEW

- GENERAL NOTES:**
1. ALL DIMENSIONAL TOLERANCES FOR LENGTH, WIDTH, AND THICKNESS ARE ± 1/16" UNLESS OTHERWISE SPECIFIED.
  2. DEFLECTION SHALL NOT BE GREATER THAN ± 1/32" ALONG EITHER THE BACK OR FACE.
  3. SPAWLING (PUNCH OUT) AROUND HOLES AT BACK SIDE MUST NOT EXCEED MORE THAN 1/4" BEYOND WALLS OF BORING NOR BE MORE THAN 3/32" DEEP.

ENGLISH U.S. STANDARD		METRIC		ENGLISH U.S. STANDARD		METRIC	
1/8"		3.18 mm		1/4"		6.35 mm	
1/4"		6.35 mm		3/8"		9.52 mm	
3/8"		9.52 mm		1/2"		12.70 mm	
1/2"		12.70 mm		5/8"		15.87 mm	
5/8"		15.87 mm		3/4"		19.05 mm	
3/4"		19.05 mm		7/8"		22.23 mm	
7/8"		22.23 mm		1"		25.40 mm	
1"		25.40 mm					



Drawing Title: NICHE COVER, BLANK MARBLE/GRAVITE

Project Title: GOVERNMENT HEADSTONES AND MARKERS

Author: H/H1  
Checked: KEELK  
Drawn: MLT  
Systems: SYSTEMS

Date: NOVEMBER 11, 2013  
Project No.:  
Drawing No.: A-BNC-1  
Sheet: 1 of 1

1	ISSUED FOR MARKING AND ADDITIONAL DIMENSIONS	11-04-13
2	SIZE AND LOCATION OF PREDRILLED HOLES REVISOR AS SHOWN	04-01-17
3	CONVERTED DIMENSIONS TO INCHES DATED 10/27/16	6-5-16