




6 LINE INSCRIPTION PLACEMENT AND DETAIL

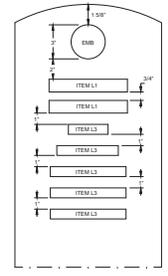


7 LINE INSCRIPTION PLACEMENT AND DETAIL

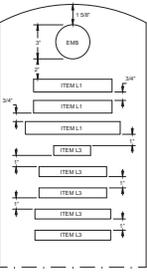


8 LINE INSCRIPTION PLACEMENT AND DETAIL

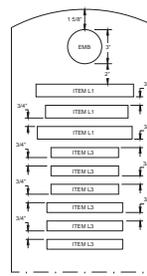

9 LINE INSCRIPTION PLACEMENT AND DETAIL

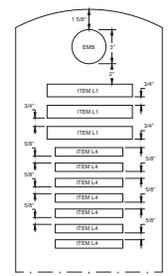


10 LINE INSCRIPTION PLACEMENT AND DETAIL

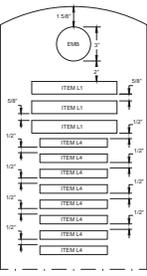


11 LINE INSCRIPTION PLACEMENT AND DETAIL


**STANDARD HEADSTONE**  
SCALE: 3/16"=1"

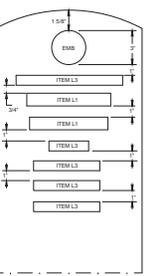

7 LINE INSCRIPTION PLACEMENT AND DETAIL

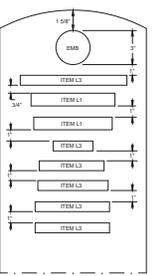


8 LINE INSCRIPTION PLACEMENT AND DETAIL

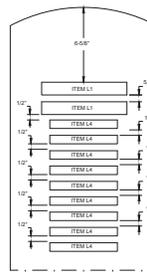


11 LINE INSCRIPTION PLACEMENT AND DETAIL

**MEMORIAL HEADSTONE**  
SCALE: 3/16"=1"

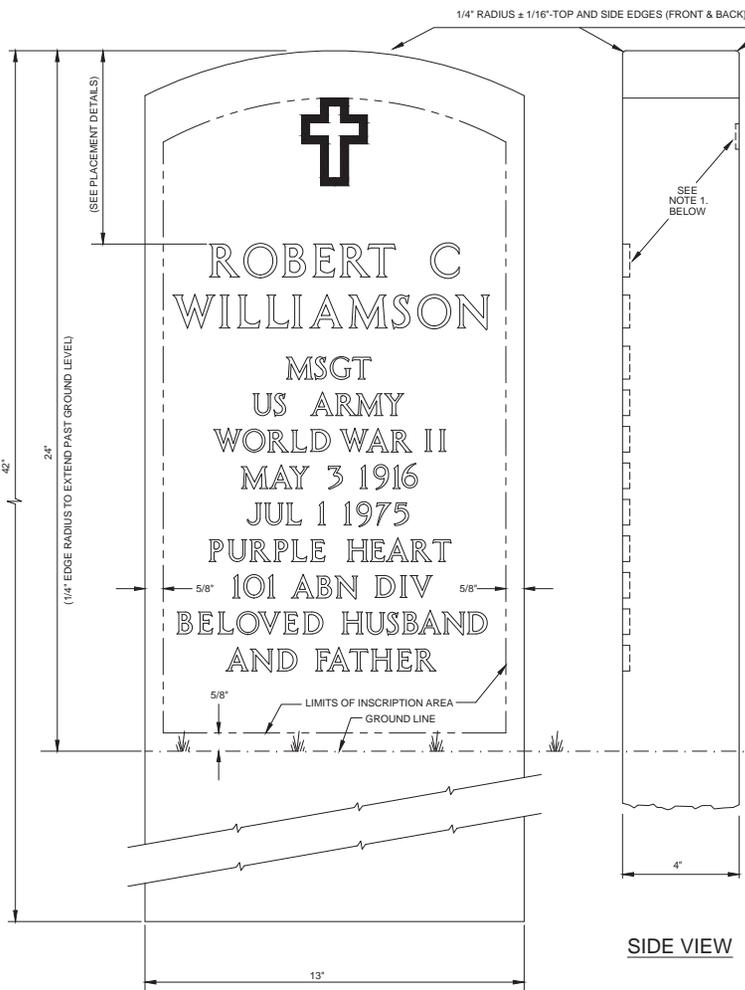

**TYPICAL FRONT FACE OF STONE**  
SCALE: 1/2"=1"

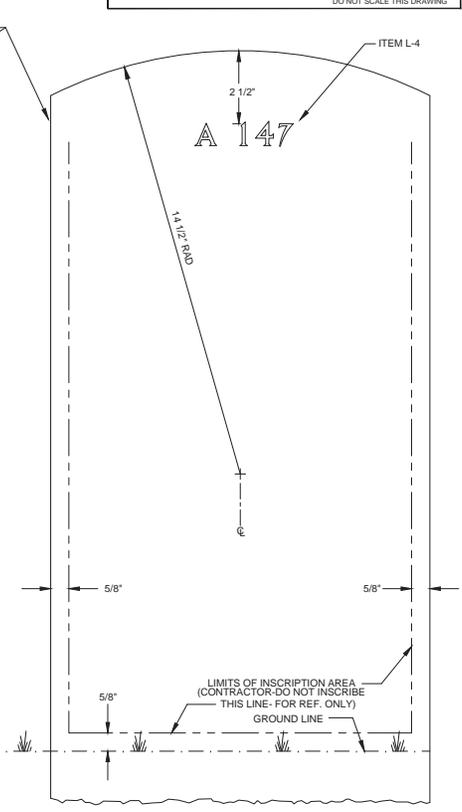

**REAR FACE OF STONE SHOWING CORRECT LOCATION OF SECTION & GRAVE NUMBER**  
(SEE DWG. A-U1-2 FOR REVERSE INSCRIPTION LOCATION if required)

**SIDE VIEW**

- GENERAL NOTES:**
- ITEM NUMBER IN INSCRIPTION BLOCK REFERS TO INSCRIPTION SIZE AND EMBLEM OF BELIEF SHOWN ON DRAWING (SHEETS 1 THROUGH 5) AND A-LFNKOC (SHEETS 1 THROUGH 3).
  - EMBLEM OF BELIEF IS OPTIONAL.
  - ALL MARBLE DIMENSIONAL TOLERANCES ARE ± 1/4" UNLESS OTHERWISE SPECIFIED.

- MARBLE SHALL BE SELECT, WHITE MARBLE CONFORMING TO ASTM C119 WITH A SOUNDNESS CLASSIFICATION OF GROUP A, AS DEFINED BY THE MARBLE INSTITUTE OF AMERICA WITH UNIFORM AND FAVORABLE WORKING QUALITIES CONTAINING NO GEOLOGICAL FLAWS OR VOIDS.
- THE TOP AND ALL SIDES SHALL BE FREE OF SCRATCHES, SAW MARKS, CHIPS OR CRACKS. FINISHED MARKERS SHALL BE PACKAGED FOR SHIPMENT ACCORDING TO CONTRACT SPECIFICATIONS.
- ROUNDING OF CORNERS NEED NOT EXTEND TO THE LOWEST 13 INCHES AND EACH SIDE OF THE LAST 13 INCHES MAY DISPLAY A SMOOTHNESS SIMILAR OR EQUAL TO AN 80 GRIT FINISH OR SAW CUT FINISH.

**CONVERSION TABLE**

ENGLISH U.S. STANDARDS	METRIC	ENGLISH U.S. STANDARDS	METRIC
1/2"	12.70 mm	1"	25.40 mm
3/4"	19.05 mm	1 1/2"	38.10 mm
1"	25.40 mm	2"	50.80 mm
1 1/4"	31.75 mm	3"	76.20 mm
1 1/2"	38.10 mm	4"	101.60 mm
1 3/4"	44.45 mm	5"	127.00 mm
2"	50.80 mm	6"	152.40 mm
2 1/2"	63.50 mm	8"	203.20 mm
3"	76.20 mm	10"	254.00 mm
3 1/2"	88.90 mm	12"	304.80 mm



UPRIGHT MARBLE HEADSTONES 13' X 42" X 4"	GOVERNMENT HEADSTONES AND MARKERS	JAN 29, 2014
U1	KECKS	A-U1-1
1 of 2	1 of 2	1 of 2