



11 LINE INSCRIPTION PLACEMENT AND DETAIL WITH EMBLEM OF BELIEF

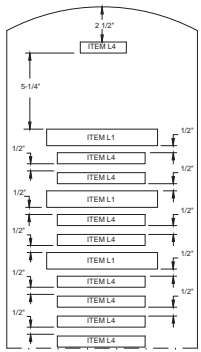


11 LINE INSCRIPTION PLACEMENT AND DETAIL NO EMBLEM OF BELIEF

HEADSTONE REAR FACE
SCALE: 1/4"=1"

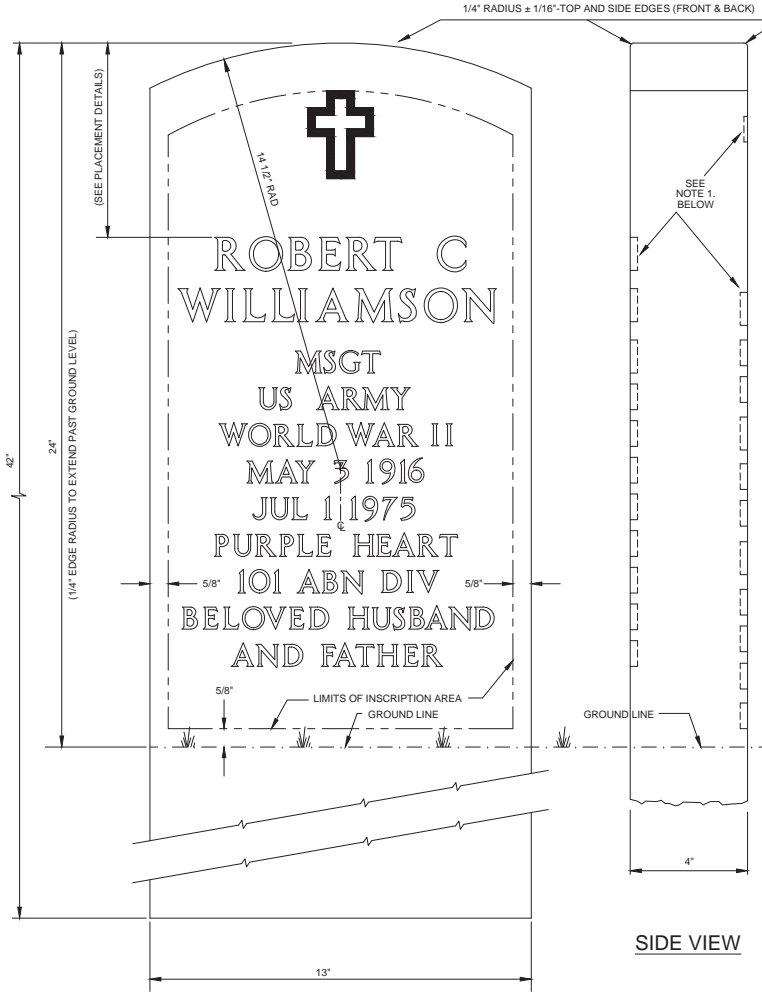

TYPICAL FRONT FACE OF STONE
SCALE: 1/2"=1"

SIDE VIEW

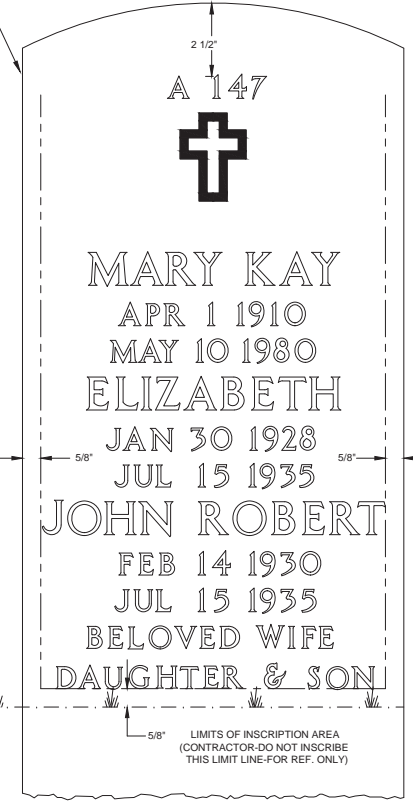

REAR FACE OF STONE SHOWING
CORRECT LOCATION OF
SECTION & GRAVE NUMBER
AND REVERSE INSCRIPTION
MAXIMUM SCENARIO

1	INCREASED SCALE SIZE OF REAR FACE	1/29/2014
---	-----------------------------------	-----------

GENERAL NOTES:
1. ITEM NUMBER IN INSCRIPTION BLOCK REFERS TO INSCRIPTION SIZE AND EMBLEM OF BELIEF SHOWN ON DRAWING A-EMB (SHEETS 1 THROUGH 5) AND A-EMB-OC (SHEETS 1 THROUGH 3).
2. EMBLEM OF BELIEF IS OPTIONAL.
3. ALL MARBLE DIMENSIONAL TOLERANCES ARE ± 1/16" UNLESS OTHERWISE SPECIFIED.

4. MARBLE SHALL BE SELECT, WHITE MARBLE CONFORMING TO ASTM C119 WITH A SOUNDNESS CLASSIFICATION OF GROUP A, AS DEFINED BY THE MARBLE INSTITUTE OF AMERICA WITH UNIFORM AND FAVORABLE WORKING QUALITIES CONTAINING NO GEOLOGICAL FLAWS OR VOIDS.
5. THE TOP AND ALL SIDES SHALL BE FREE OF SCRATCHES, SAW MARKS, CHIPS OR CRACKS. FINISHED MARKERS SHALL BE PACKAGED FOR SHIPMENT ACCORDING TO CONTRACT SPECIFICATIONS.
6. ROUNDING OF CORNERS NEED NOT EXTEND TO THE LOWEST 13 INCHES AND EACH SIDE OF THE LAST 13 INCHES MAY DISPLAY A SMOOTHNESS SIMILAR OR EQUAL TO AN 88 GRIT FINISH OR SAW CUT FINISH.

CONVERSION TABLE			
ENGLISH U.S. STANDARD	METRIC	ENGLISH U.S. STANDARD	METRIC
1/2"	12.70 mm	1/4"	6.35 mm
3/4"	19.05 mm	1/2"	12.70 mm
1"	25.40 mm	3/4"	19.05 mm
1 1/4"	31.75 mm	1"	25.40 mm
1 1/2"	38.10 mm	1 1/4"	31.75 mm
1 3/4"	44.45 mm	1 1/2"	38.10 mm
2"	50.80 mm	1 3/4"	44.45 mm
2 1/4"	57.15 mm	2"	50.80 mm
2 1/2"	63.50 mm	2 1/4"	57.15 mm
2 3/4"	69.85 mm	2 1/2"	63.50 mm
3"	76.20 mm	2 3/4"	69.85 mm
3 1/4"	82.55 mm	3"	76.20 mm
3 1/2"	88.90 mm	3 1/4"	82.55 mm
3 3/4"	95.25 mm	3 1/2"	88.90 mm
4"	101.60 mm	3 3/4"	95.25 mm
4 1/4"	107.95 mm	4"	101.60 mm
4 1/2"	114.30 mm	4 1/4"	107.95 mm
4 3/4"	120.65 mm	4 1/2"	114.30 mm
5"	127.00 mm	4 3/4"	120.65 mm
5 1/4"	133.35 mm	5"	127.00 mm
5 1/2"	139.70 mm	5 1/4"	133.35 mm
5 3/4"	146.05 mm	5 1/2"	139.70 mm
6"	152.40 mm	5 3/4"	146.05 mm
6 1/4"	158.75 mm	6"	152.40 mm
6 1/2"	165.10 mm	6 1/4"	158.75 mm
6 3/4"	171.45 mm	6 1/2"	165.10 mm
7"	177.80 mm	6 3/4"	171.45 mm
7 1/4"	184.15 mm	7"	177.80 mm
7 1/2"	190.50 mm	7 1/4"	184.15 mm
7 3/4"	196.85 mm	7 1/2"	190.50 mm
8"	203.20 mm	7 3/4"	196.85 mm
8 1/4"	209.55 mm	8"	203.20 mm
8 1/2"	215.90 mm	8 1/4"	209.55 mm
8 3/4"	222.25 mm	8 1/2"	215.90 mm
9"	228.60 mm	8 3/4"	222.25 mm
9 1/4"	234.95 mm	9"	228.60 mm
9 1/2"	241.30 mm	9 1/4"	234.95 mm
9 3/4"	247.65 mm	9 1/2"	241.30 mm
10"	254.00 mm	9 3/4"	247.65 mm



NATIONAL
CEMETERY
ADMINISTRATION

Project No. UPRIGHT MARBLE HEADSTONE 13' X 42' X 4'	Project Name GOVERNMENT HEADSTONES AND MARKERS	Project Date JAN 29, 2014
Signature [Blank]	Checked KEEKS	Drawn MILT SYSTEMS
Approved [Blank]	Project No. A-U1-2.DWG	Sheet 2 of 2

Project No. UPRIGHT MARBLE HEADSTONE 13' X 42' X 4'	Project Name GOVERNMENT HEADSTONES AND MARKERS	Project Date JAN 29, 2014
Signature [Blank]	Checked KEEKS	Drawn MILT SYSTEMS
Approved [Blank]	Project No. A-U1-2.DWG	Sheet 2 of 2