




6 LINE INSCRIPTION PLACEMENT AND DETAIL

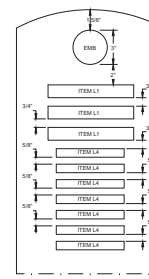


7 LINE INSCRIPTION PLACEMENT AND DETAIL

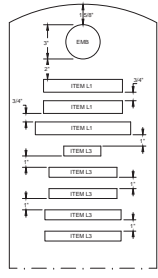

8 LINE INSCRIPTION PLACEMENT AND DETAIL

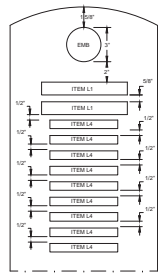


9 LINE INSCRIPTION PLACEMENT AND DETAIL

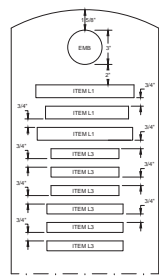


10 LINE INSCRIPTION PLACEMENT AND DETAIL


STANDARD HEADSTONE
SCALE: 3/8"=1"

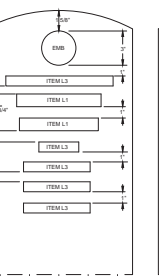

7 LINE INSCRIPTION PLACEMENT AND DETAIL

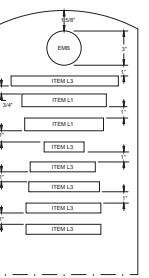


8 LINE INSCRIPTION PLACEMENT AND DETAIL

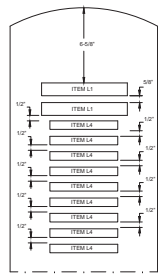


11 LINE INSCRIPTION PLACEMENT AND DETAIL

MEMORIAL HEADSTONE
SCALE: 3/8"=1"

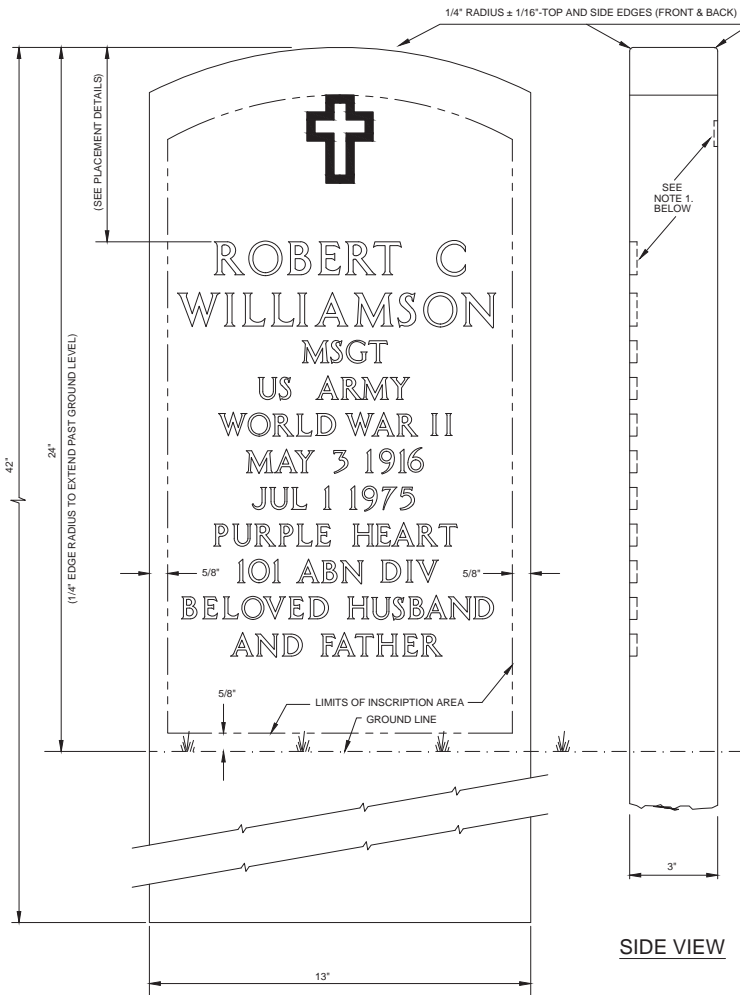

TYPICAL FRONT FACE OF STONE
SCALE: 1/2"=1"

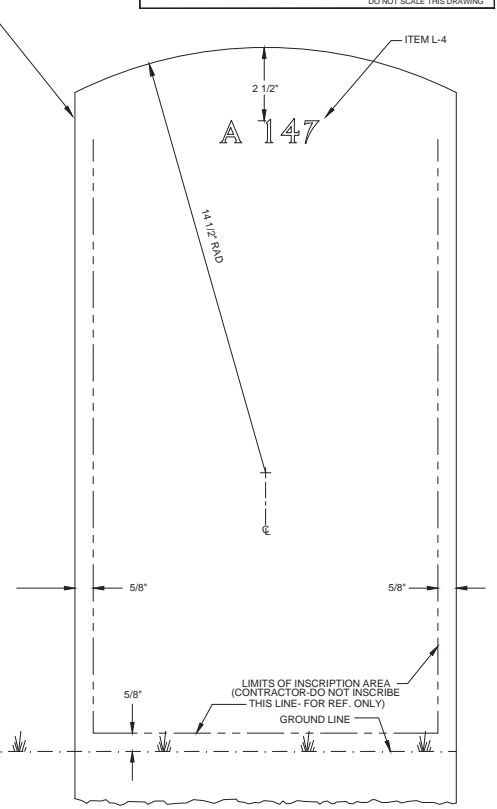

REAR FACE OF STONE SHOWING CORRECT LOCATION OF SECTION & GRAVE NUMBER
(SEE DWG. A-W1-2 FOR REVERSE INSCRIPTION LOCATION if required)

SIDE VIEW

GENERAL NOTES:

- ITEM NUMBER IN INSCRIPTION BLOCK REFERS TO INSCRIPTION SIZE AND EMBLEM OF BELIEF SHOWN ON DRAWING A-W1 (SHEETS 1 THROUGH 5) AND A-LF-MOC (SHEETS 1 THROUGH 3).
- EMBLEM OF BELIEF IS OPTIONAL.
- ALL GRANITE DIMENSIONAL TOLERANCES ARE ± 1/16" UNLESS OTHERWISE SPECIFIED.
- GRANITE SHALL BE STANDARD GRADE, FINE GRAINED MATERIAL AS CLASSIFIED BY THE NATIONAL BUILDING GRANITE GUARANTEES ASSOCIATION. GRANITE SHALL ALSO CONFORM TO THE DEFINITION OF GRANITE AS DEFINED BY ASTM C119.
- MARKERS SHALL BE FREE OF CRACKS, SEAMS OR STARTS WHICH MAY IMPAIR ITS INTEGRITY OR READABILITY OF THE INSCRIPTION.
- THE TOP AND ALL SIDES SHALL BE FREE OF SCRATCHES, SAW MARKS, CHIPS OR CRACKS. FINISHED MARKERS SHALL BE PACKAGED FOR SHIPMENT ACCORDING TO CONTRACT SPECIFICATIONS.
- ROUNDING OF CORNERS NEED NOT EXTEND TO THE LOWEST 13 INCHES AND EACH SIDE OF THE LAST 13 INCHES MAY DISPLAY A SMOOTHNESS SIMILAR OR EQUAL TO AN 80 GRIT FINISH OR SAW CUT FINISH.

CONVERSION TABLE

ENGLISH U.S. STANDARDS	METRIC	ENGLISH U.S. STANDARDS	METRIC
1/2"	12.70 mm	1/8"	3.18 mm
3/4"	19.05 mm	3/16"	4.76 mm
1"	25.40 mm	1/4"	6.35 mm
1 1/2"	38.10 mm	5/16"	7.93 mm
2"	50.80 mm	3/8"	9.53 mm
2 1/2"	63.50 mm	1/2"	12.70 mm
3"	76.20 mm	5/8"	15.88 mm
3 1/2"	88.90 mm	3/4"	19.05 mm



NATIONAL CEMETERY ADMINISTRATION

THIN UPRIGHT GRANITE HEADSTONE
13" X 42" X 3"

GOVERNMENT HEADSTONES AND MARKERS

JAN 29, 2014

1	REMOVED TEXT CHART	1/29/2014
	SUPERSEDES DRAWING GUS33 DATED 2-22-99	6/5/2003

Drawn	Checked	Reviewed
W1	KEEKS	W1

Project No.	Sheet No.
A-W1-1.DWG	24" x 36" SHEET

A-W1-1
Sheet 1 of 2