

A



B

C


D


E

F

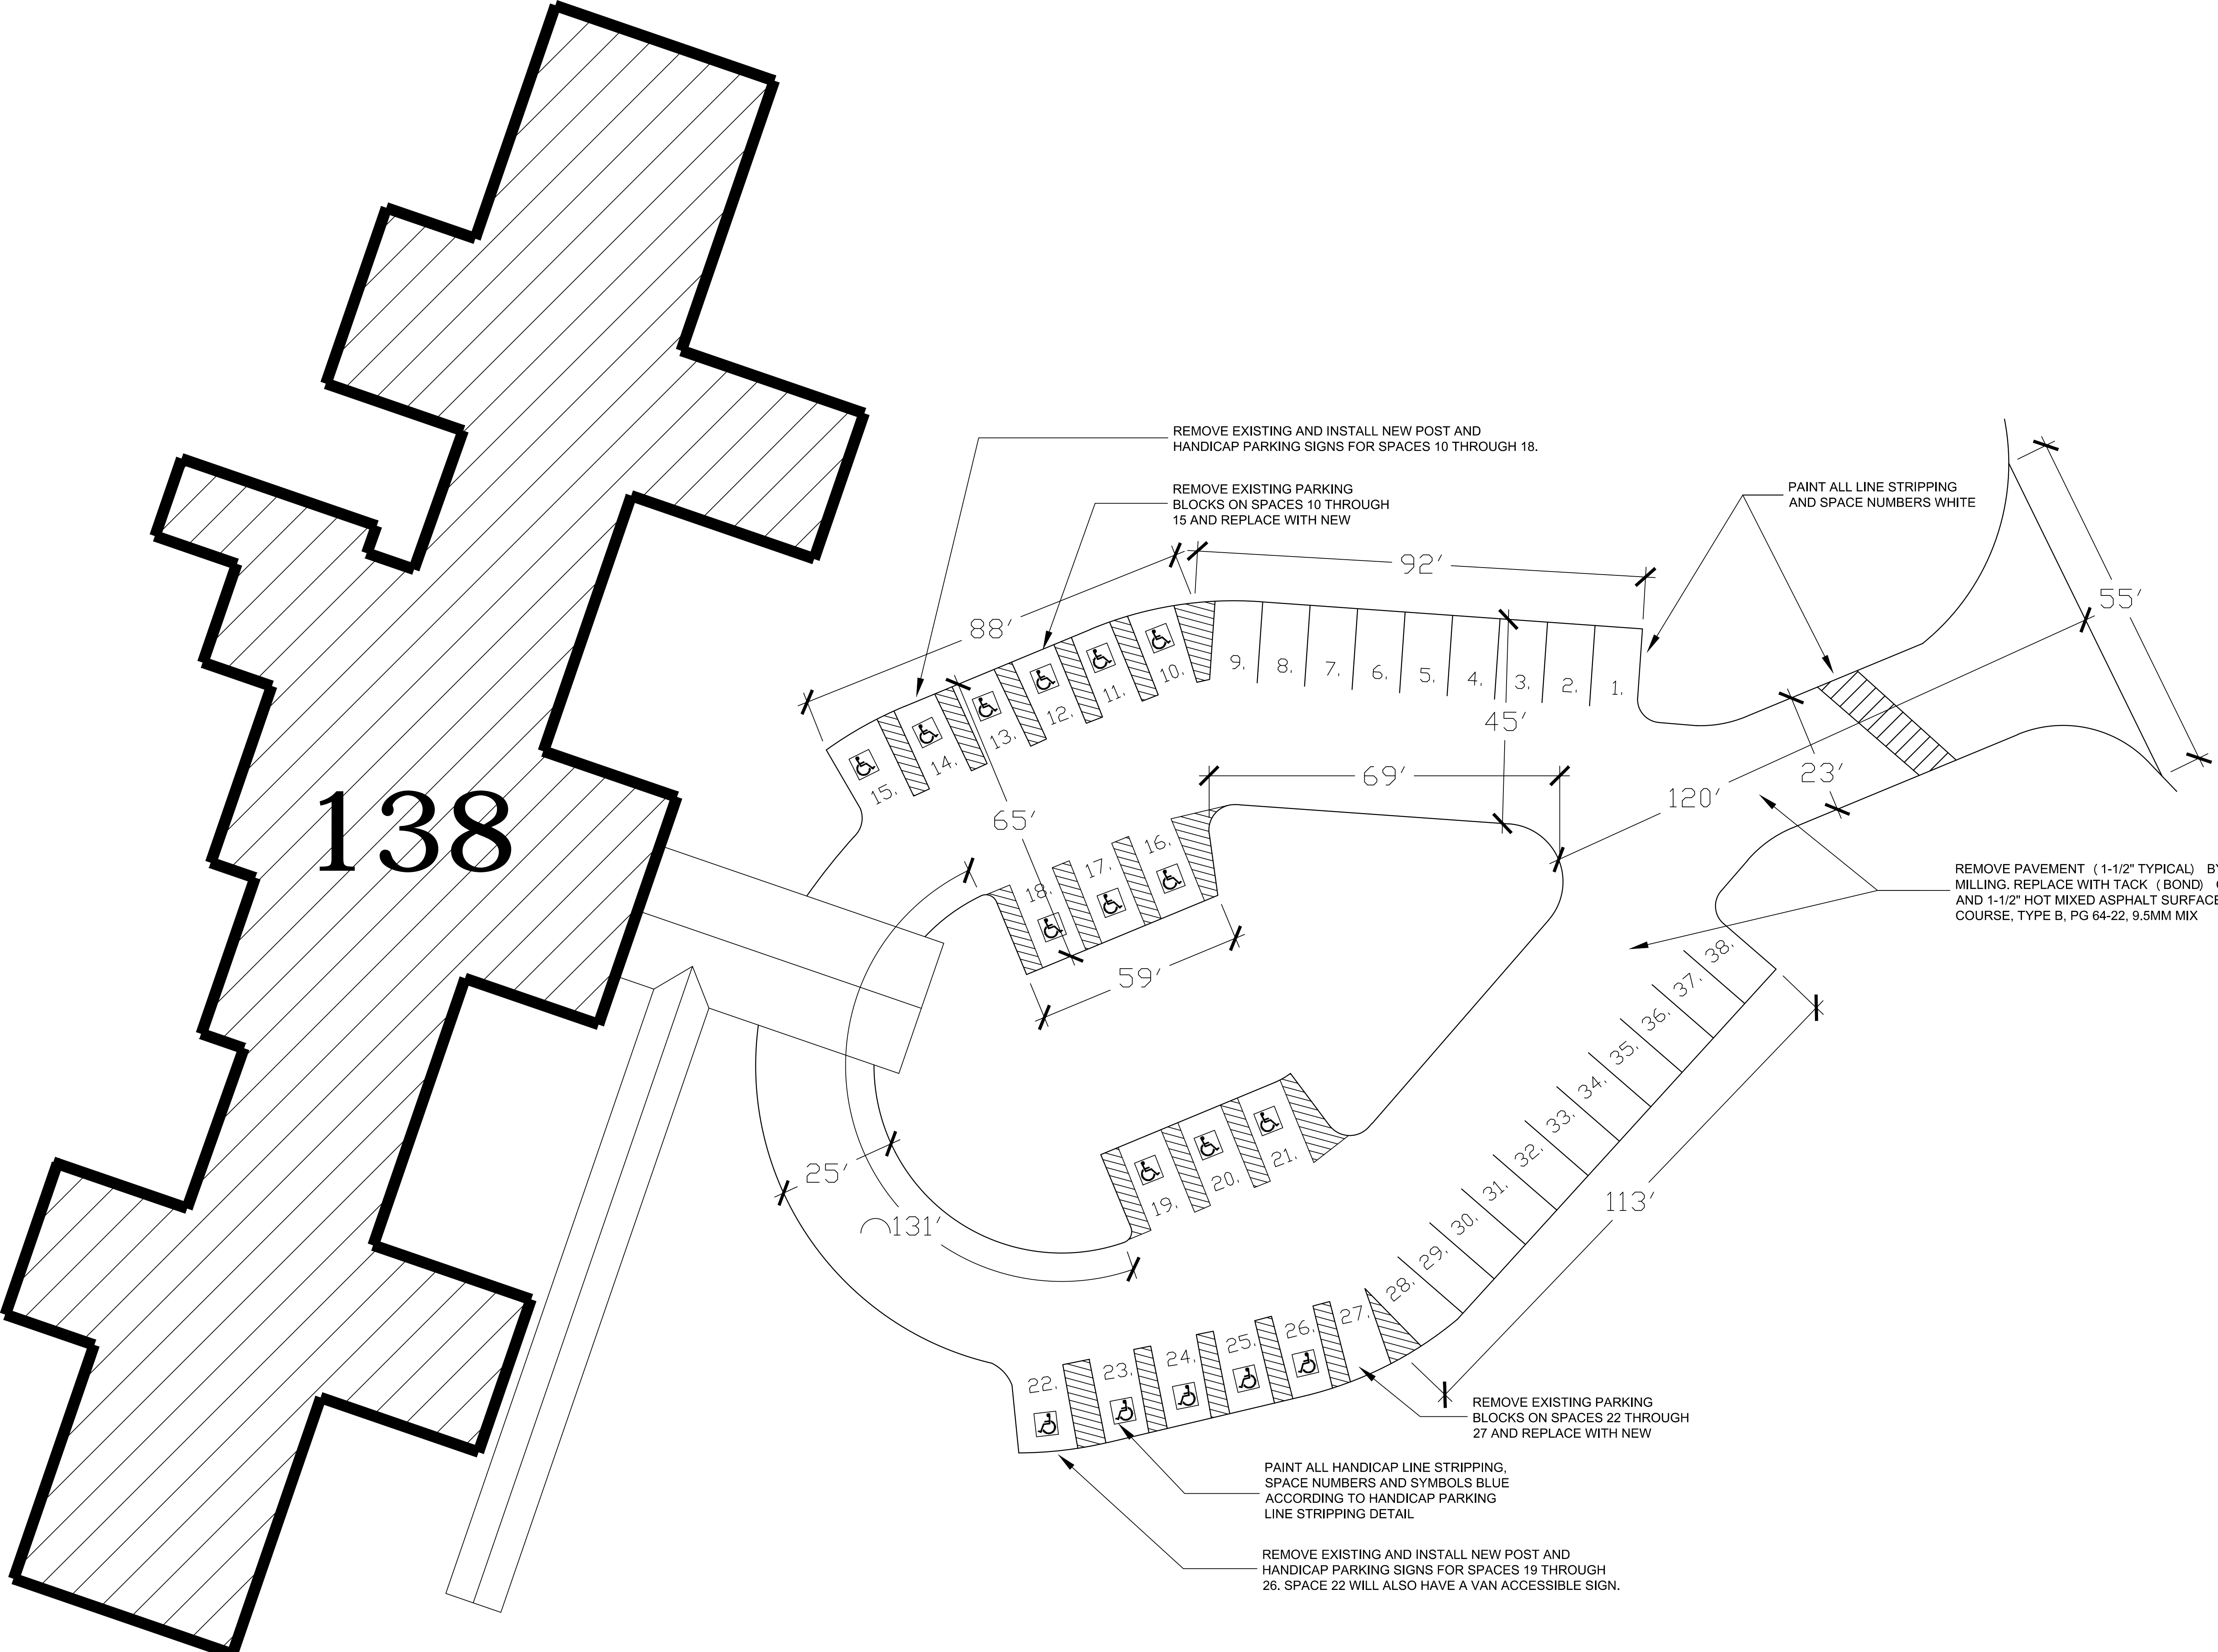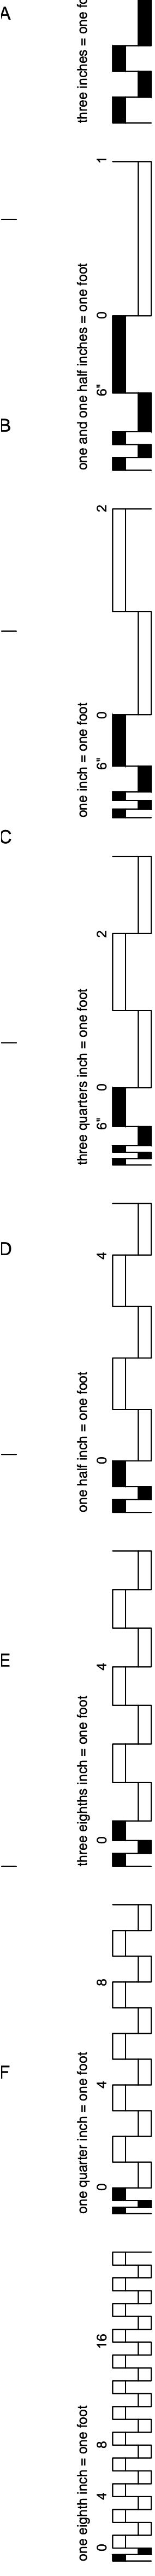

BUILDING 138 CIRCLE DRIVE PAVING DETAIL:

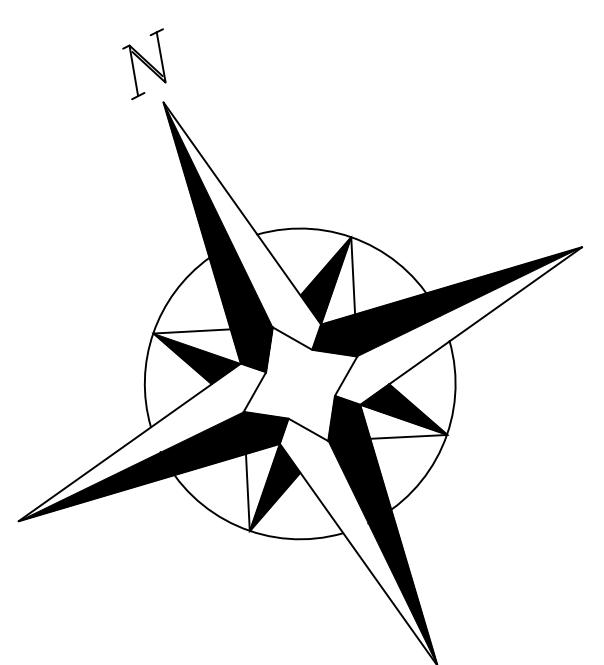

	Approved: Medical Center Director Mark Murdock	Drawing Title BUILDING 138 CIRCLE DRIVE PARKING LOT DETAIL	Project Title REPAIR ROADS, CATCH BASINS AND OTHER UNDERGROUND STRUCTURES	Project Number 610-11-114	
	Approved: Medical Center Assoc. Director Jay Miller				
	Approved: Engineering Department Daniel A. Martin				
Approved: Project Director			Location MARION, IN	Building Number VARIOUS	Drawing Number 15-110M Dwg. 10 of 12
Date 11/25/2015			Checked D. MARTIN	Drawn Z. MCDANIEL	