


AMARILLO VA HEALTH CARE SYSTEM  
AMARILLO, TEXAS

V.A. PROJECT NO: VA258-P-0196  
SBBL PROJECT NO: 0110.00.0  
DRAWN BY: RBT  
CHECKED BY: KI  
DATE: 7/15/11

Approved: Chief of Projects

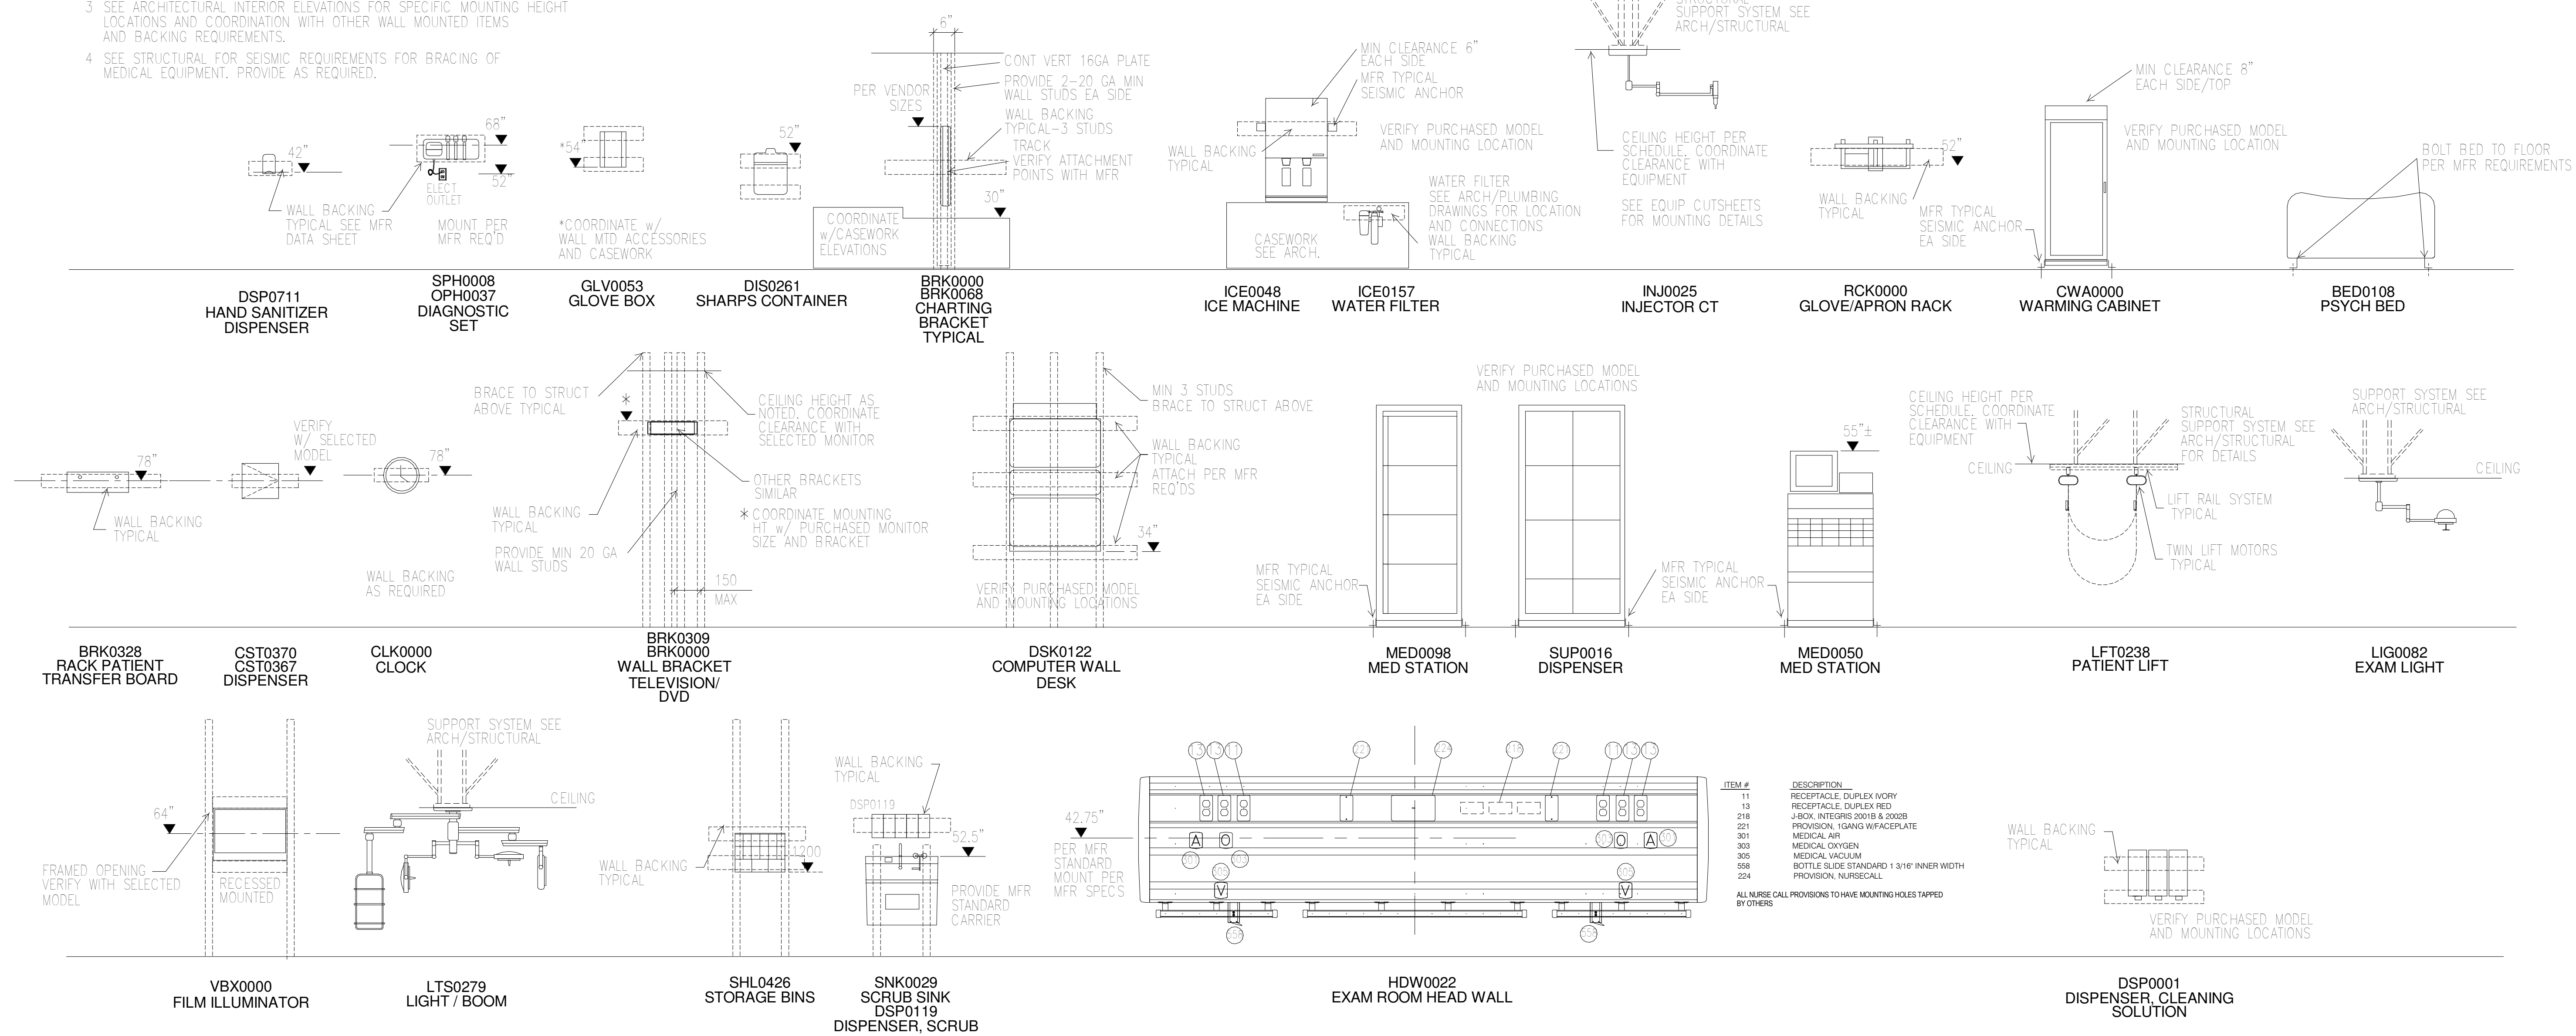

○ MED. EQUIPMENT MOUNTING HEIGHT  
3/8" = 1'-0"

48° 0' ON MEDICAL HEADWALLS AND TRAUMA, EXAM OR PROCEDURE ROOMS ON ELEVATIONS  
42° 0' ABOVE ALL COUNTERTOPS/WORKSTATIONS/WORK BENCHES/SINK LOCATIONS  
18° 0' ALL NON-TRAUMA, EXAM, OR PROCEDURE ROOMS ON ELEVATIONS

### POWER (E), NON-(E) AND DATA OUTLETS

1. REFER TO MEDICAL EQUIPMENT DATA SHEETS TO CROSS REFERENCE WITH THE NUMBERS SHOWN ON THE PLANS.