



three inches = one foot
one inch and one-half inch = one foot
one inch = one foot
three-quarters inch = one foot
one-half inch = one foot
one-quarter inch = one foot
one-eighth inch = one foot

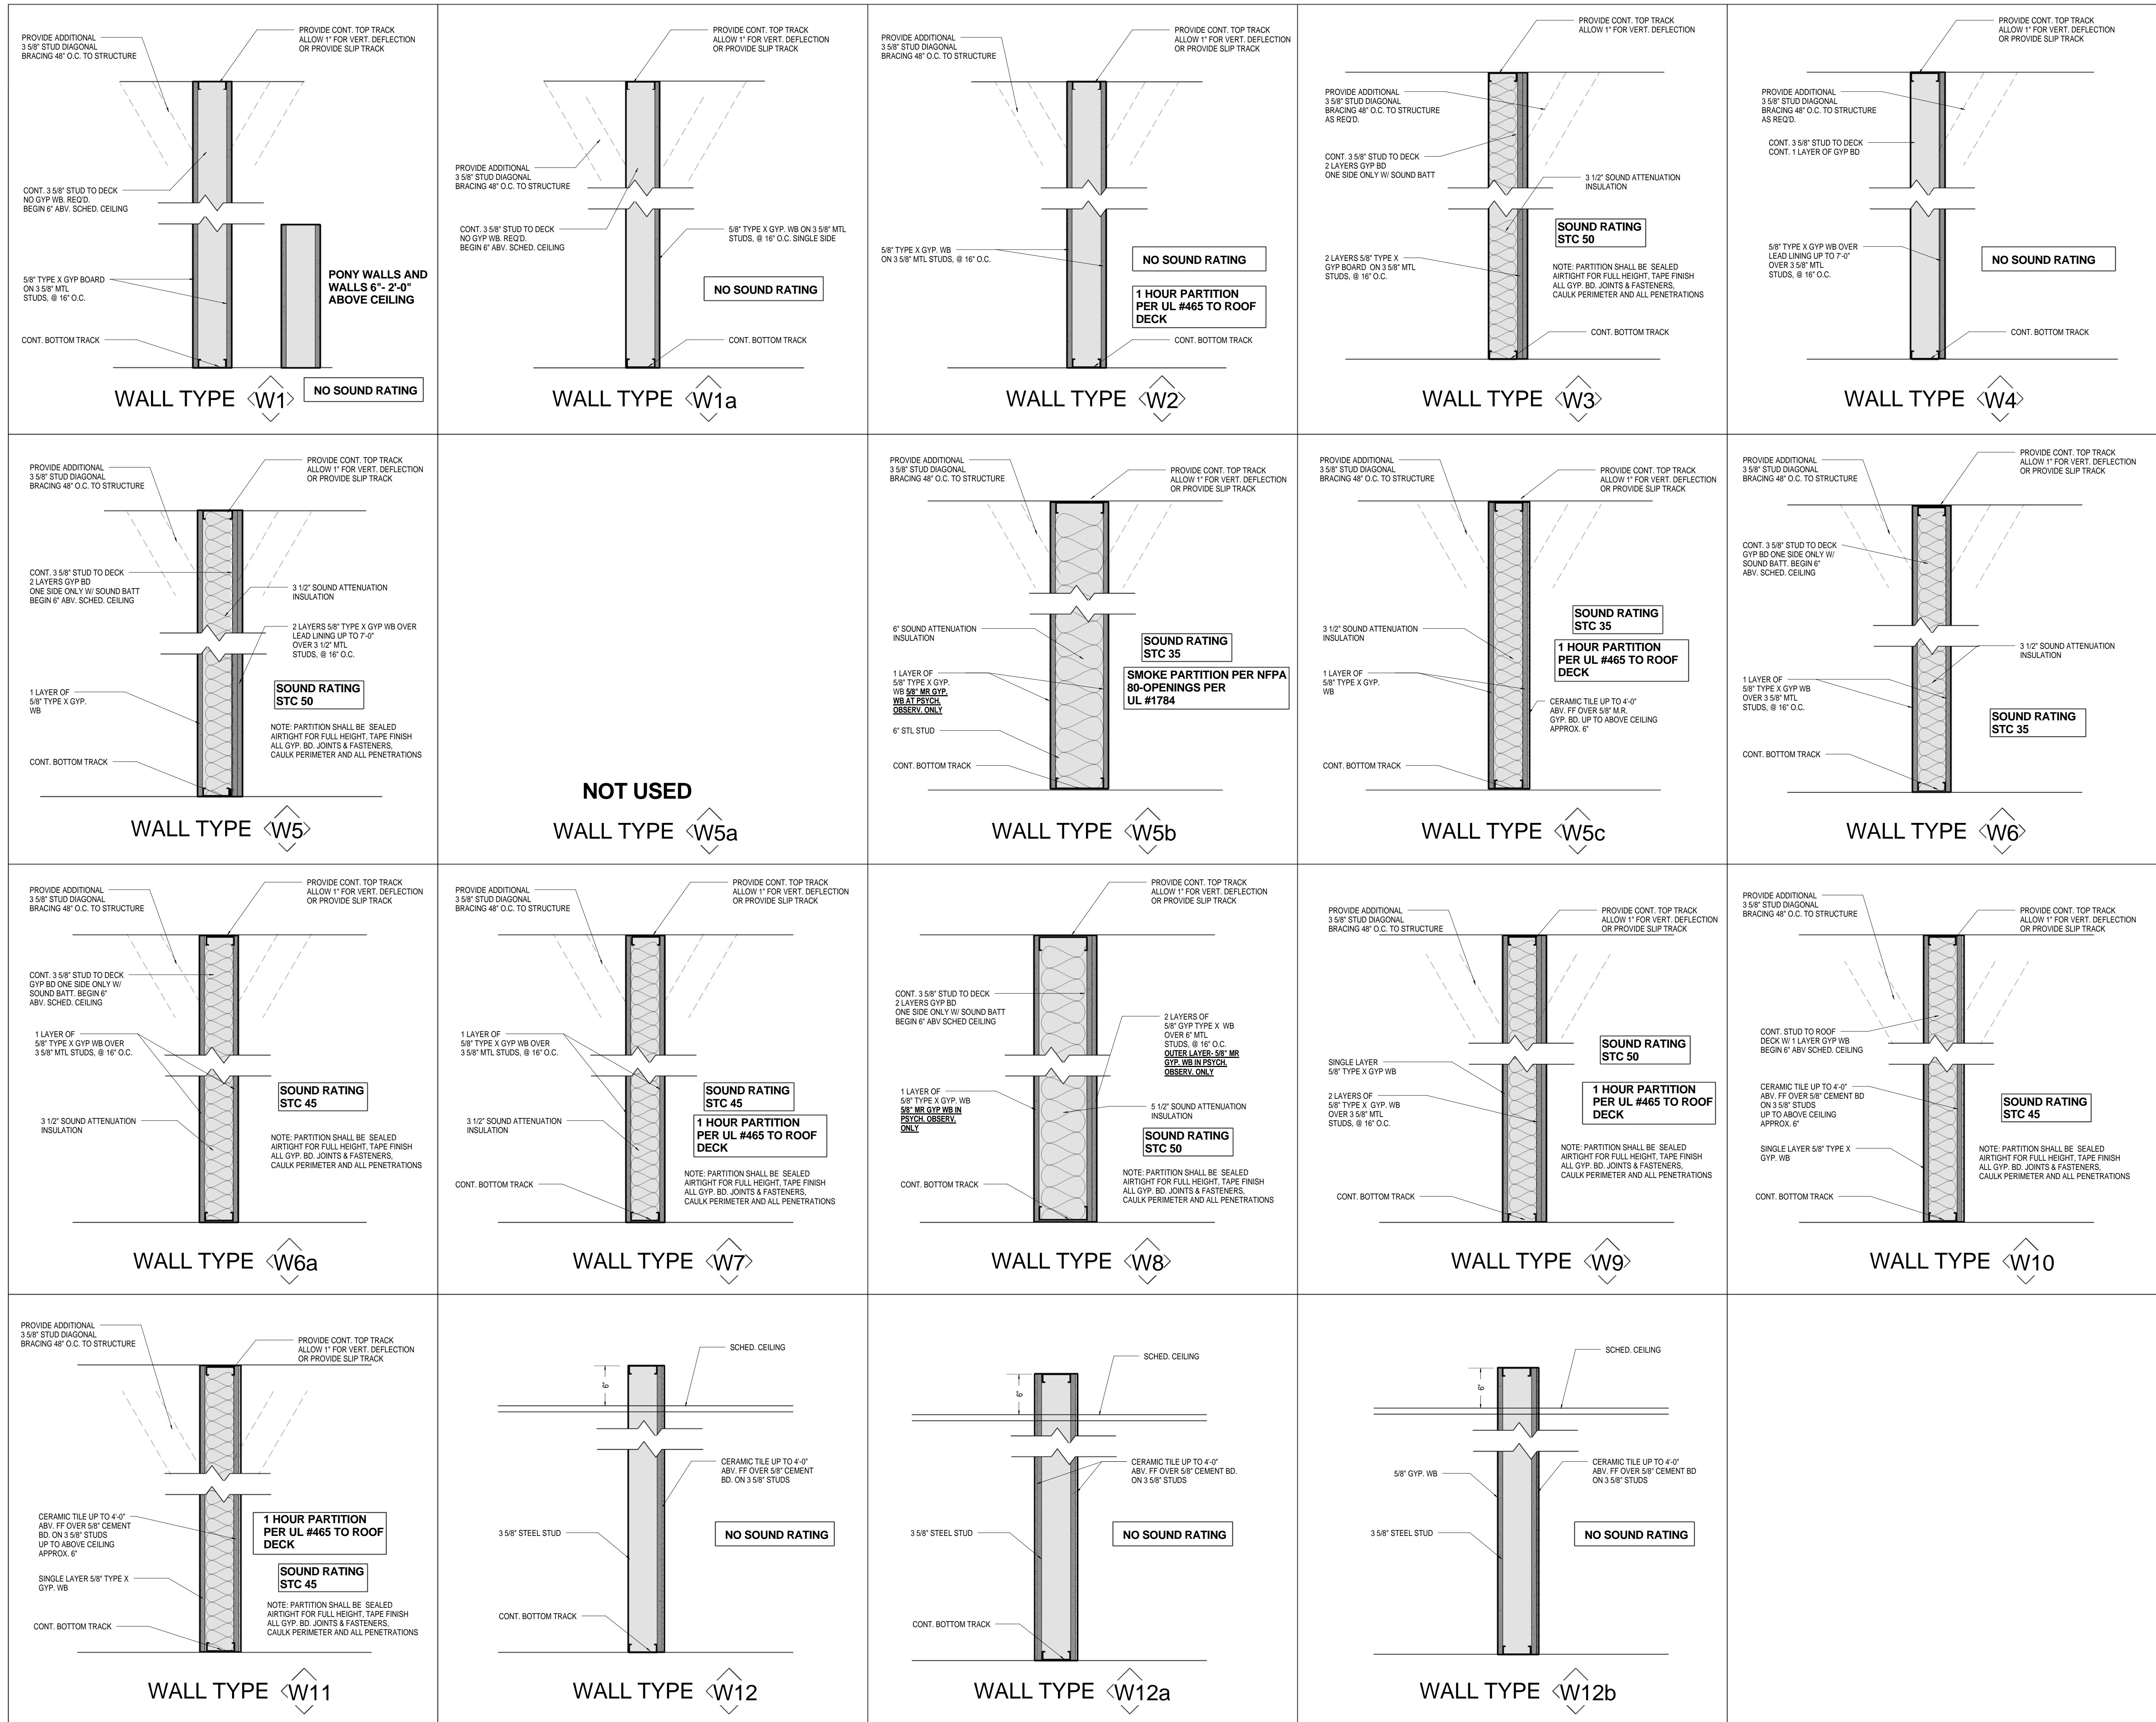

ARCHITECTURAL WALL TYPES

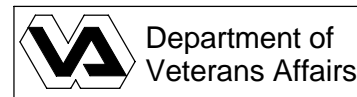

ARCHITECT OF RECORD:

SBBL Architecture + Planning
1001 North Alameda Way # 110, Tucson, Arizona 85711
1-320-820-1835 e-300@sbbl.net



EMERGENCY
DEPARTMENT

AMARILLO VA HEALTH CARE SYSTEM
AMARILLO, TEXAS

Approved: VA Area Proj. Mgr.

V.A. PROJECT NO: VA258-P-0196

SBBL PROJECT NO: 0110.00.0

DRAWN BY: RBT

CHECKED BY: KI

DATE: 05/05/2011

△	Date	Revision

Approved: Med. Ctr. Director

Approved: Asst. Admin
Engineering Service

Approved: Asst. VA Medical
Director

Approved: Chief of Facilities

Approved: Chief of Engineering

Approved: Chief of Projects

48AS9-6