




0
three inches = one foot
1
one and one-half inch = one foot
2
one inch = one foot
three-quarters inch = one foot
4
one-half inch = one foot
three-eighths inch = one foot
8
one-quarter inch = one foot
16
one-eighth inch = one foot

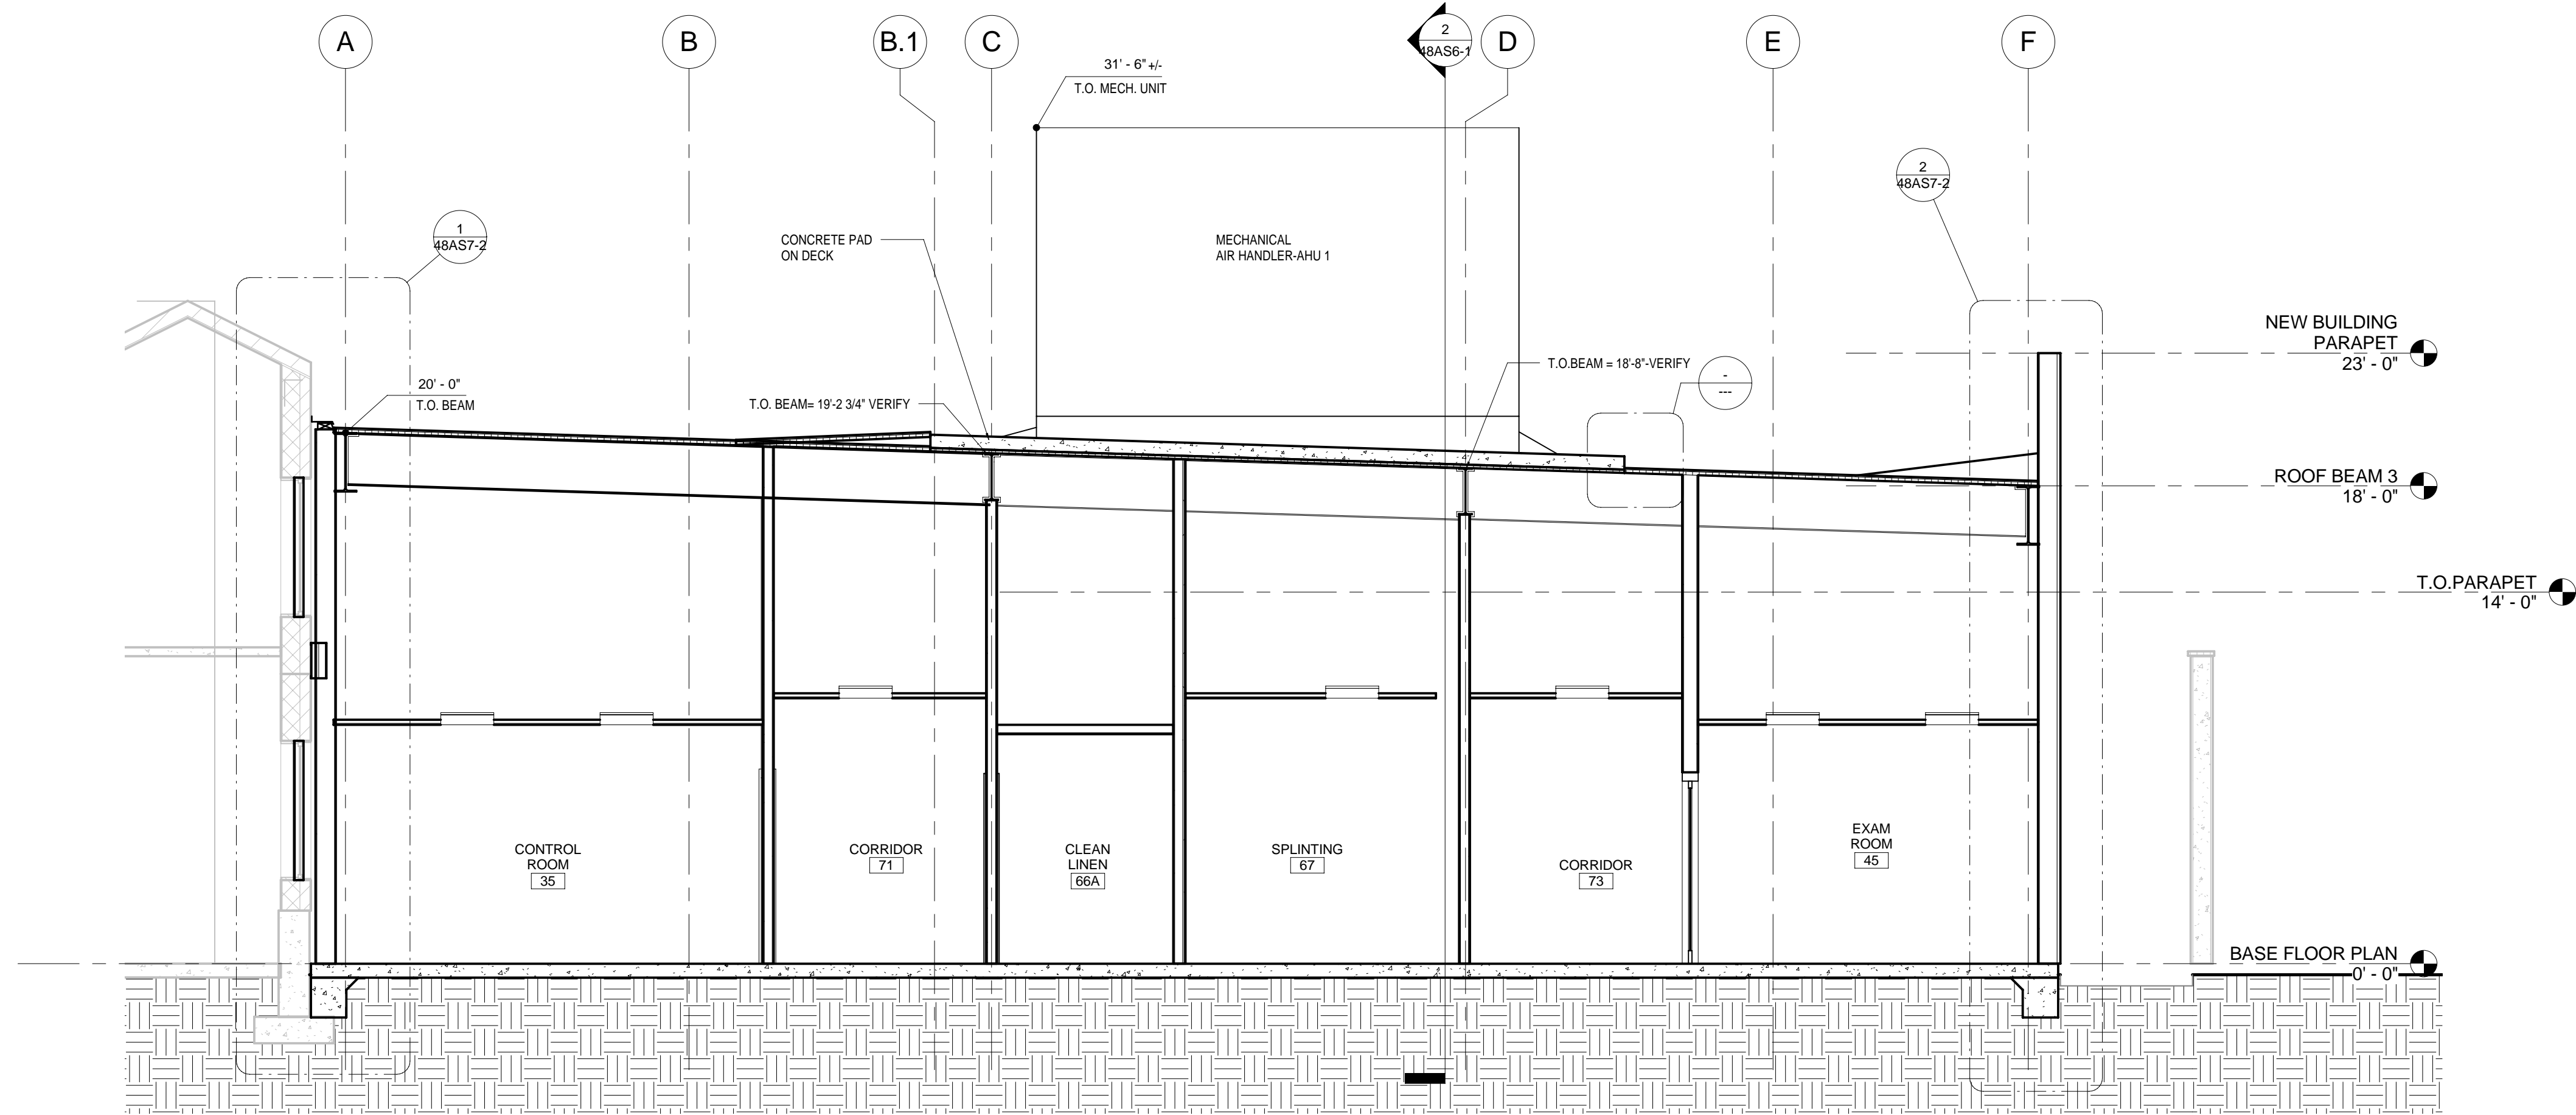



1 BUILDING SECTION 4
1/4" = 1'-0"

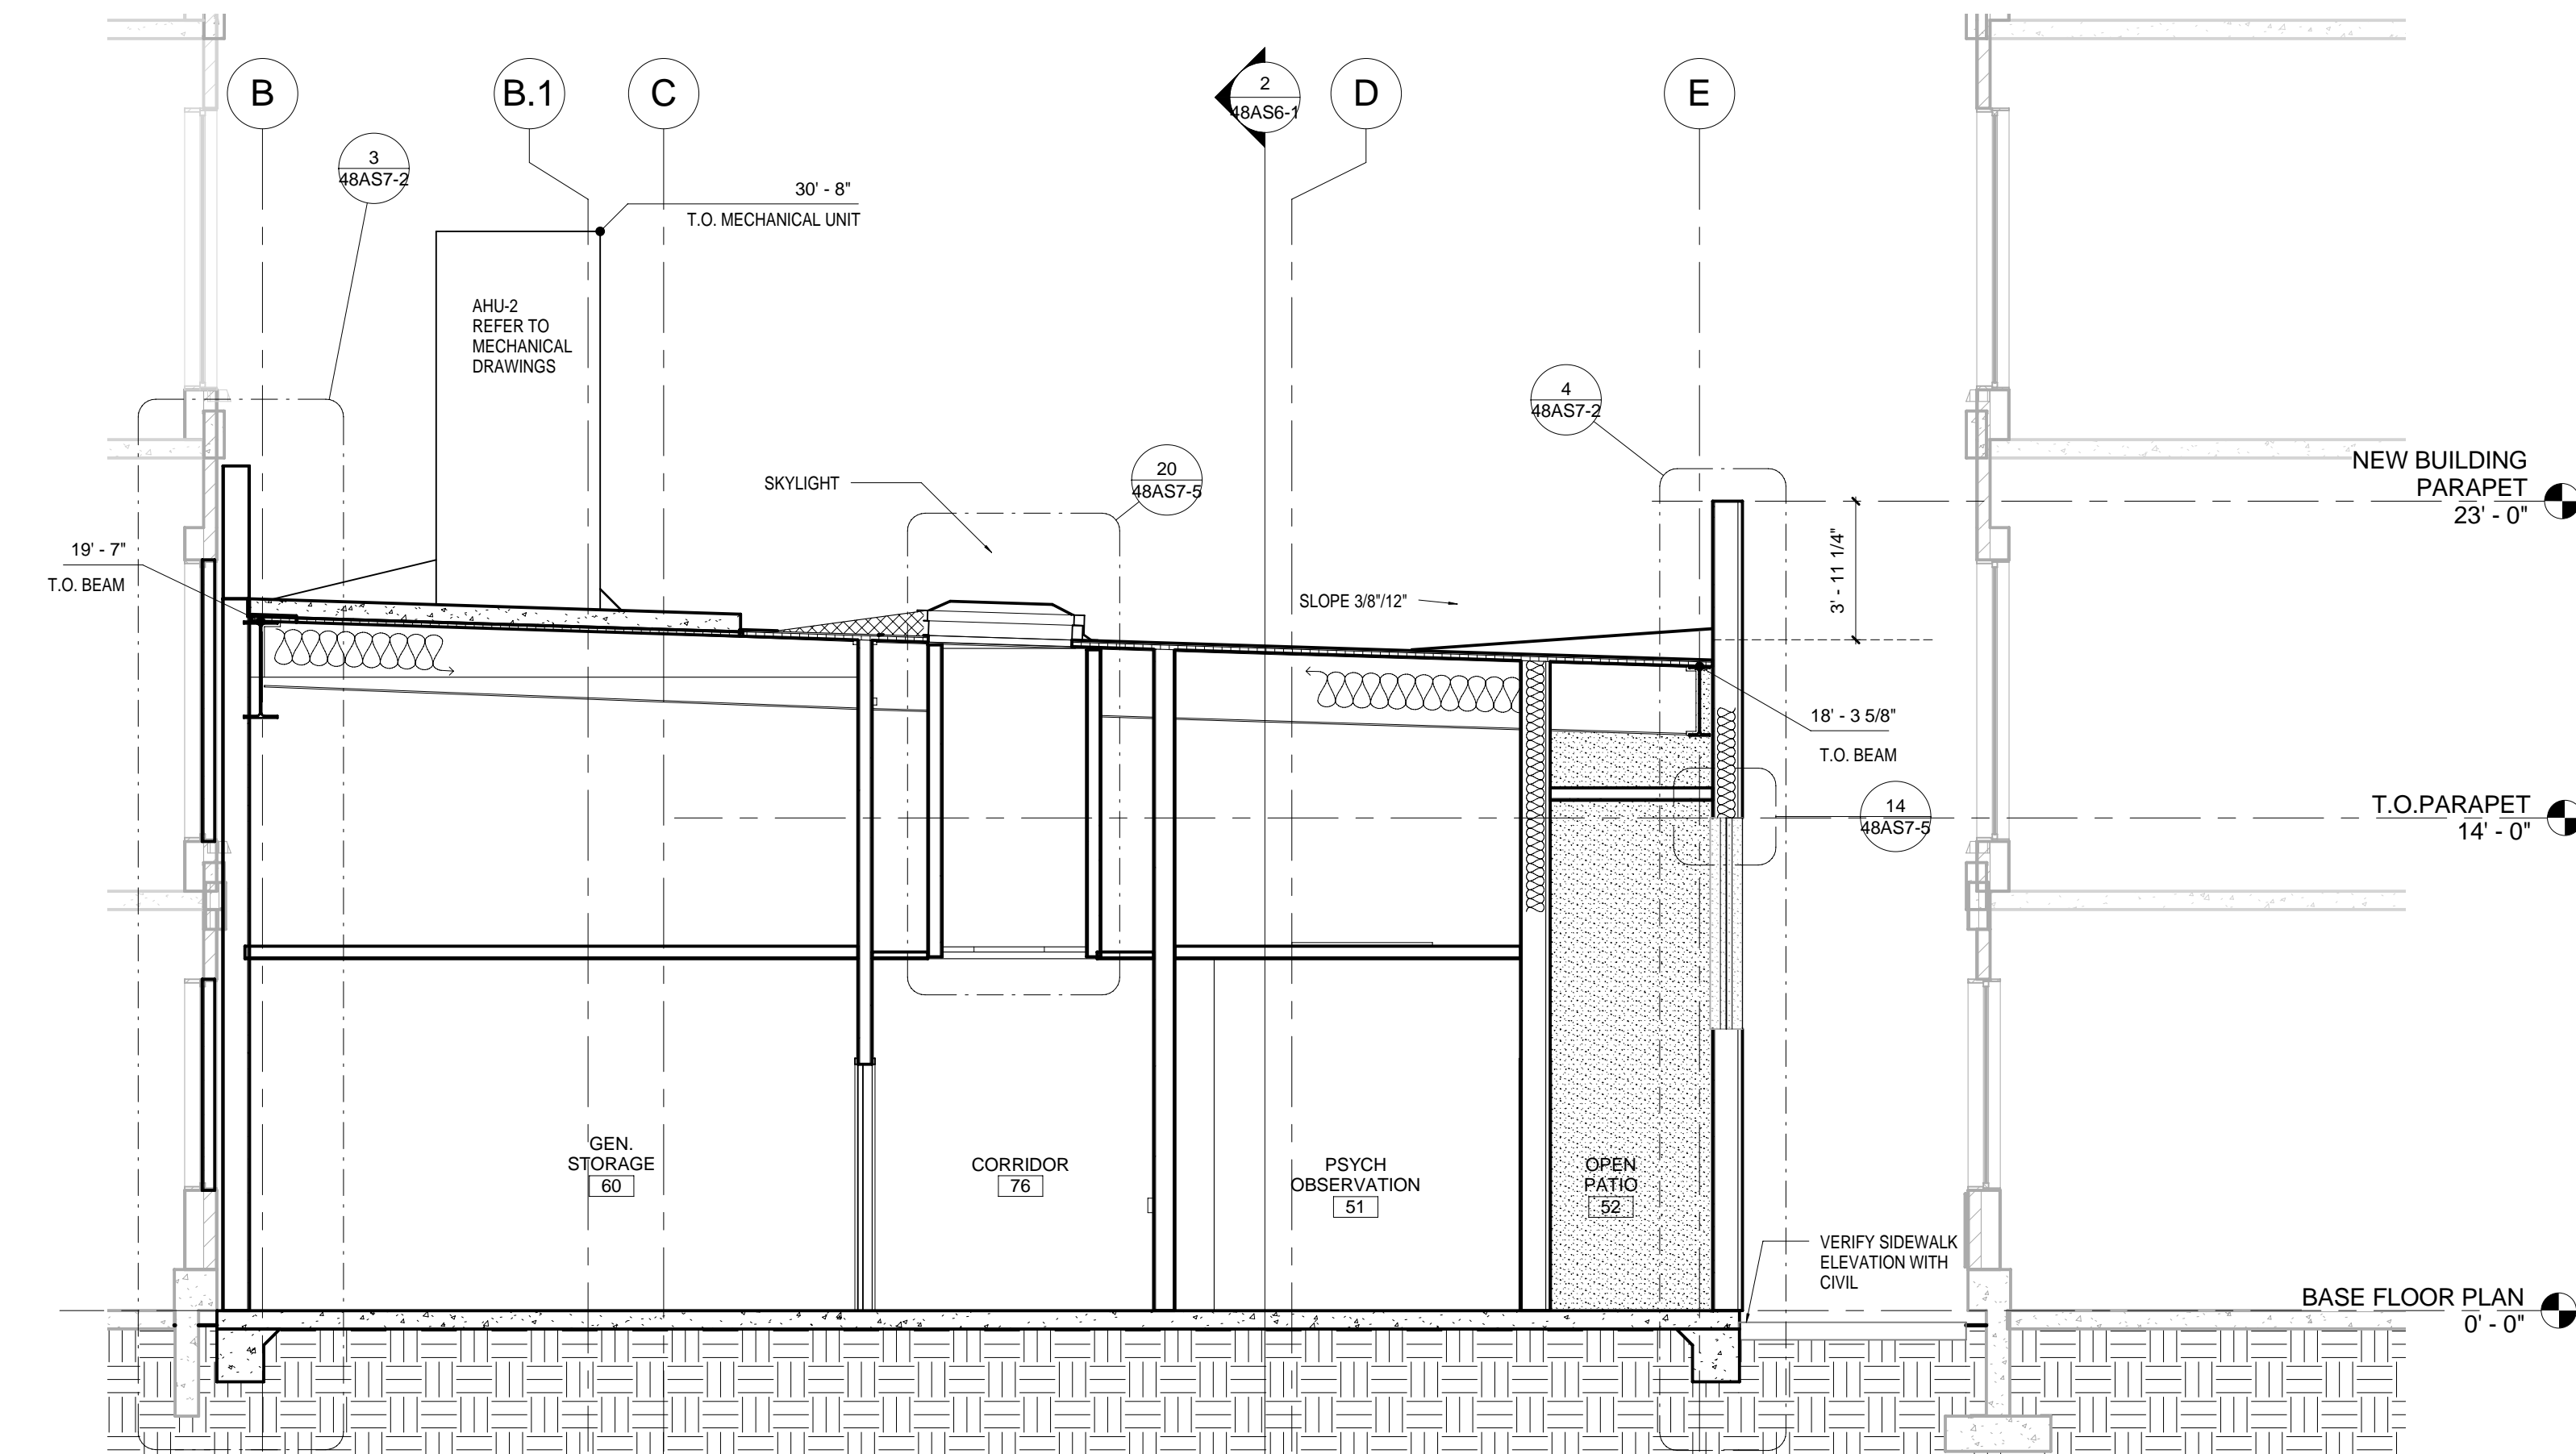

2 BUILDING SECTION 5
1/4" = 1'-0"

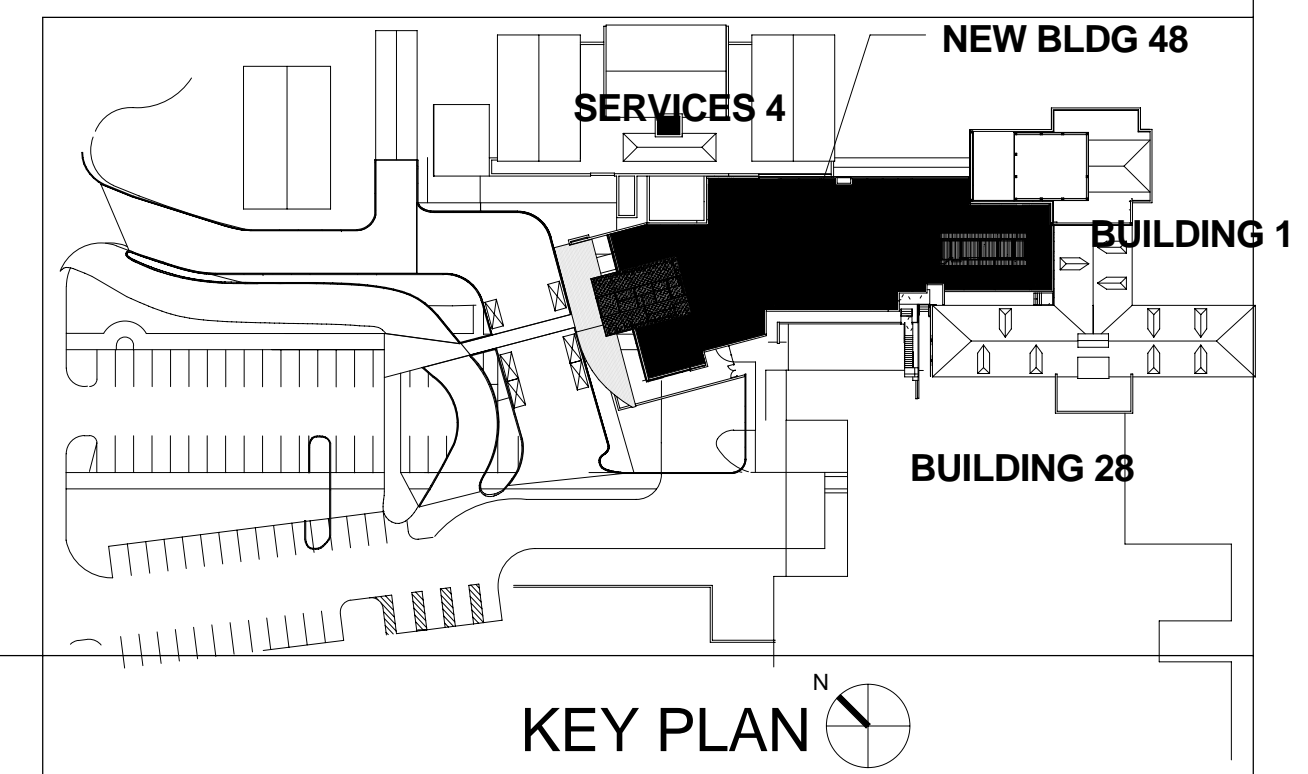


ARCHITECTURAL BUILDING SECTIONS

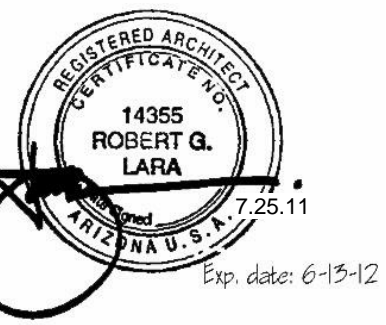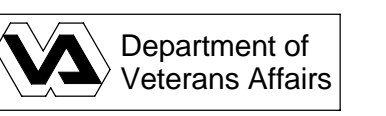

ARCHITECT OF RECORD:

SBBL Architecture + Planning
1001 North Alvarado Way, Suite 100, Amarillo, Texas 79701
T: 806.350.0255 F: 806.350.0555 E: info@sbbl.com

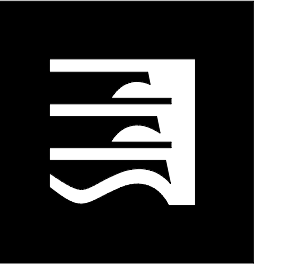

EMERGENCY
DEPARTMENT
AMARILLO VA HEALTH CARE SYSTEM
AMARILLO, TEXAS

Approved: VA Area Proj. Mgr.

V.A. PROJECT NO: VA258-P-0196
SBBL PROJECT NO: 0110.00.0
DRAWN BY: Author
CHECKED BY: Checker
DATE: 10/05/10

△	Date	Revision

Approved: Med. Ctr. Director

Approved: Asst. Admin
Engineering Service

Approved: Asst. VA Medical
Director

Approved: Chief of Facilities

Approved: Chief of Engineering

Approved: Chief of Projects

48AS6-2