


three eighths inch = one foot
one and one half inch = one foot
one inch = one foot
three quarters inch = one foot
one half inch = one foot
three eighths inch = one foot
one quarter inch = one foot
one eighth inch = one foot

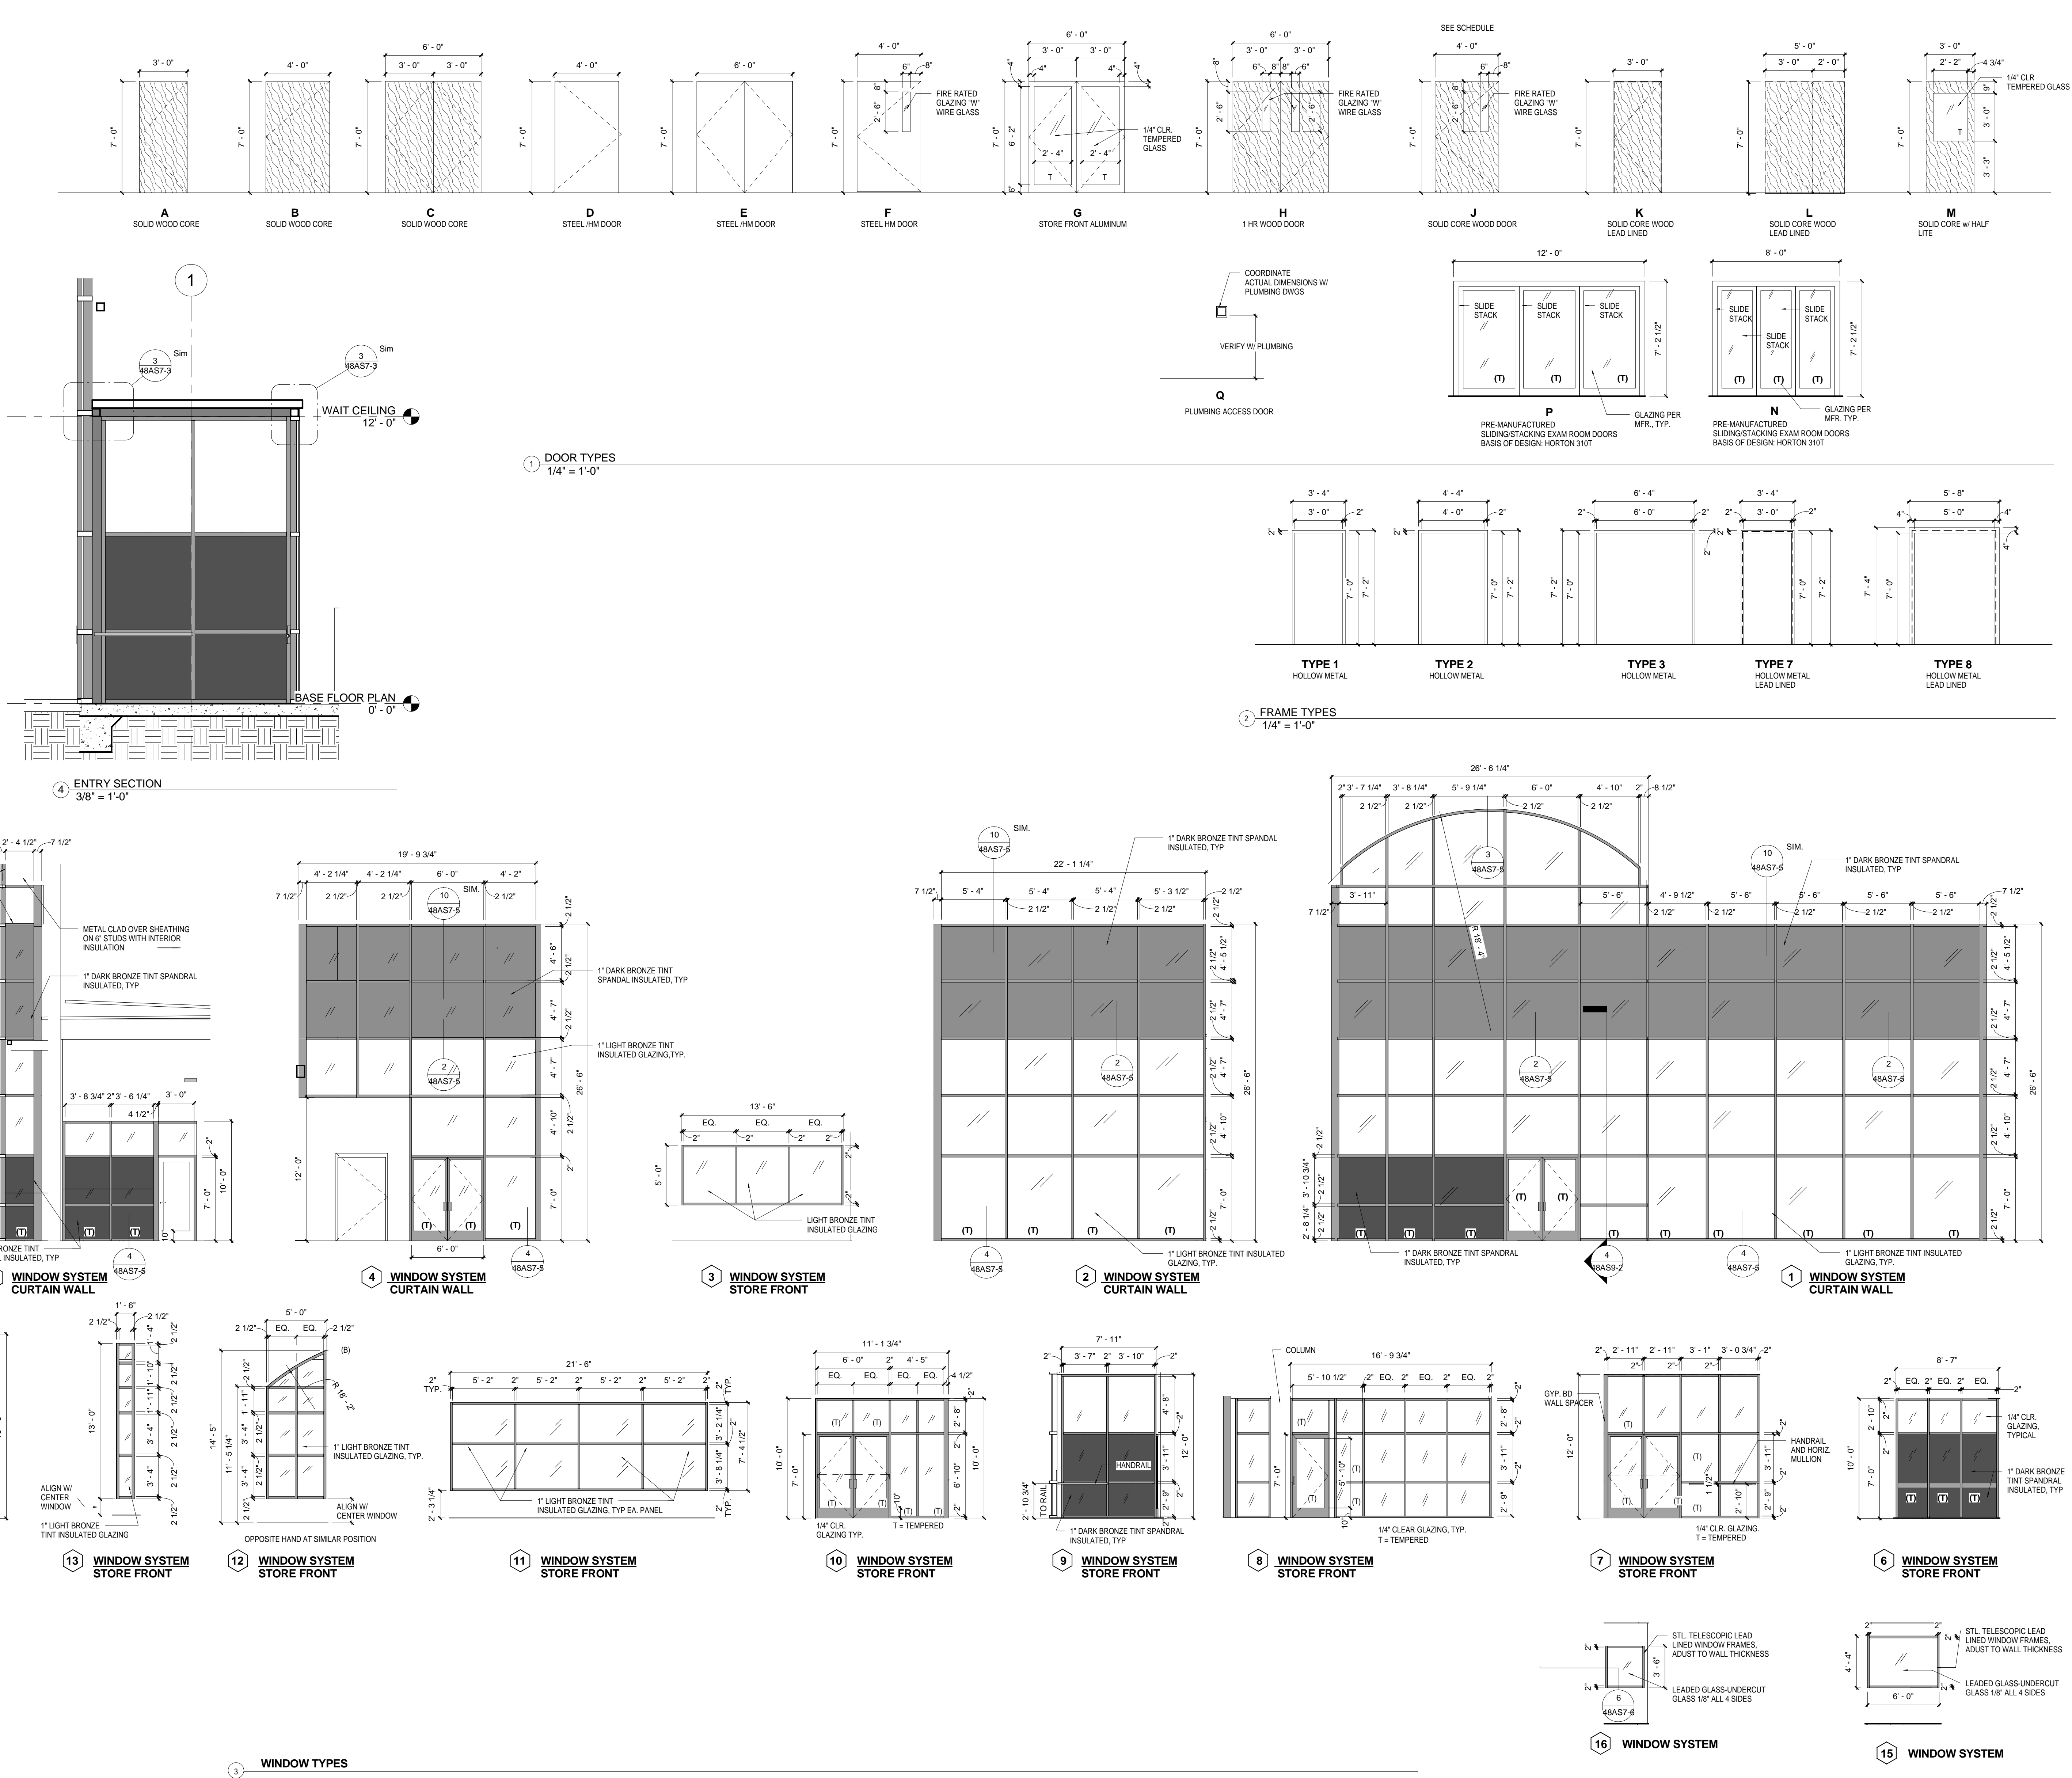

DOOR/WINDOW TYPES



ARCHITECT OF RECORD:

SBBL Architecture + Planning
100 North Alameda Way # 102, Tucson, Arizona 85711
1-320-620-1555 E: 300@sbbl.net



EMERGENCY
DEPARTMENT
AMARILLO VA HEALTH CARE SYSTEM
AMARILLO, TEXAS

Approved: VA Area Proj. Mgr.

V.A. PROJECT NO: VA258-P-0196
SBBL PROJECT NO: 0110.00.0
DRAWN BY: RBT
CHECKED BY: KI
DATE: 05/05/2011

Date	Revision

Approved: Med. Ctr. Director

Approved: Asst. Admin
Engineering Service

Approved: Asst. VA Medical
Director

Approved: Chief of Facilities

Approved: Chief of Engineering

Approved: Chief of Projects

48AS9-2