


1 2nd Floor Furniture Plan - Area 2D  
SCALE: 1/8" = 1'-0"



1 2nd Floor Furniture Plan - Area 2E  
SCALE: 1/8" = 1'-0"





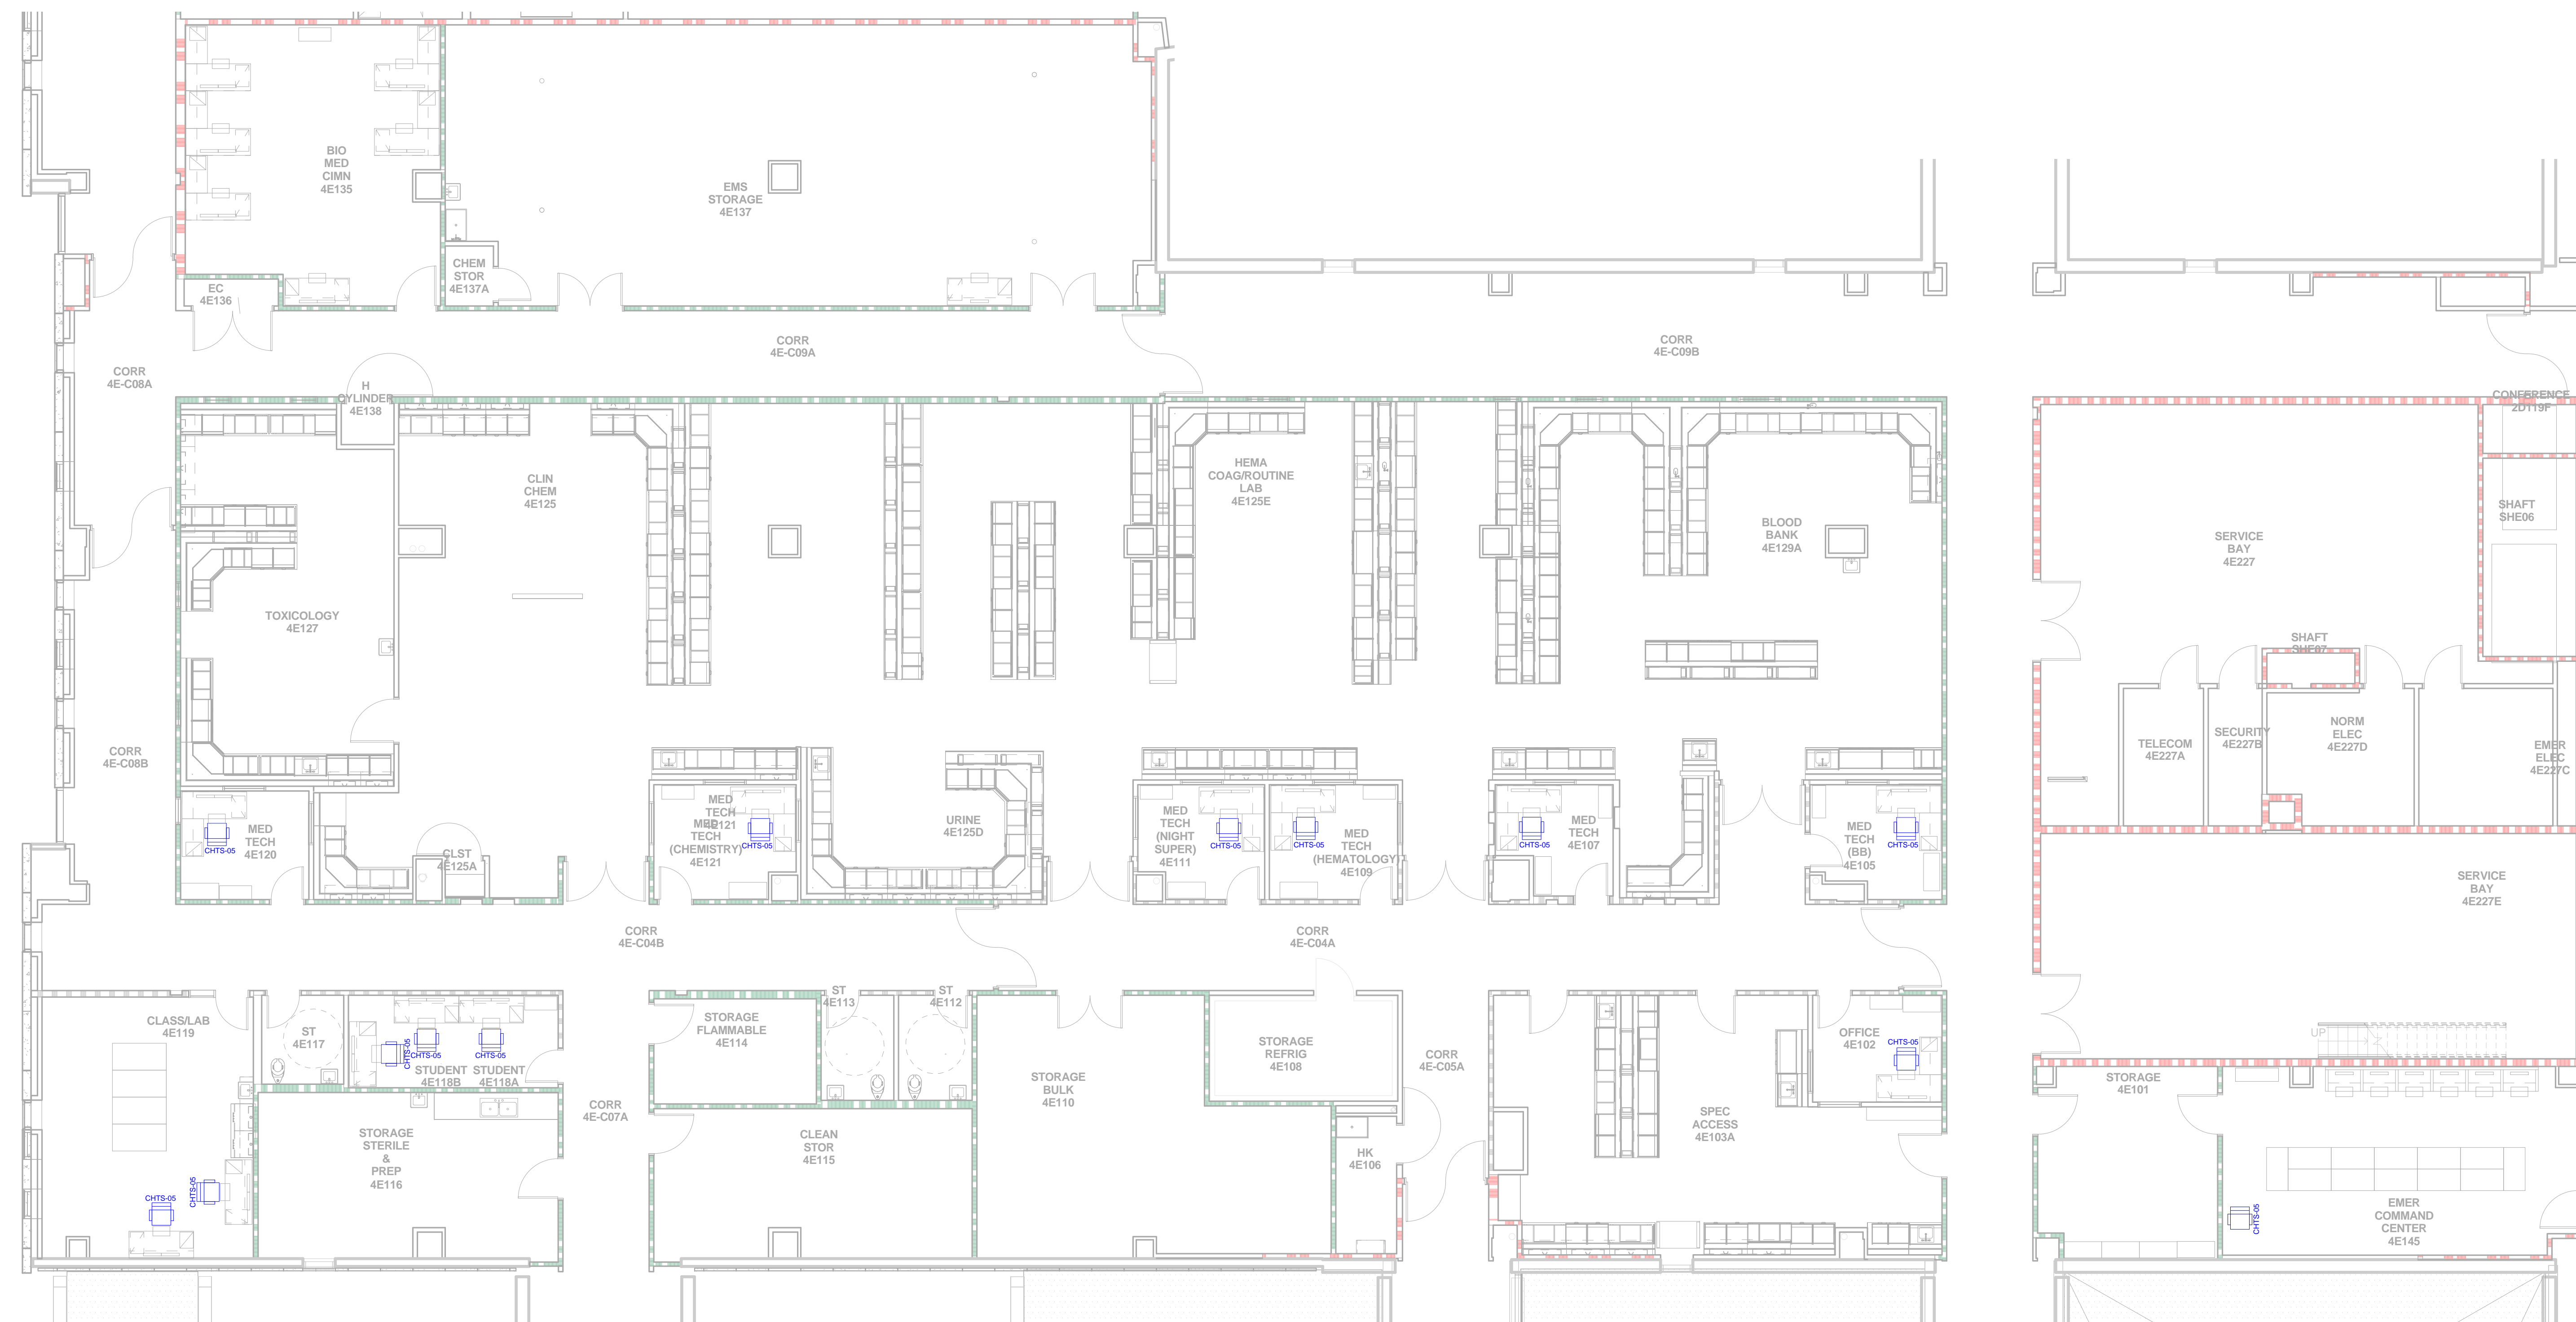

1 4th Floor Furniture Plan - Area 4E  
SCALE: 1/8" = 1'-0"

