
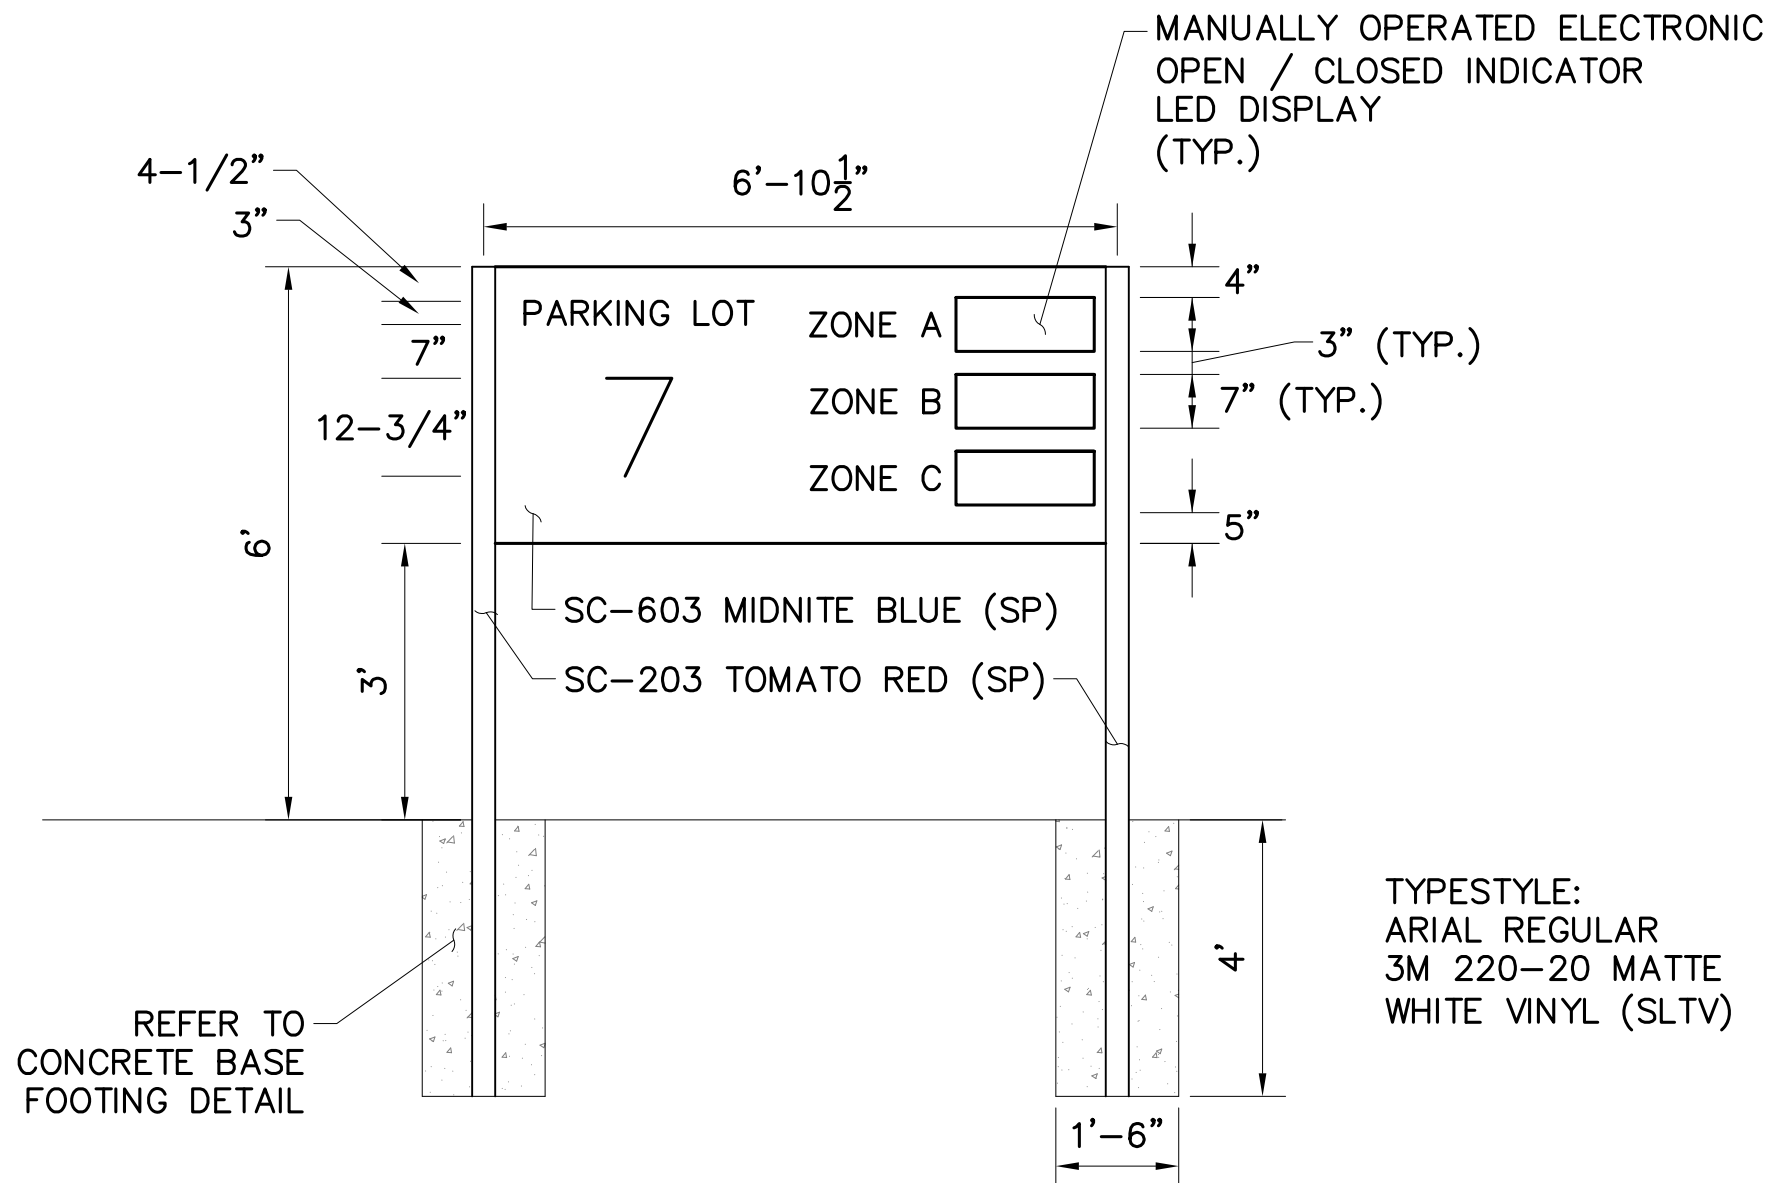


LEGEND

- EXISTING GRANITE CURB
- PROPOSED GRANITE CURB
- PROPERTY LINE
- PAVEMENT MARKING COLOR/SIZE
- PROPOSED PAVEMENT MARKING
- TRAFFIC FLOW DIRECTION (NOT MARKINGS)
- PROPOSED SIGN
- PROPOSED CONCRETE WALK
- PROPOSED CHAINLINK FENCE
- PROPOSED GUIDERAIL
- EXISTING LIGHT POLE
- PROPOSED LIGHT POLE
- NUMBER OF SPACES

NOTES:

- ALL EXISTING PAVEMENT MARKINGS SHALL BE ERADICATED. COORDINATE REMOVAL WITH CONSTRUCTION PHASES AND PROVIDE ALL REQUIRED TEMPORARY PAVEMENT MARKINGS.
- PARKING LOT MARKINGS SHALL BE 4" WHITE. STALLS MARKED AS ACCESSIBLE SHALL BE 4" BLUE. ALL HANDICAP MARKINGS SHALL BE BLUE.
- ALL PAVEMENT MARKINGS SHALL BE EPOXY BASED.
- SIGNS CALLED OUT AS "REGULATORY" SHALL BE IN ACCORDANCE WITH THE MANUAL ON UNIFORM TRAFFIC CONTROL DEVICES (MUTCD), AS LAST REVISED.
- SIGNS CALLED OUT AS "PL-12XX.XX" SHALL BE IN ACCORDANCE WITH THE U.S. DEPARTMENT OF VETERANS AFFAIRS PARKING LOT SIGNAGE MANUAL, AS LAST REVISED AND THE EXTERIOR SIGNS MANUAL, AS LAST REVISED. SIGNAGE SHALL BE THE SAME COLOR SCHEME AS EXISTING CAMPUS SIGNAGE.

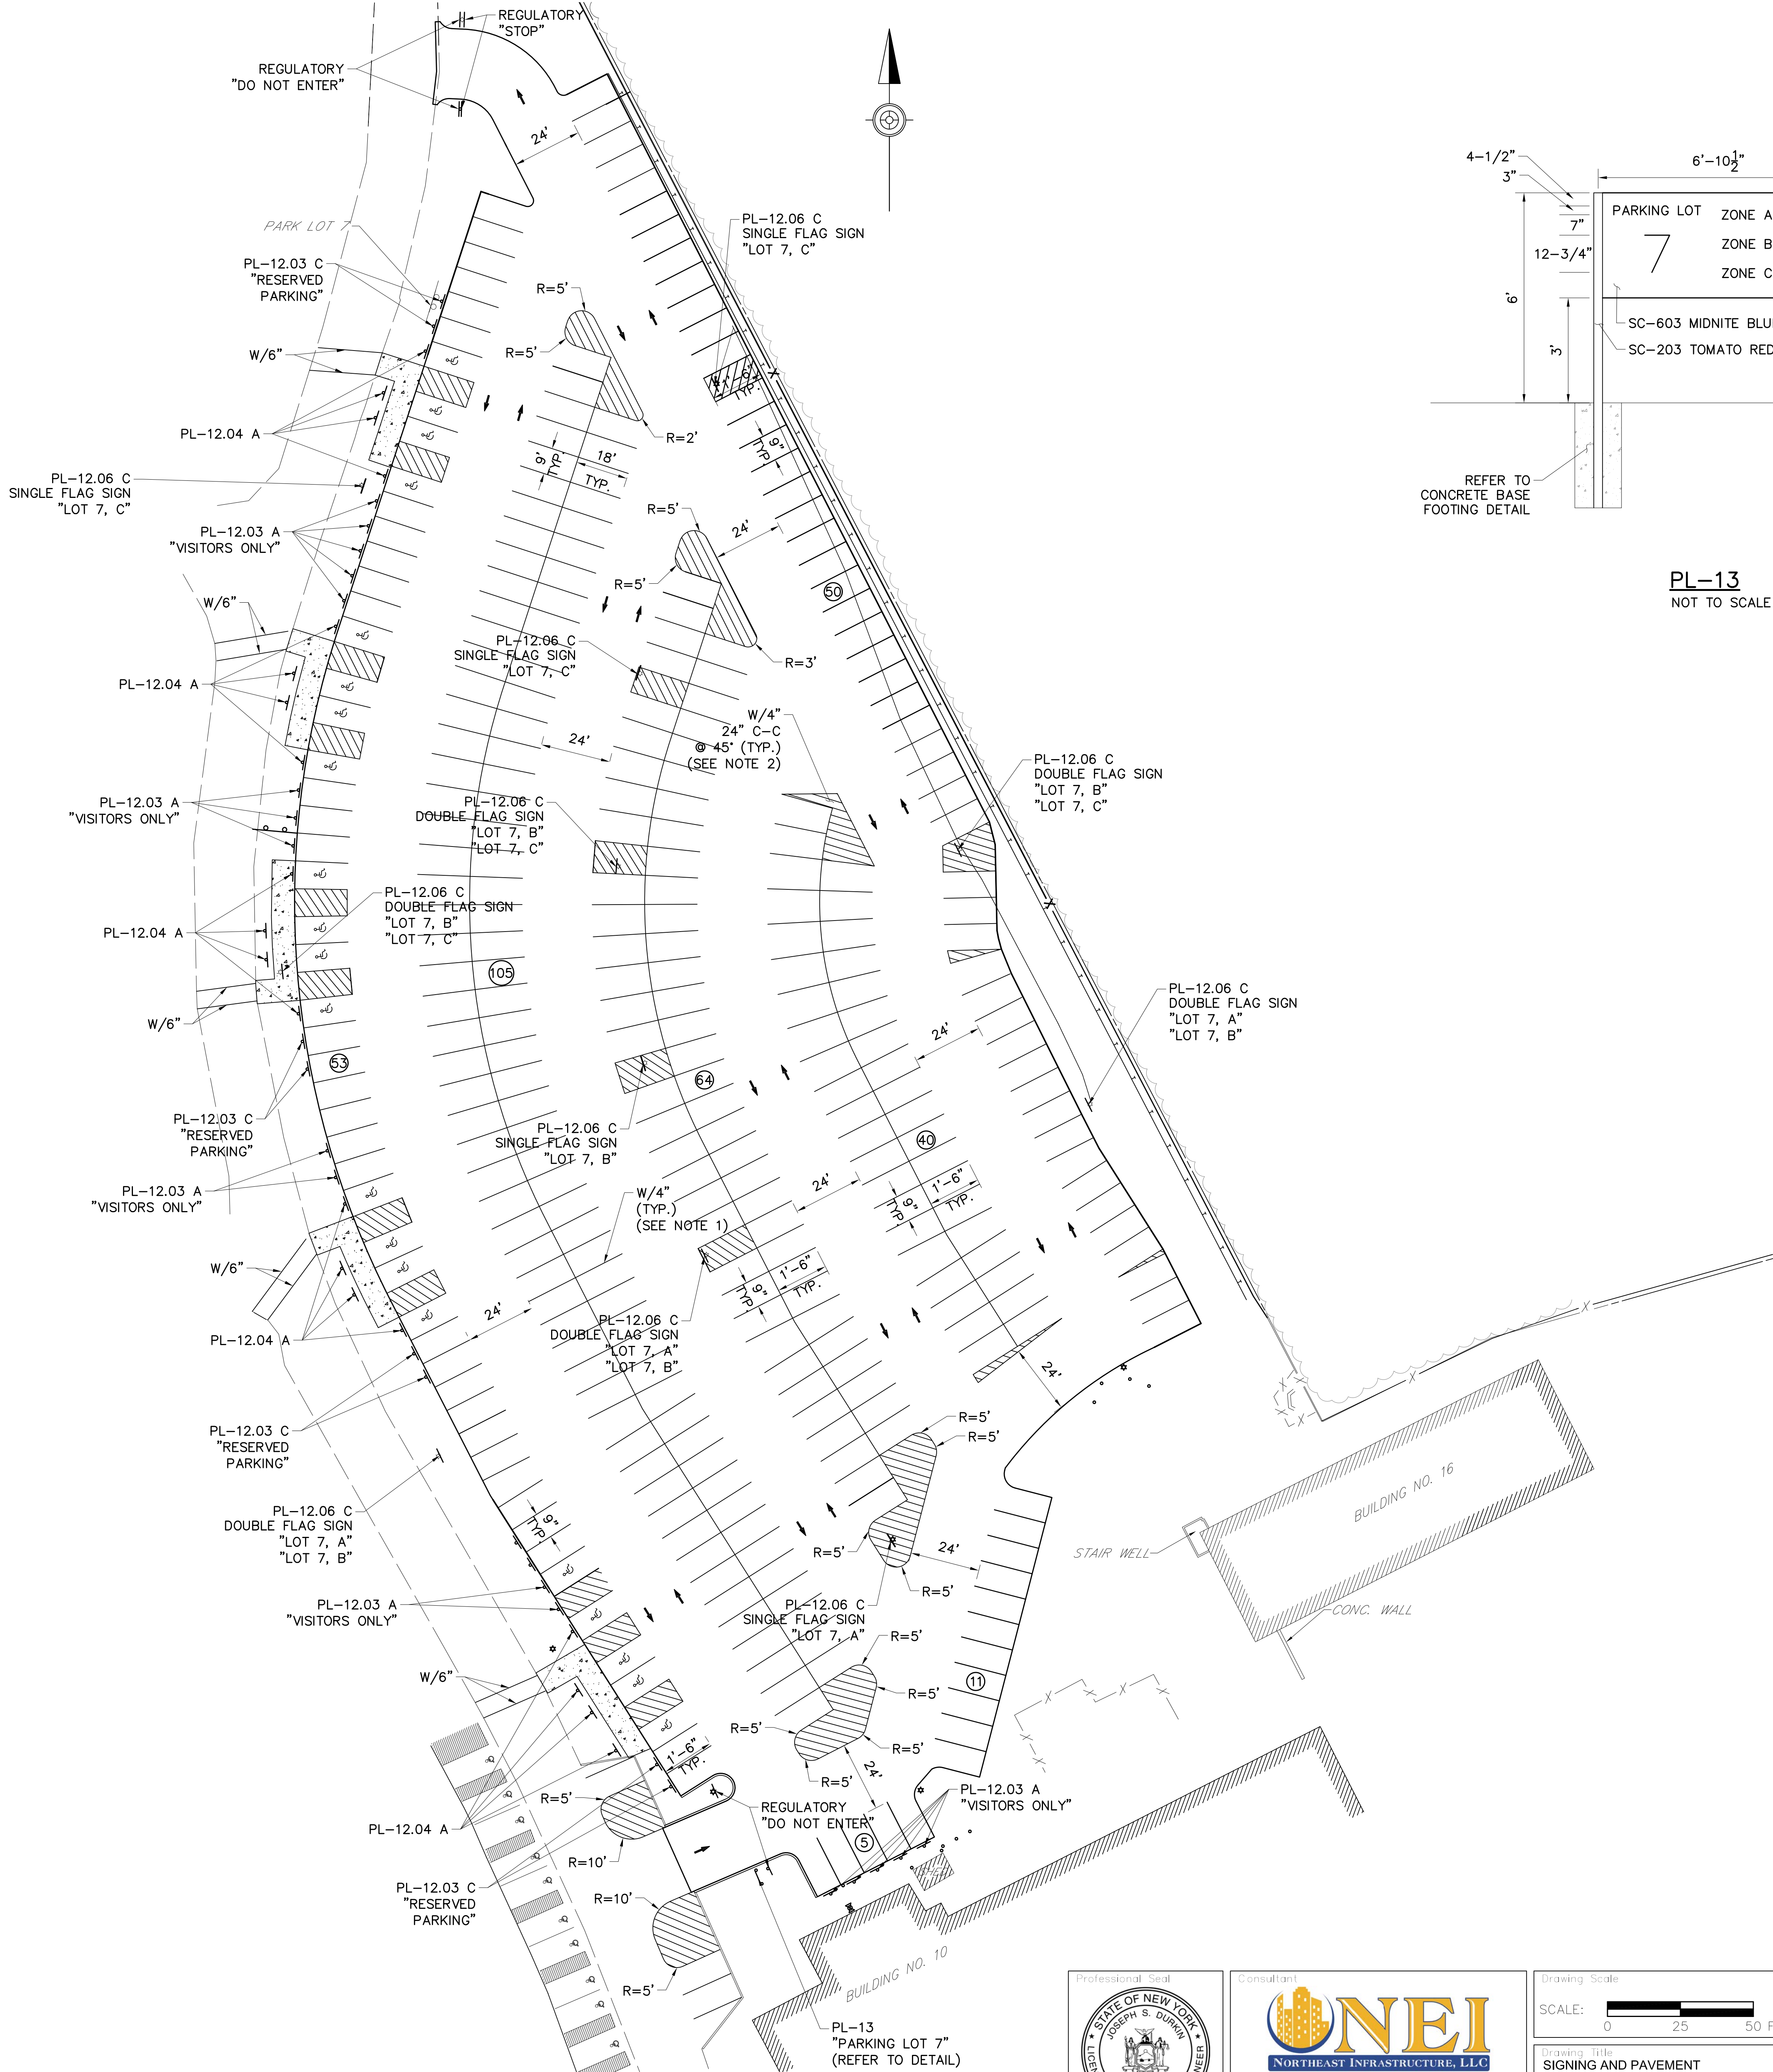

PL-13
NOT TO SCALE

TYPESTYLE:
ARIAL REGULAR
3M 220-20 MATTE
WHITE VINYL (SLTV)

Revisions	Date

PROPOSED PARKING SPACE COUNT	
TYPE	# OF SPACES
ACCESSIBLE PARKING	21
RESERVED PARKING	9
VISITOR PARKING	17
GENERAL PARKING	284
TOTAL	329



Consultant

ONEI
NORTHEAST INFRASTRUCTURE, LLC

630 PARK STREET, HONESDALE, PA 18431
570-253-0846 OFFICE 570-253-1935 FAX
WWW.NEINFRA.COM

Drawing Scale

SCALE: 0 25 50 FEET

Drawing Title
SIGNING AND PAVEMENT MARKING PLAN

CONSTRUCTION DOCUMENTS

Project Title
PARKING LOT 7 EXPANSION

Date
06/23/2016

Project No.
528A5-16-505

Building No.
LOT 7

Checked
CJC

Drawn
TAD

Location
CANANDAIGUA, NEW YORK

C-102

Page 5 of 20