
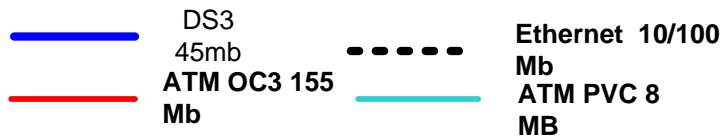


VISN 23 Wide Area Network Topology

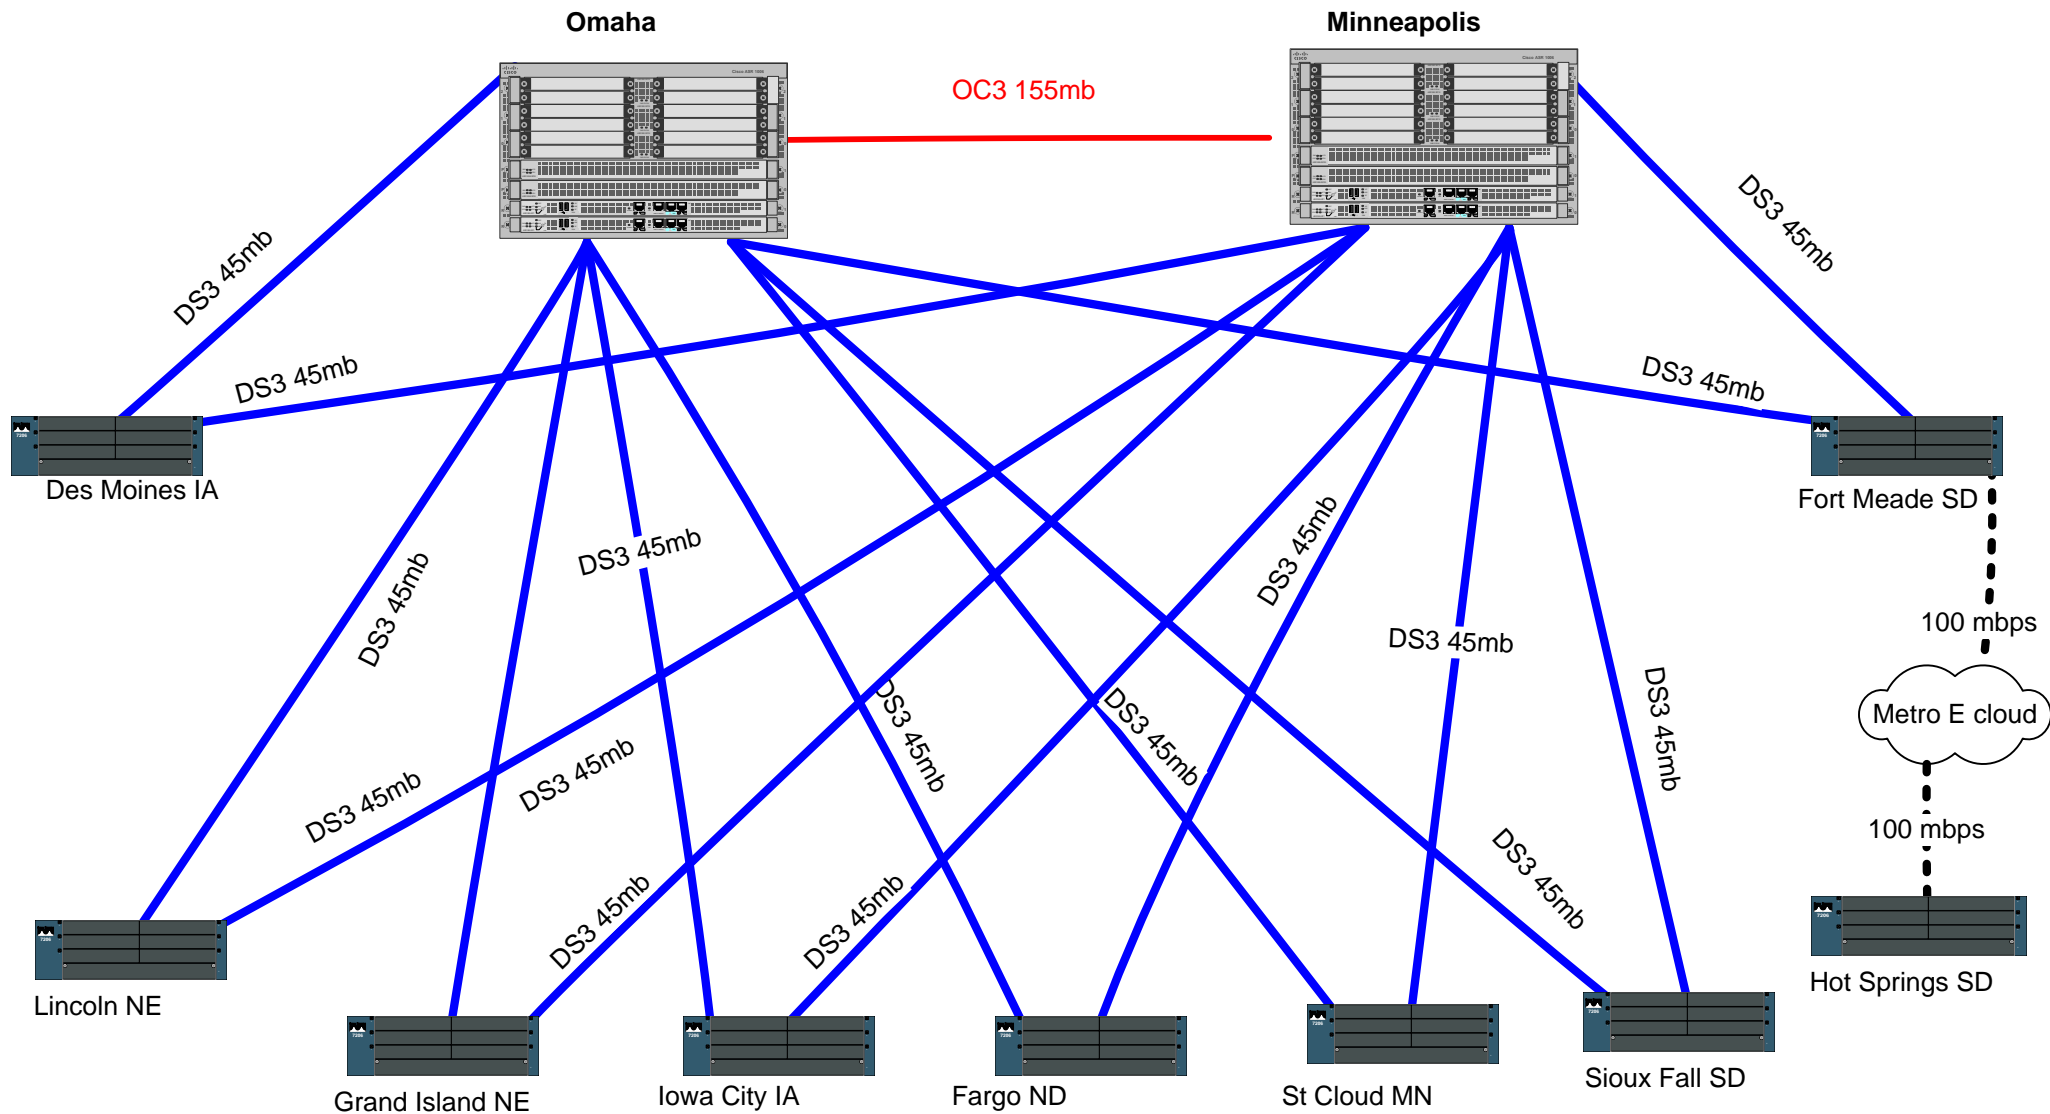

Attachment to solicitation: VA263-11-R-0101, Amendment 0001