




three inches = one foot
one and one-half inch = one foot
one inch = one foot
three-quarters inch = one foot
one-half inch = one foot
three-eighths inch = one foot
one-quarter inch = one foot
one-eighth inch = one foot

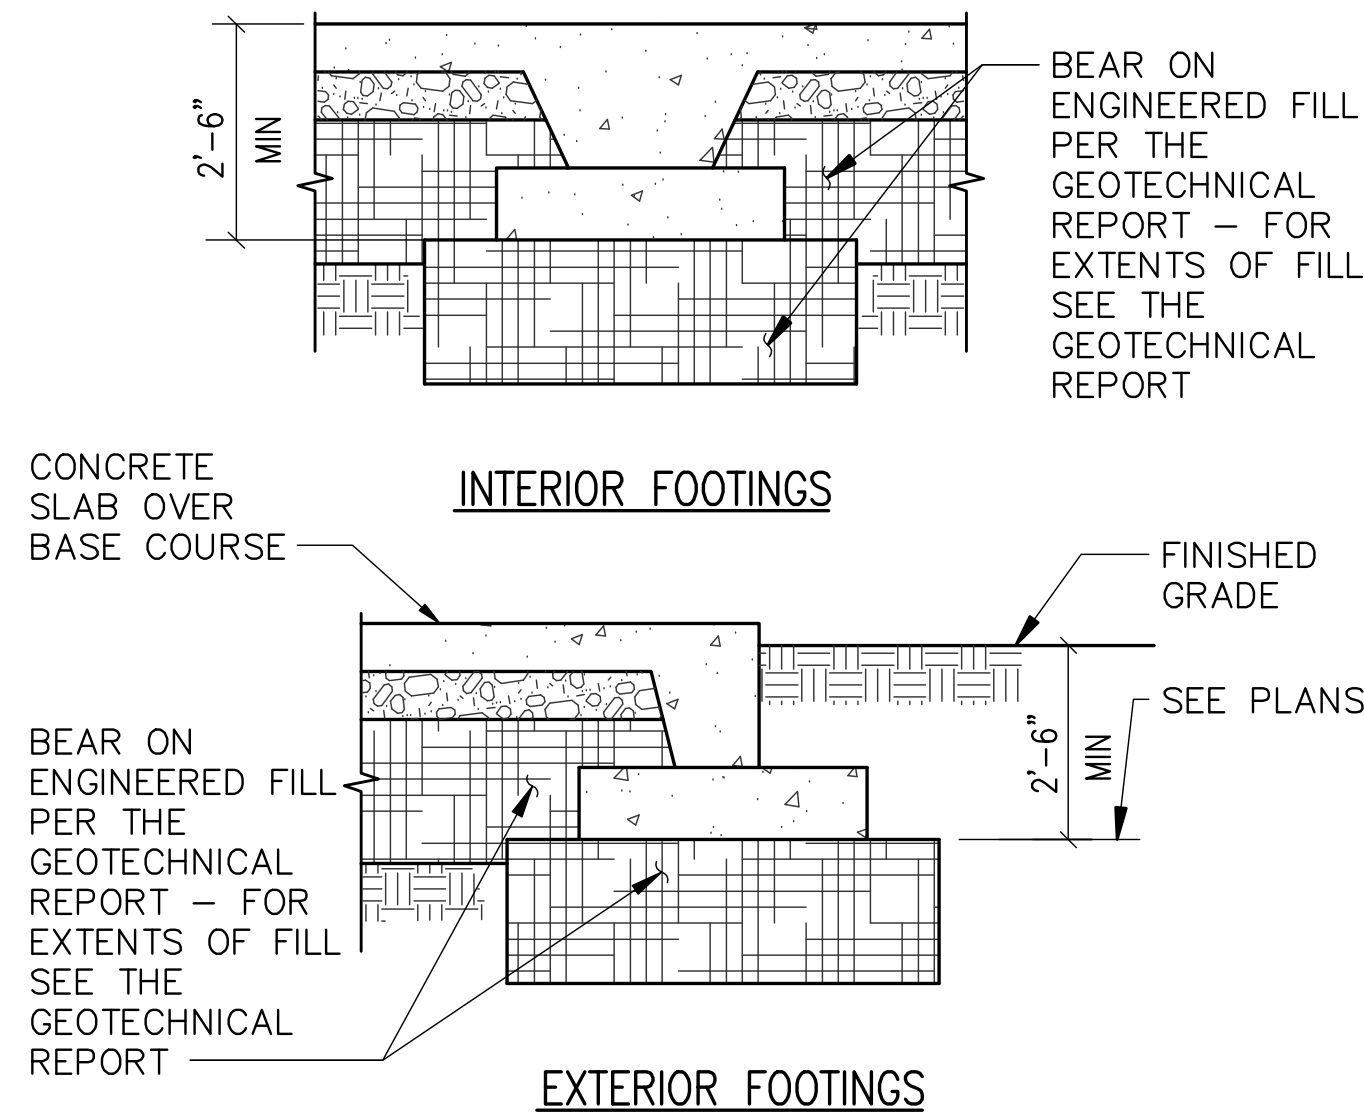


101 TYPICAL EARTHWORK DETAIL
48-SS 3 TYPICAL DETAIL

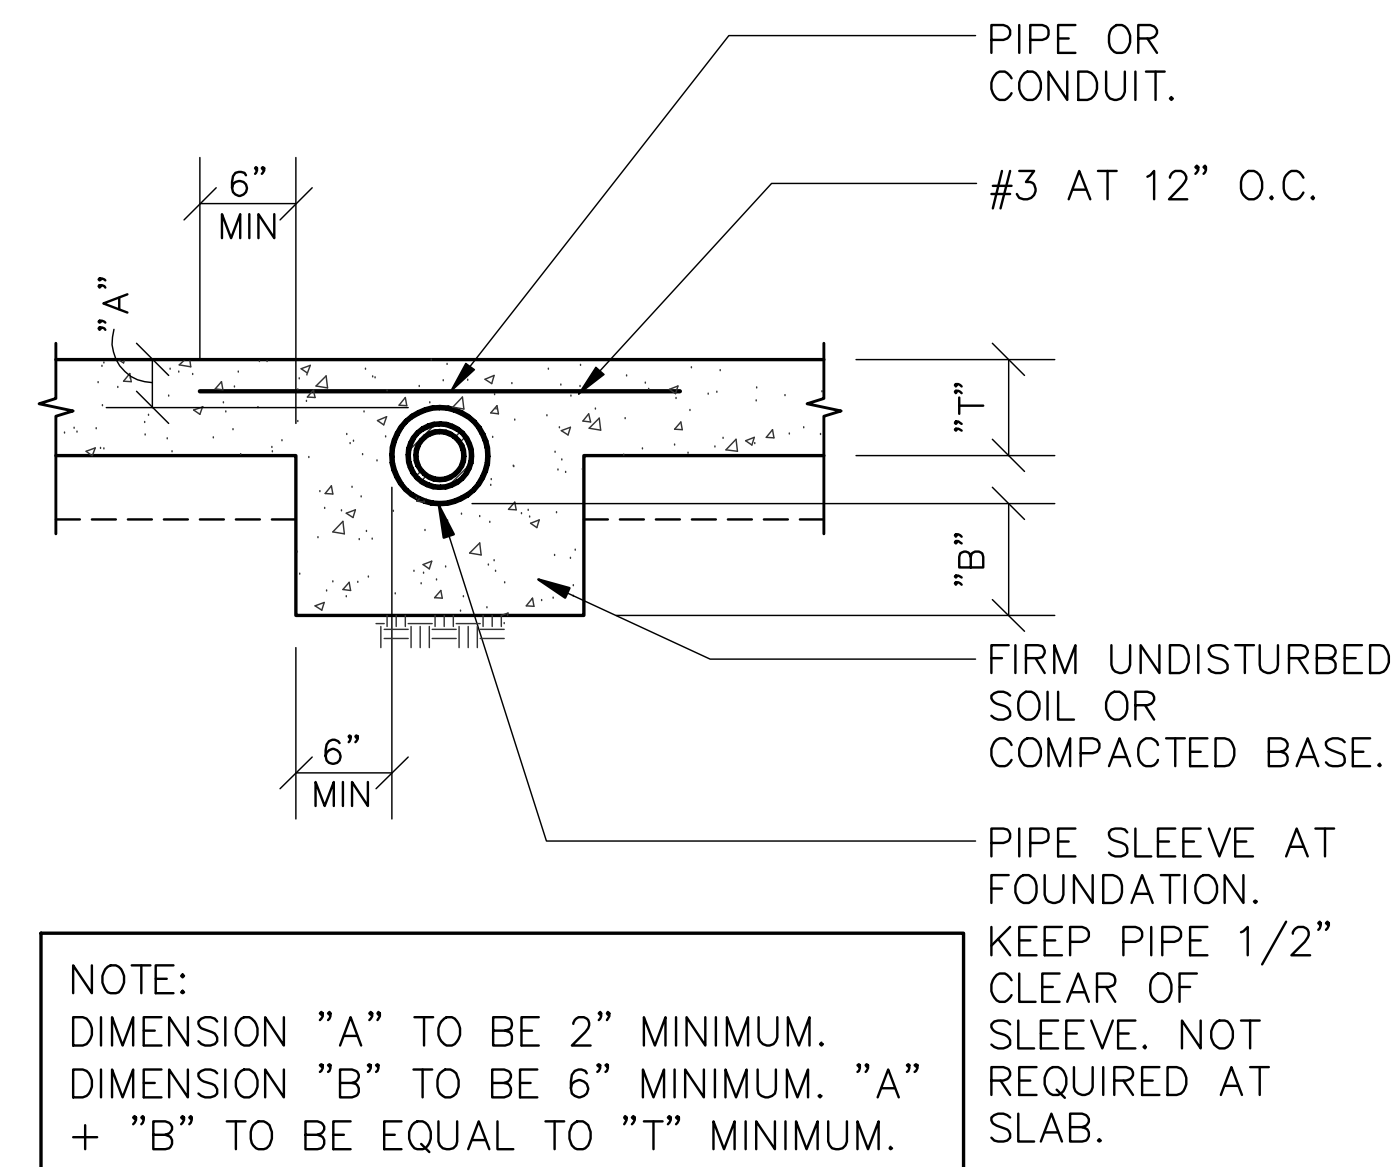


105 SLEEVE FOR PIPE AT SLAB OR FOUNDATION
48-SS 3 TYPICAL DETAIL

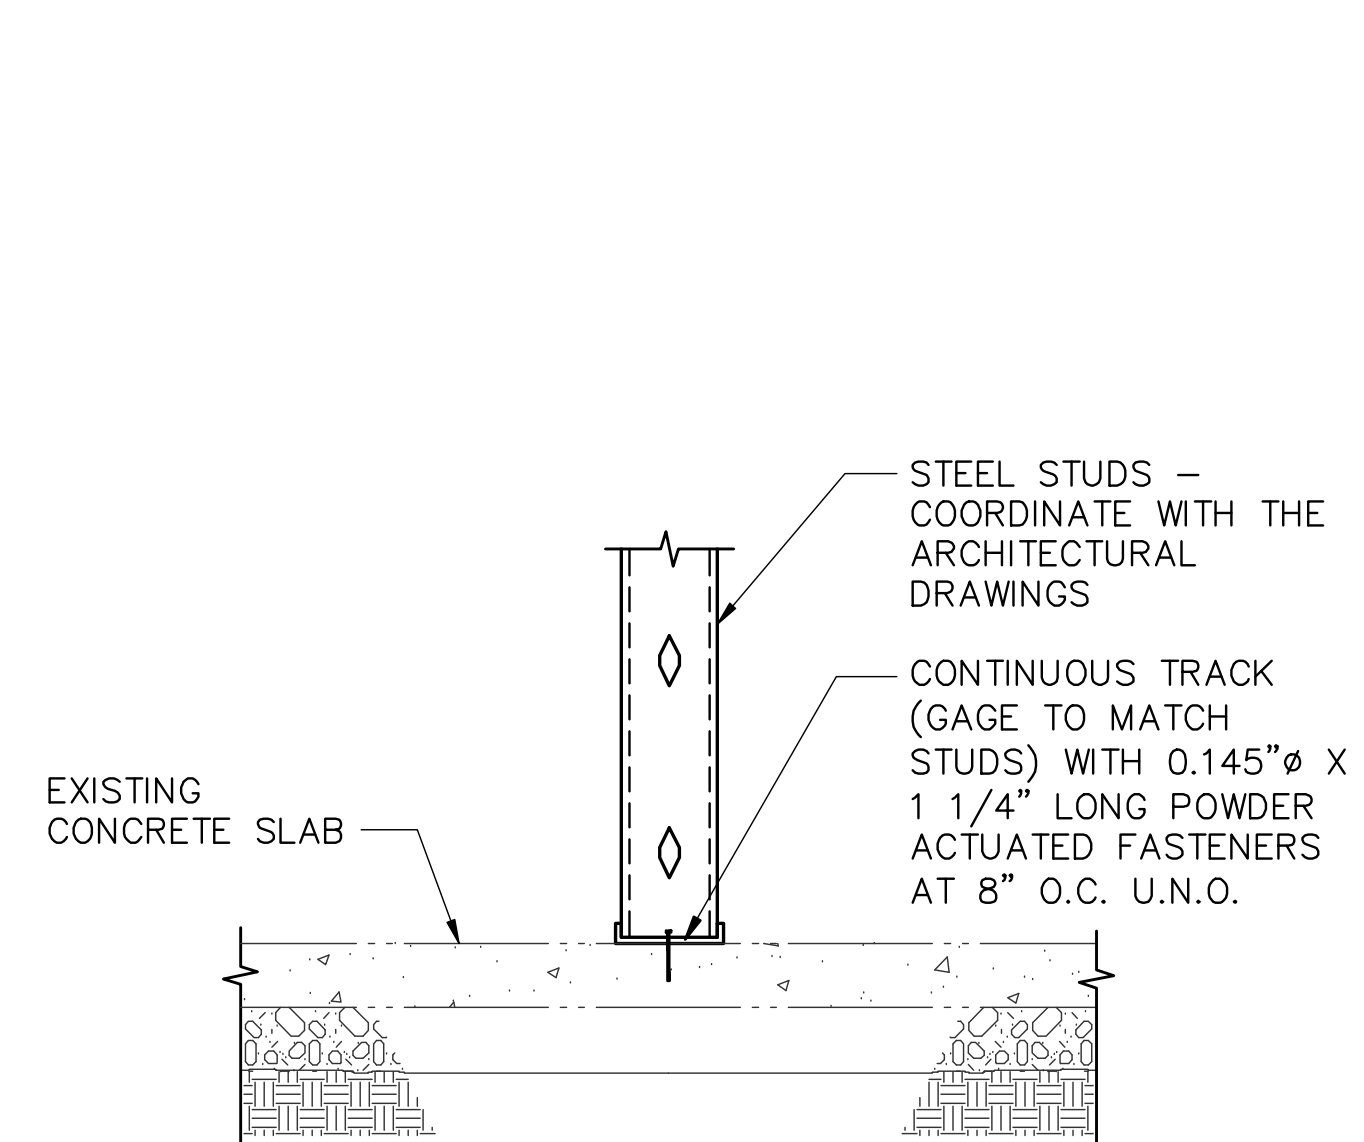


109 NON-BEARING PARTITION AT CONCRETE SLAB
48-SS 3 TYPICAL DETAIL

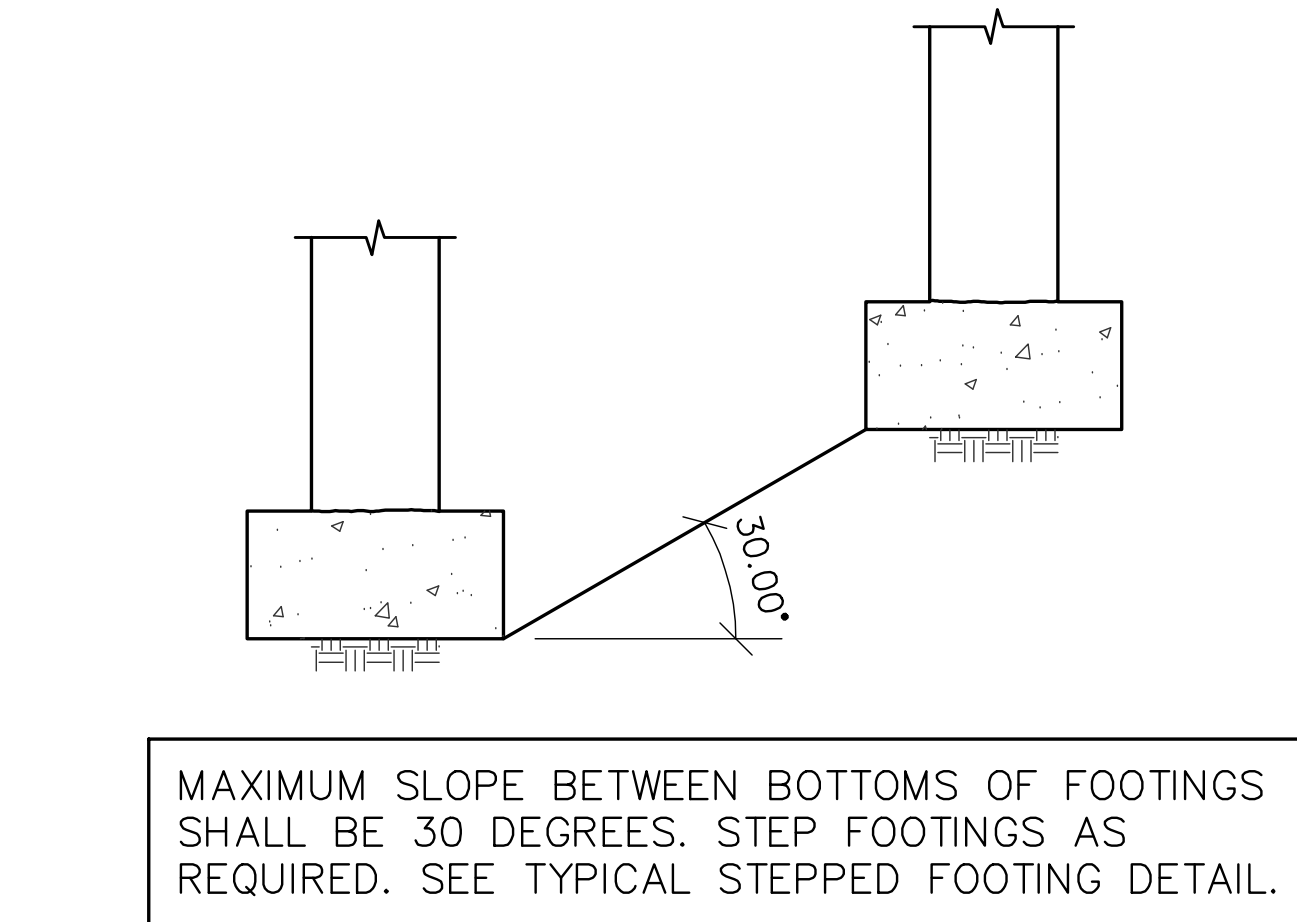


102 MAXIMUM SLOPE BETWEEN ADJACENT FOOTINGS
48-SS 3 TYPICAL DETAIL

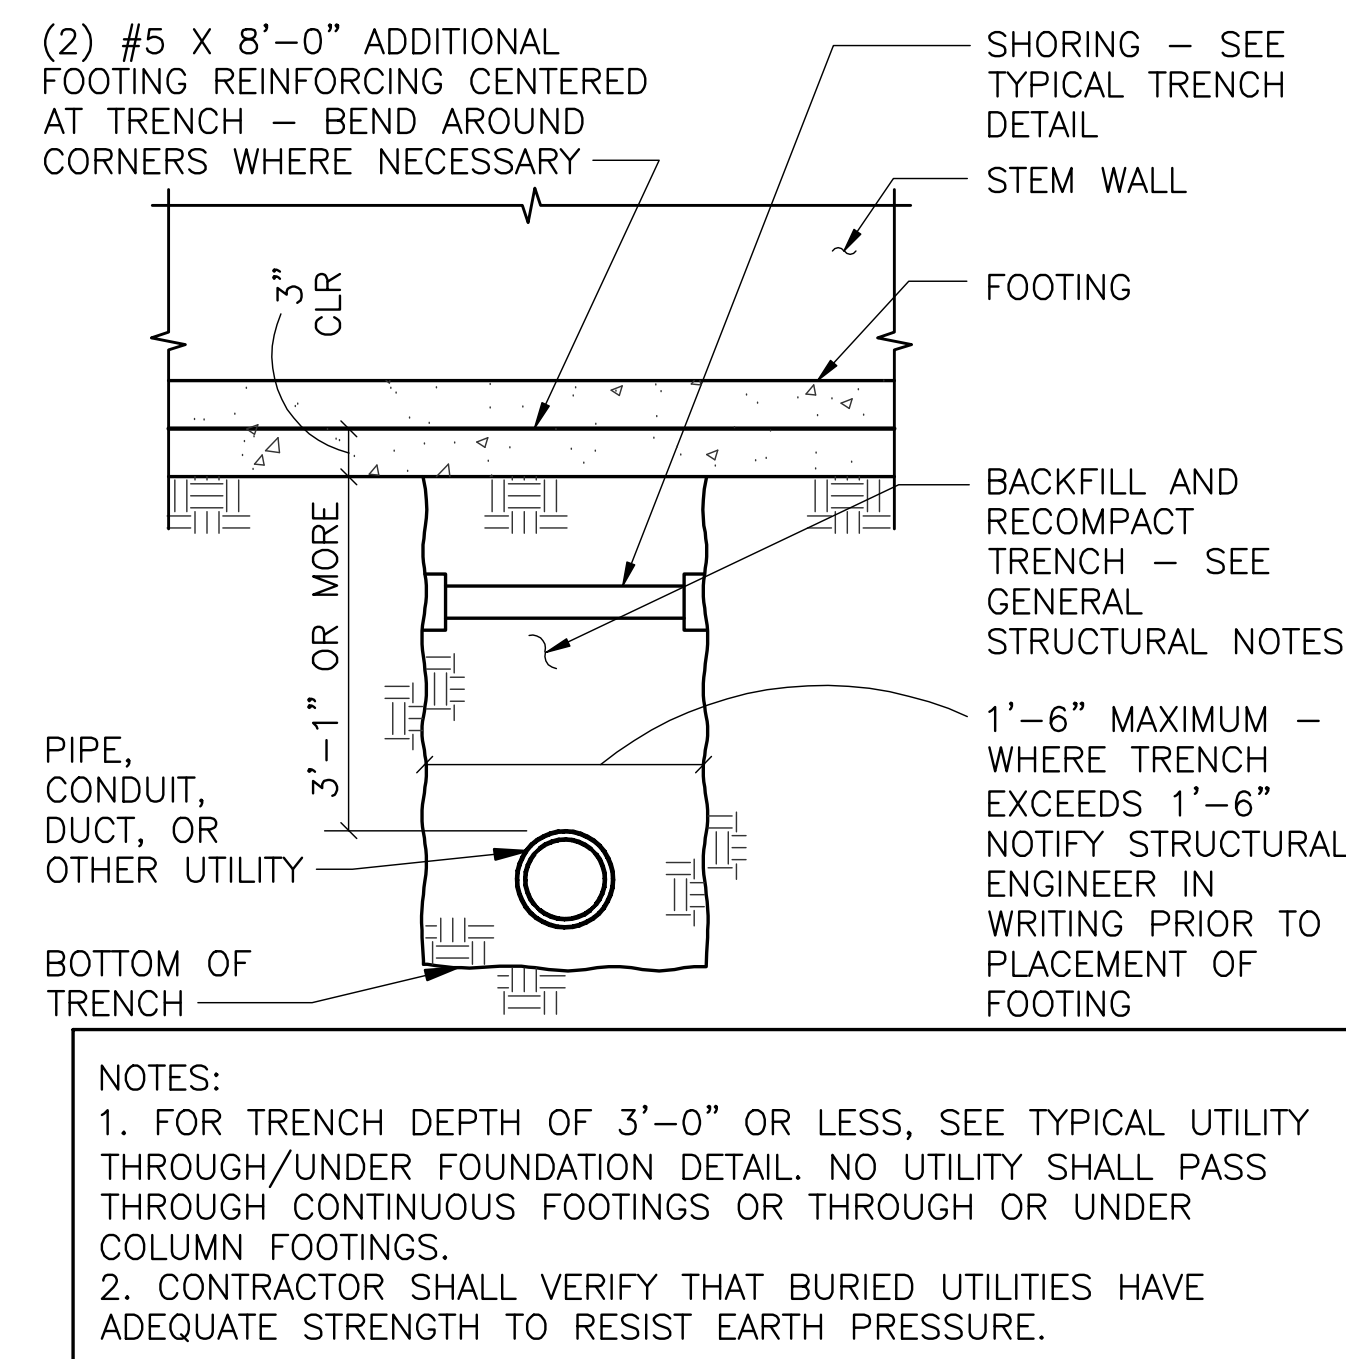


106 UTILITY PASSING BELOW WALL FOOTING IN TRENCH
48-SS 3 TYPICAL DETAIL

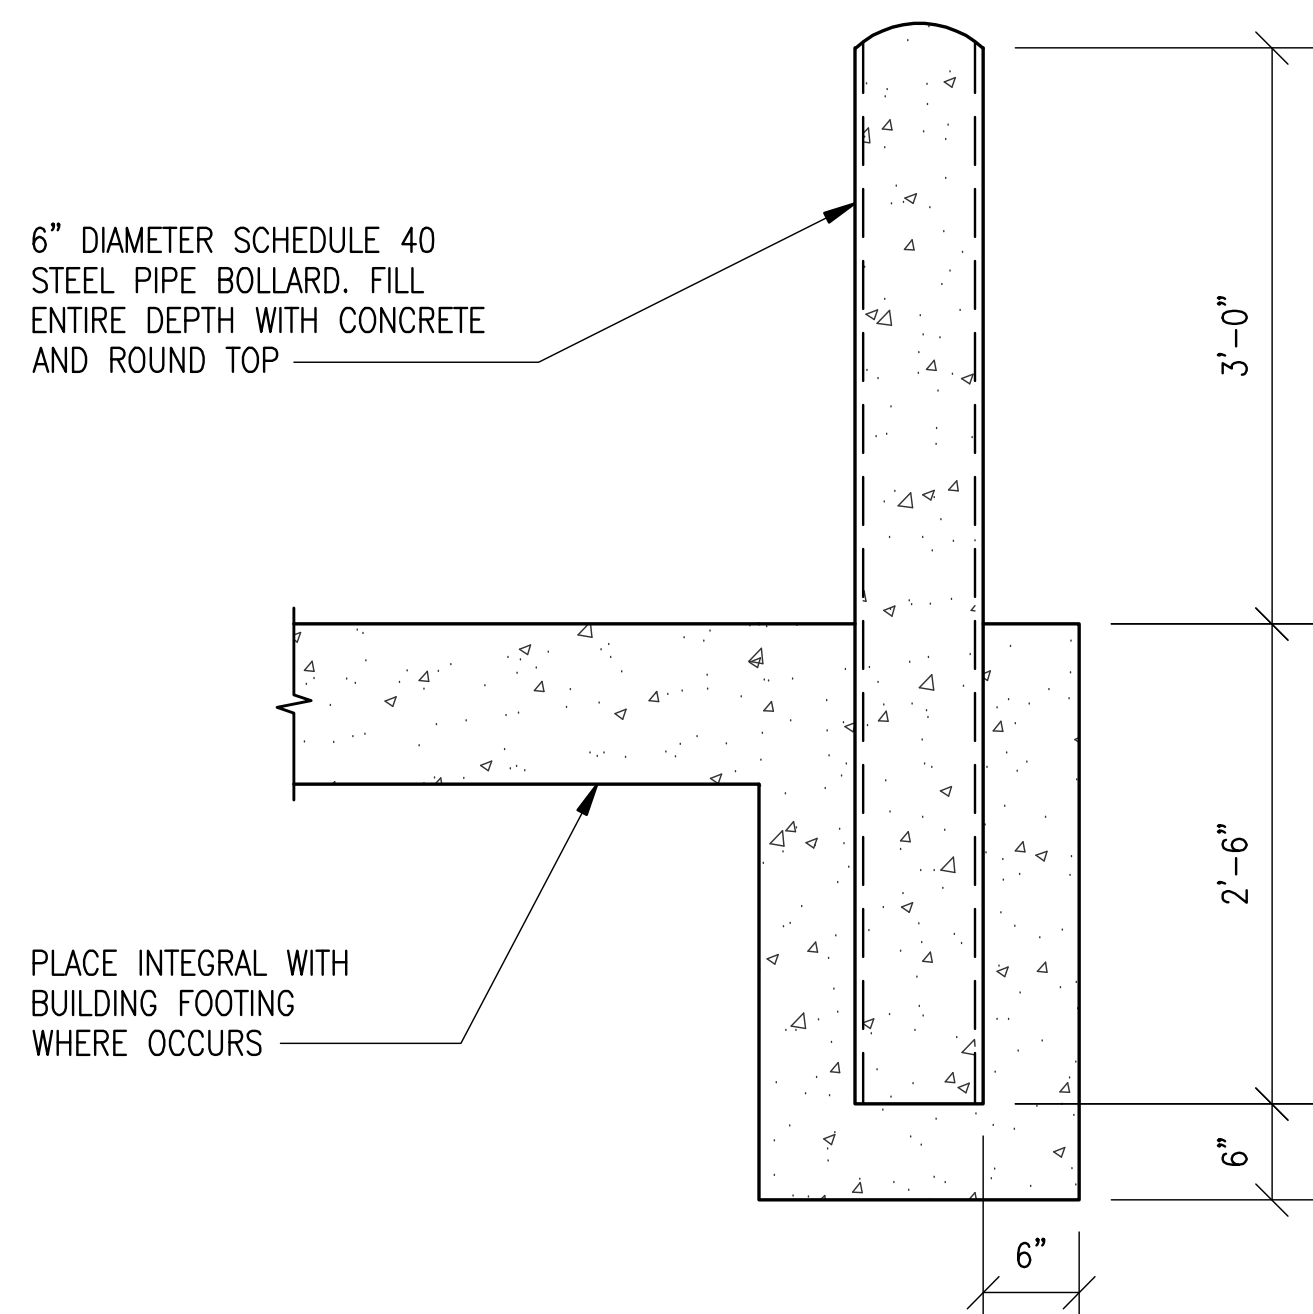


110 TYPICAL BOLLARD CONSTRUCTION
48-SS 3 TYPICAL DETAIL

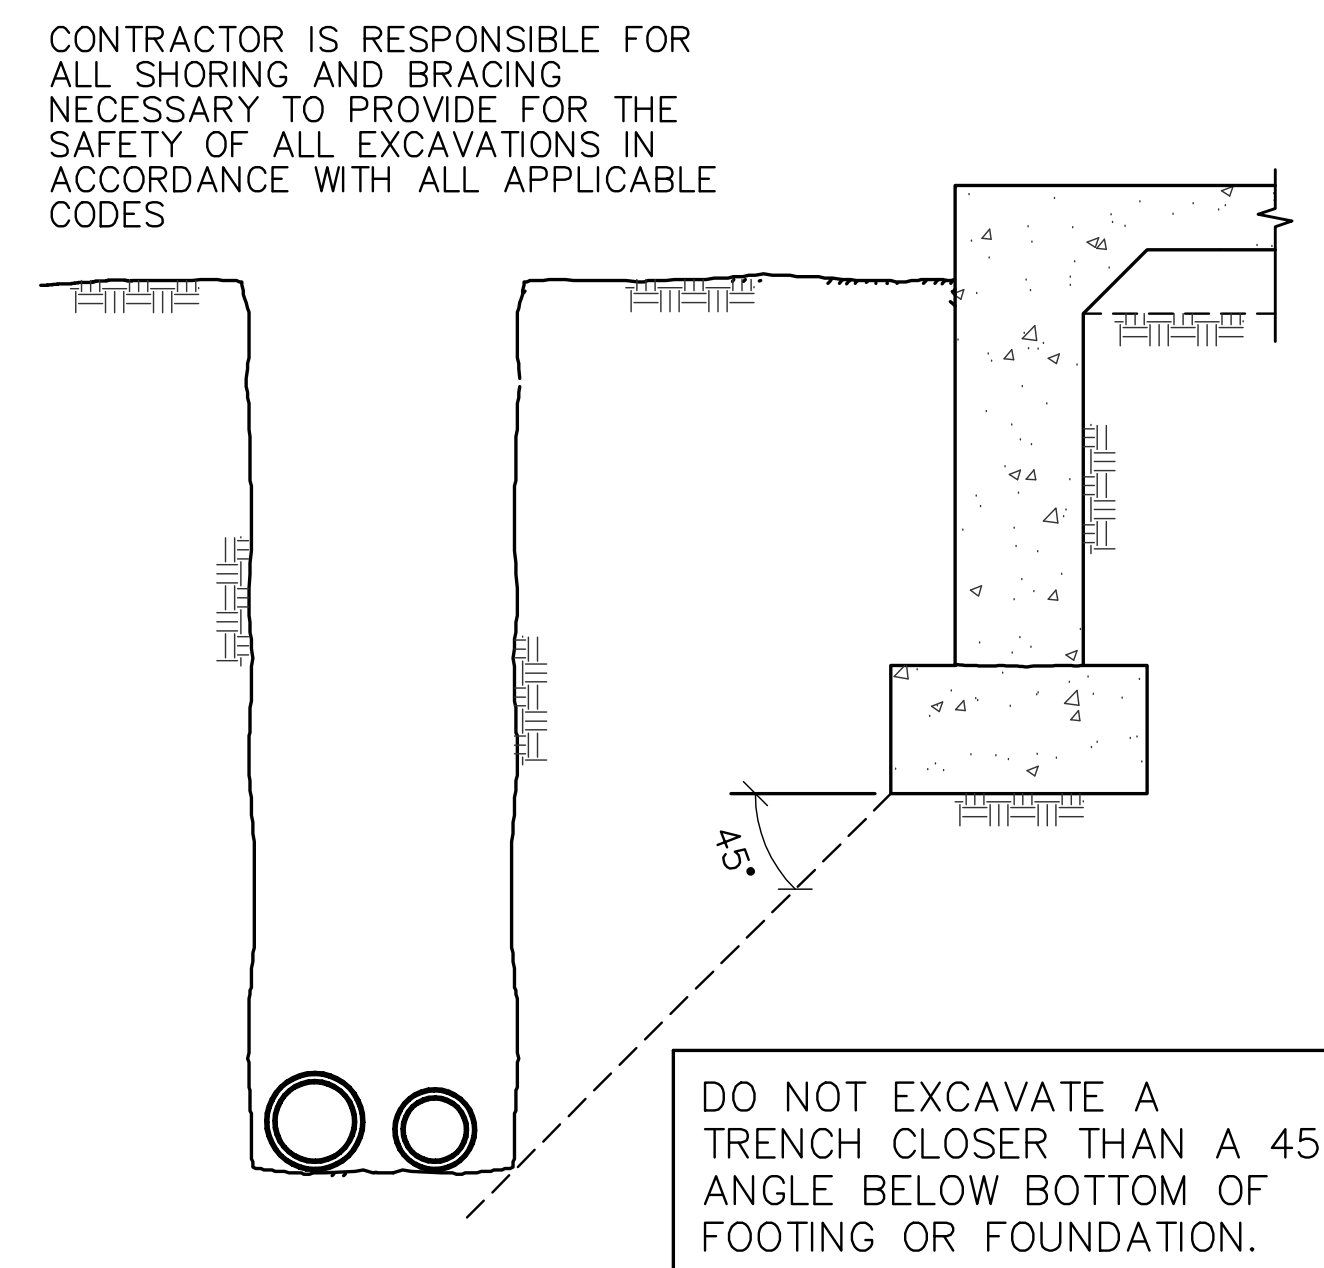


103 TRENCH PARALLEL TO FOUNDATION
48-SS 3 TYPICAL DETAIL

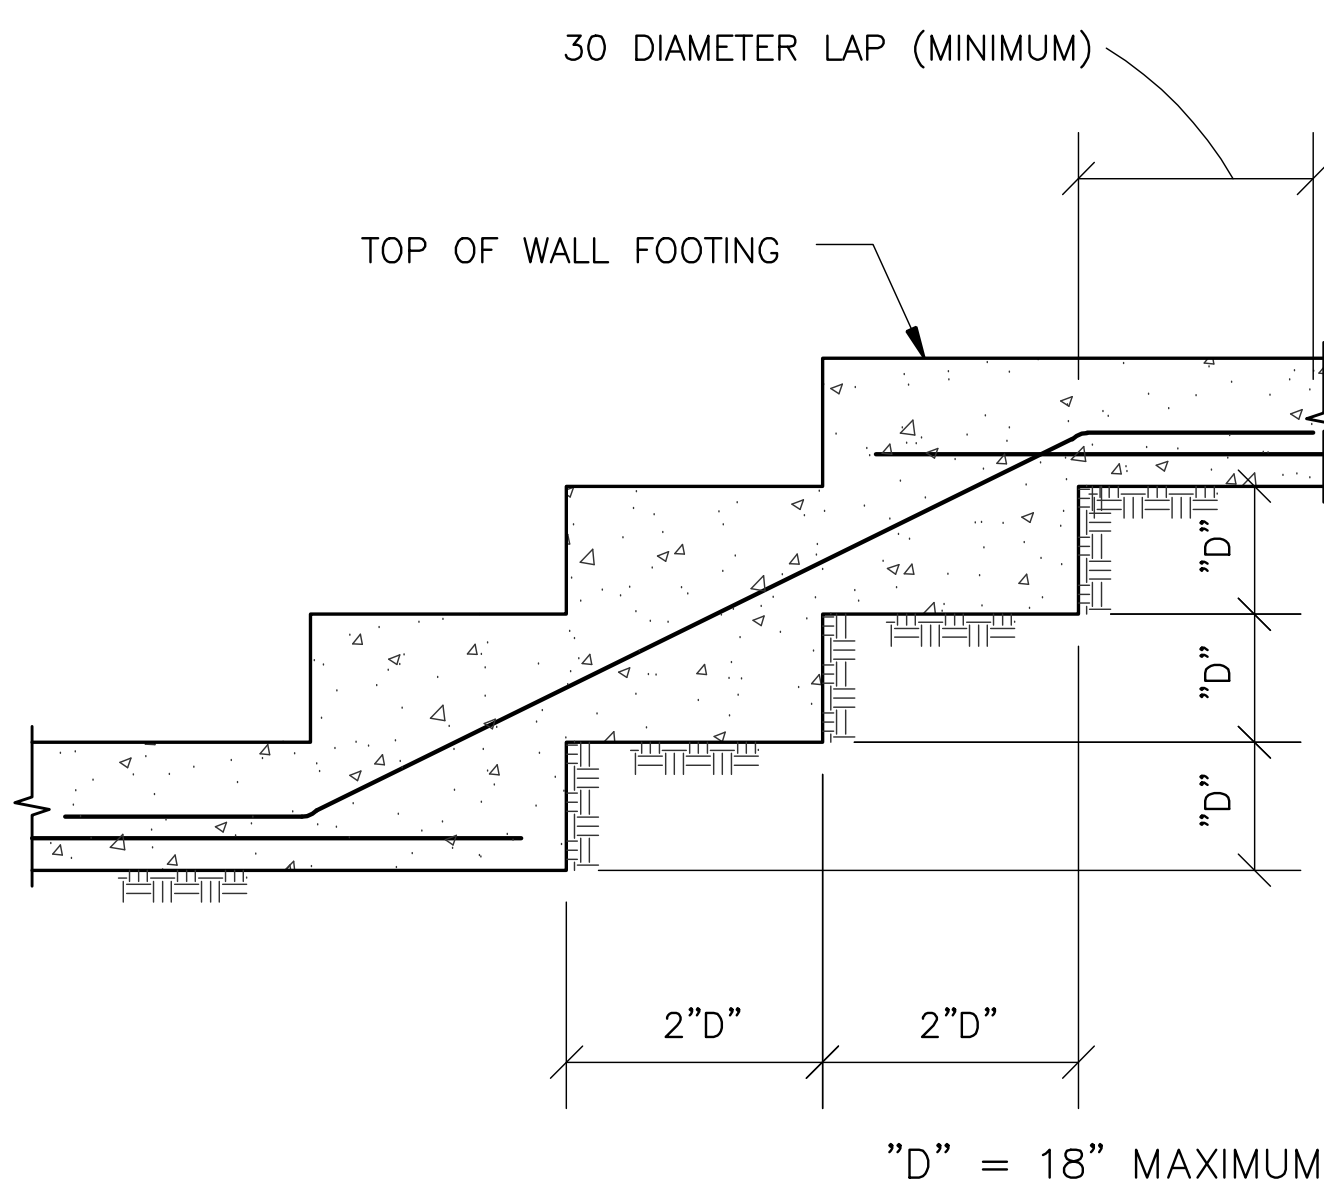


107 TYPICAL CONCRETE STEPPED FOOTING
48-SS 3 TYPICAL DETAIL

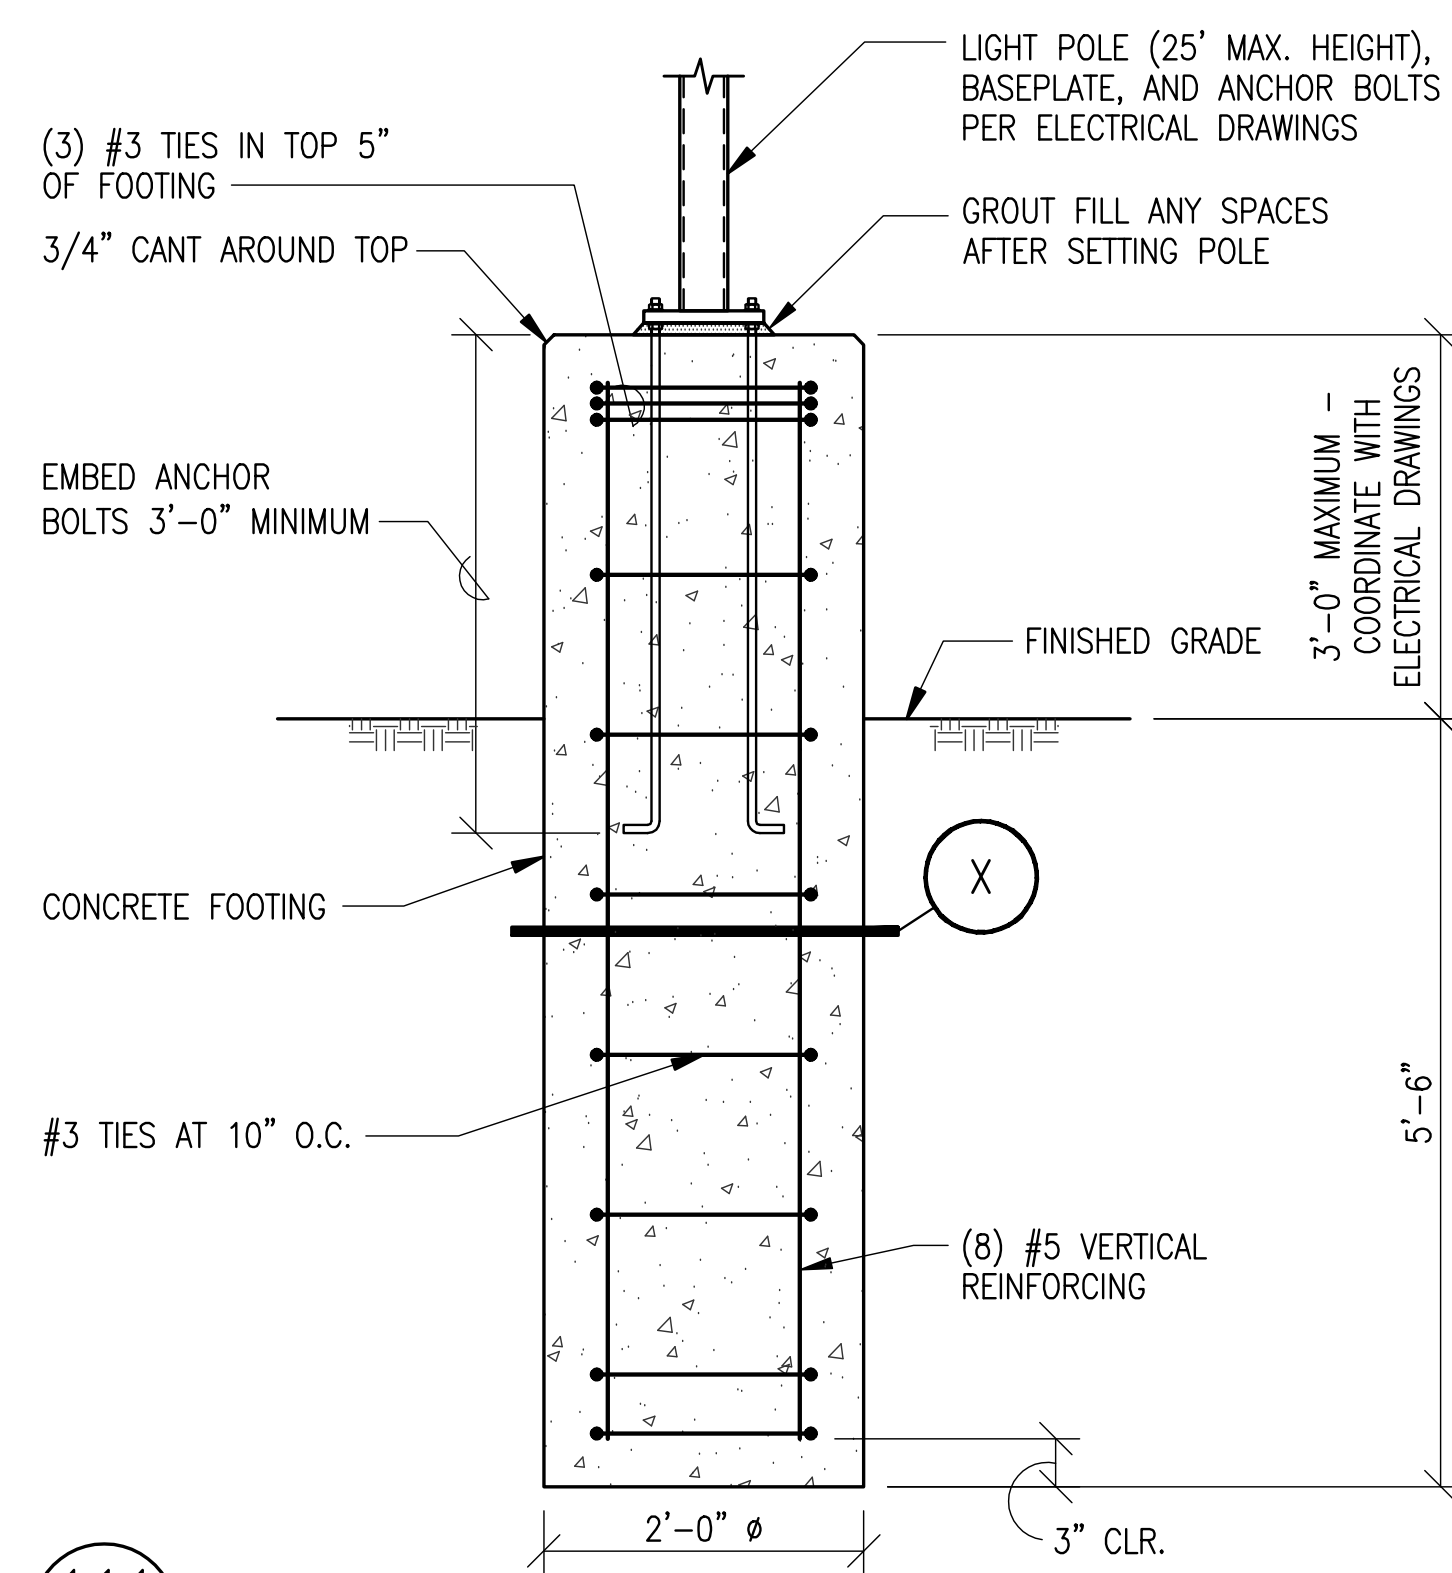


111 TYPICAL DETAIL
48-SS 3 TYPICAL DETAIL

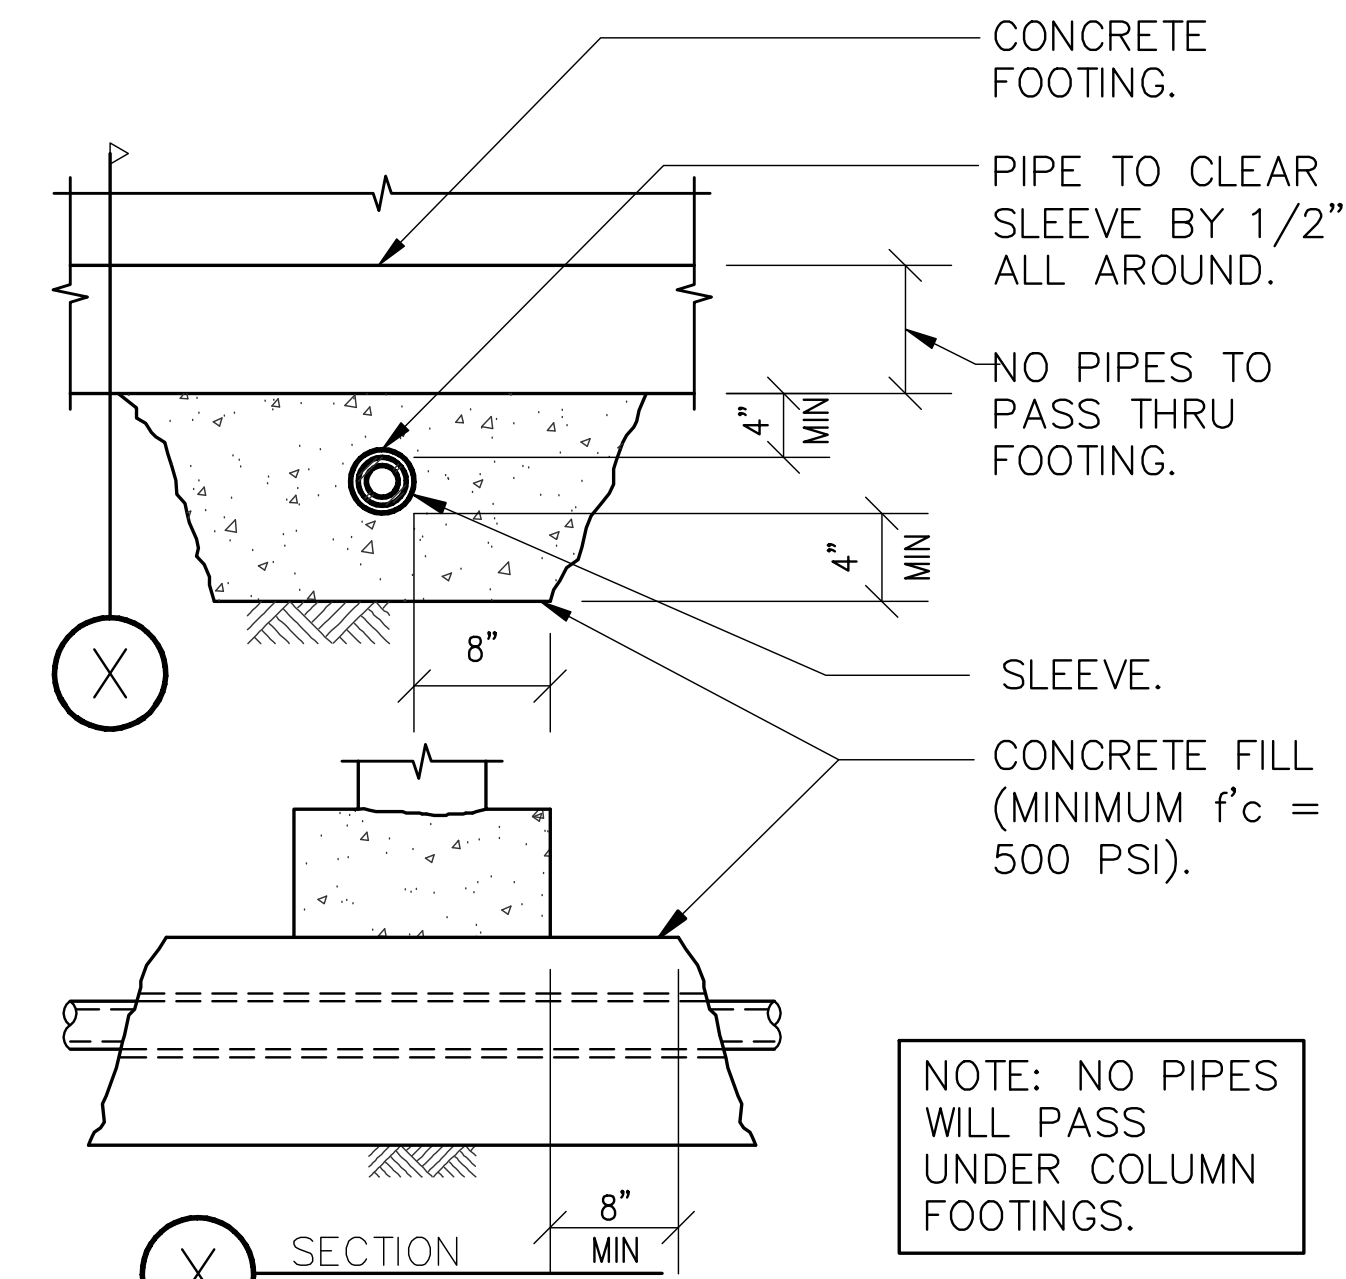


104 PIPE PASSING BELOW WALL FOOTING
48-SS 3 TYPICAL DETAIL

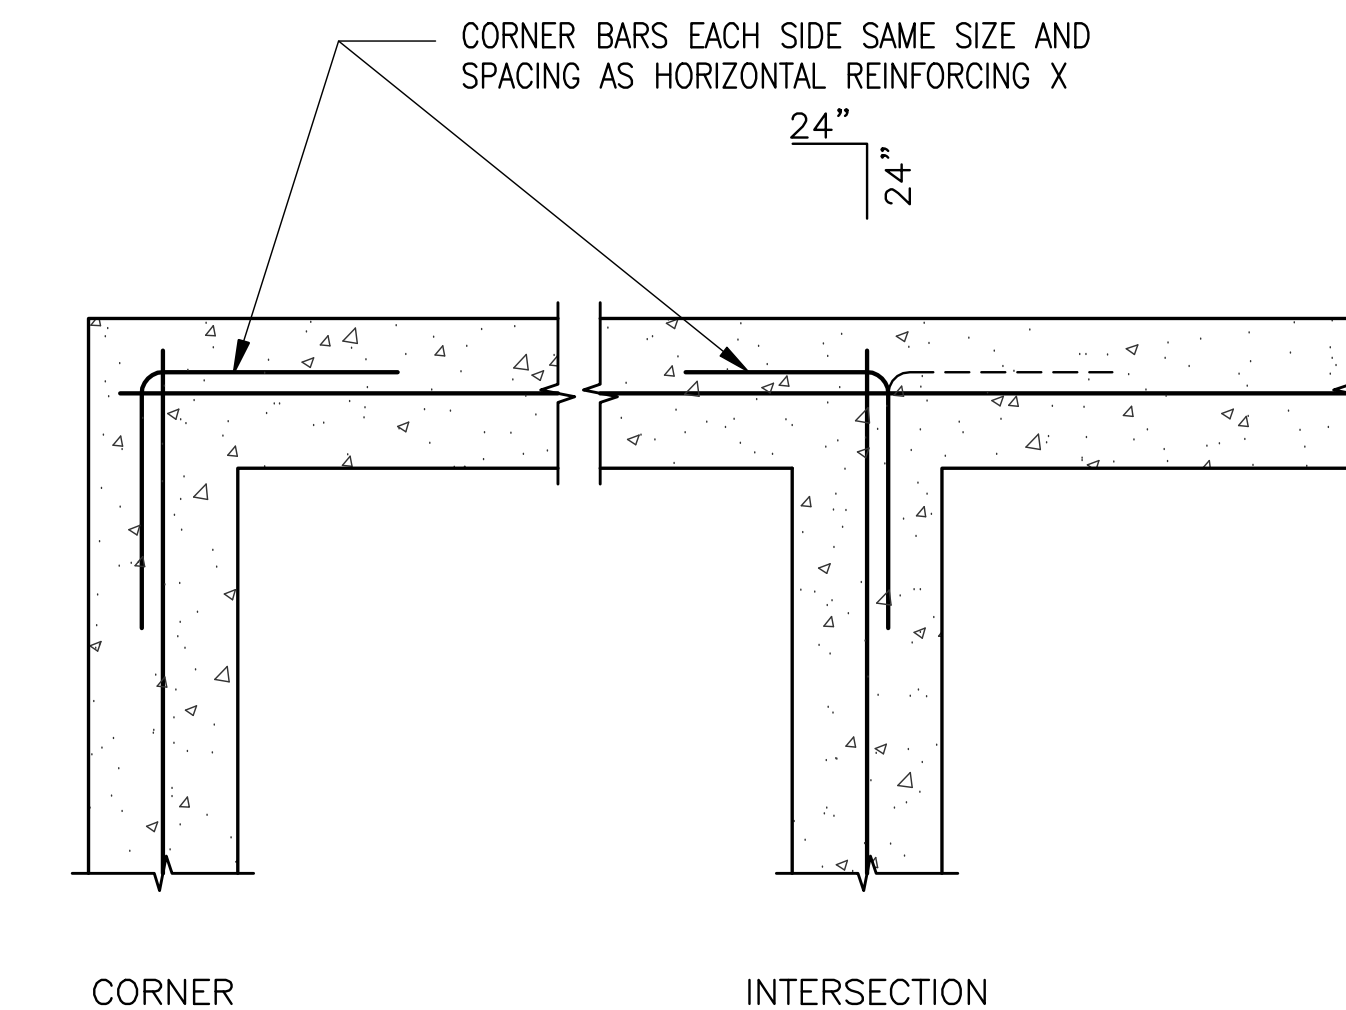

108 CORNER REINFORCING IN CONCRETE FOOTING AND STEM WALL
48-SS 3 TYPICAL DETAIL

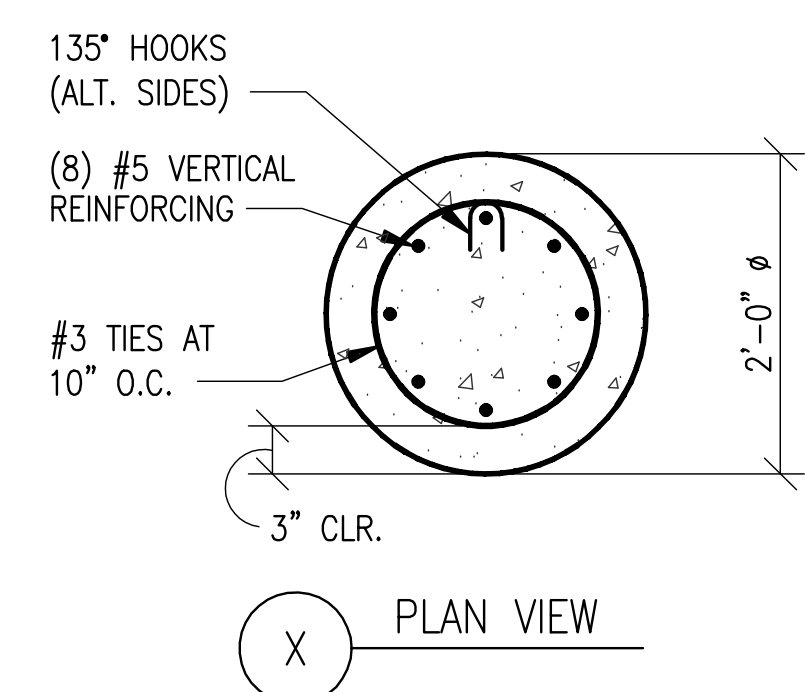

RODERICK ENGINEERING LLC.
6839 E. REMBRANDT AVE., SUITE 124
MESA, AZ 85212
PH 480-926-6333
FAX 480-926-3999
B.E. JOB NO. 10105
7/15/2011

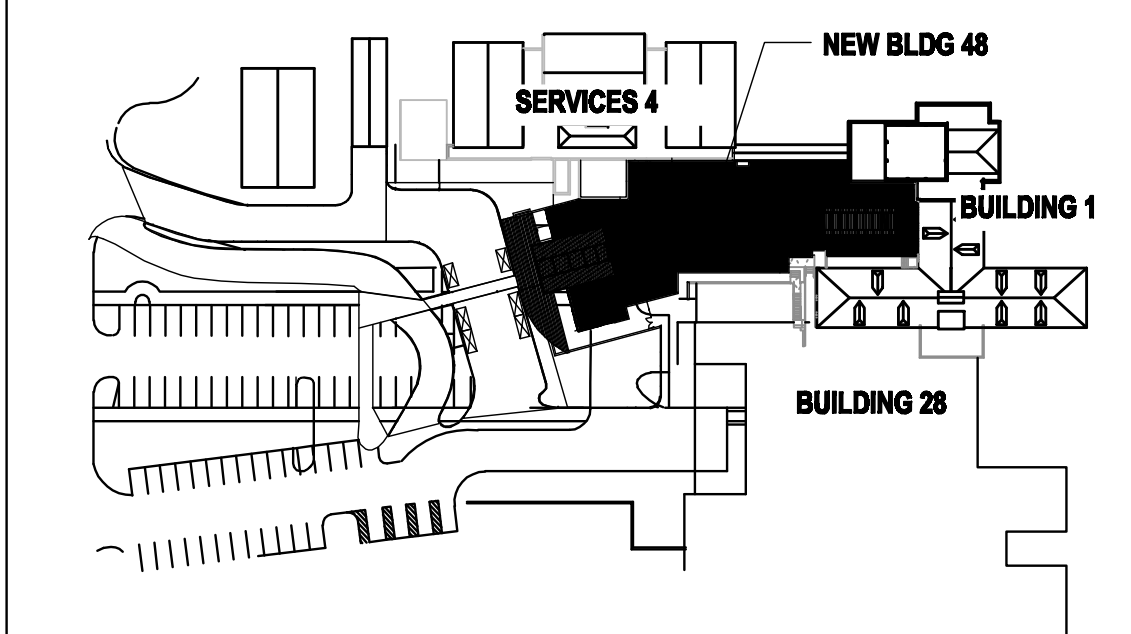

KEY PLAN



ARCHITECT OF RECORD:

SBBL Architecture + Planning
1001 North Avenue Way #105, Tucson, Arizona 85711
t: 520.820.0255 e: sbbl@sbbh.biz



EMERGENCY DEPARTMENT

AMARILLO VA HEALTH CARE SYSTEM
AMARILLO, TEXAS

Approved: VA Area Proj. Mgr.

V.A. PROJECT NO: VA288-P-0188
SBBL PROJECT NO: 01110.00.0
DRAWN BY: JG
CHECKED BY: G8B
DATE: 07/15/2011

Δ	Date	Revision

Approved: Med. Ctr. Director

Approved: Asst. Admin Engineering Service

Approved: Asst. VA Medical Director

Approved: Chief of Facilities

Approved: Chief of Engineering

Approved: Chief of Projects

48-SS3

CAD FILE #