


PROPERTY OF THE UNITED STATES GOVERNMENT - FOR OFFICIAL USE ONLY
DO NOT SCALE THIS DRAWING

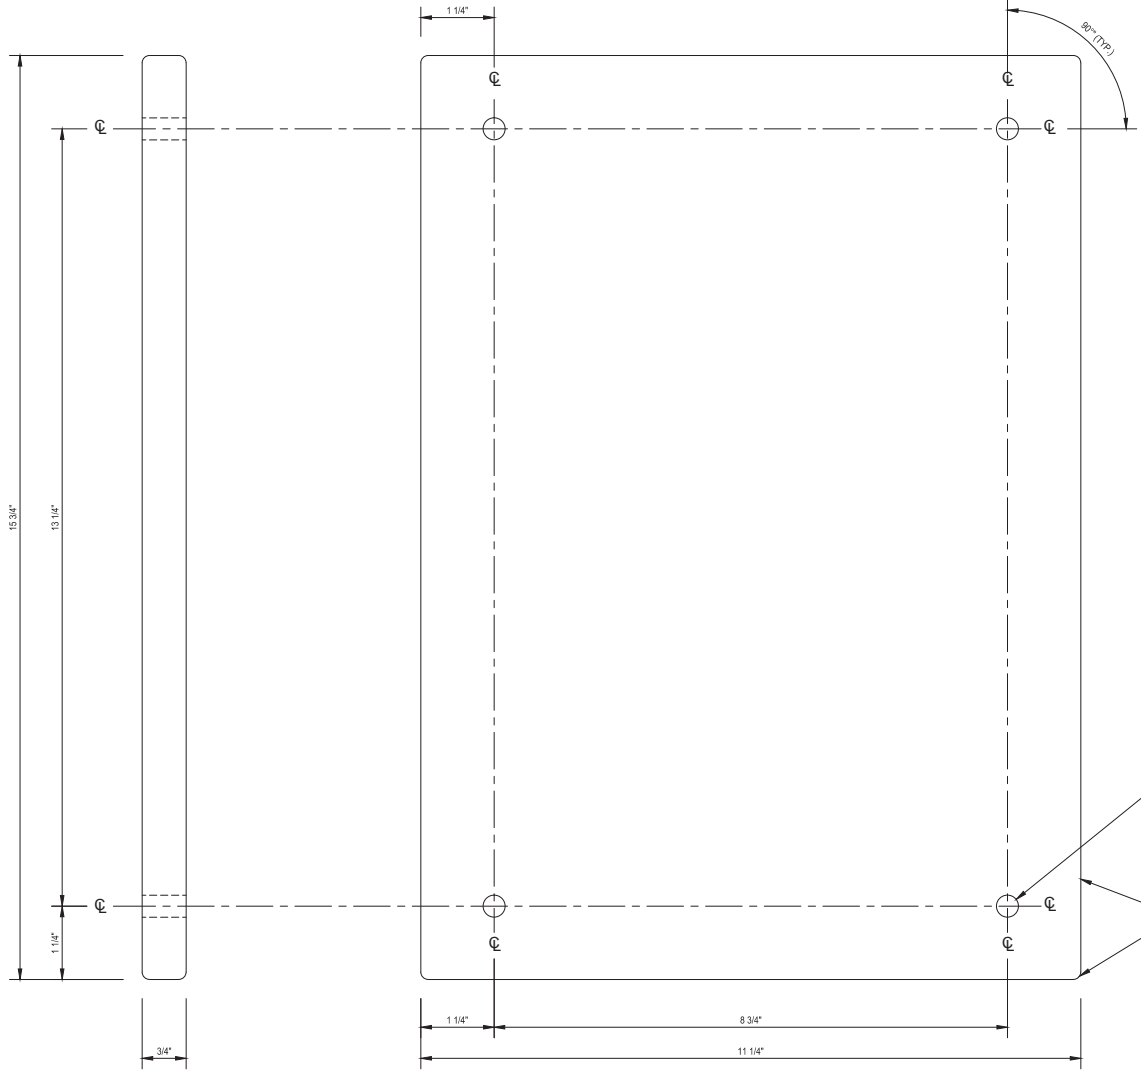

SIDE VIEW

FRONT VIEW

- GENERAL NOTES:**
1. ALL DIMENSIONAL TOLERANCES FOR LENGTH, WIDTH, AND THICKNESS ARE ± 1/16" UNLESS OTHERWISE SPECIFIED.
 2. DEFLECTION SHALL NOT BE GREATER THAN ± 1/32" ALONG EITHER THE BACK OR FACE.
 3. SPAWLING (PUNCH OUT) AROUND HOLES AT BACK SIDE MUST NOT EXCEED MORE THAN 1/4" BEYOND WALLS OF BORING NOR BE MORE THAN 3/32" DEEP.

CONVERSION TABLE

ENGLISH U.S. STANDARD		METRIC		ENGLISH U.S. STANDARD		METRIC	
1/2"	12.70 mm	1"	25.40 mm	1/8"	3.18 mm	1/4"	6.35 mm
3/4"	19.05 mm	1 1/2"	38.10 mm	3/16"	4.76 mm	5/16"	7.94 mm
1"	25.40 mm	2"	50.80 mm	1/2"	12.70 mm	3/8"	9.53 mm
1 1/4"	31.75 mm	3"	76.20 mm	5/8"	15.88 mm	1/2"	12.70 mm
1 1/2"	38.10 mm	4"	101.60 mm	3/4"	19.05 mm	11/16"	17.48 mm
1 3/4"	44.45 mm	5"	127.00 mm	7/8"	22.14 mm	13/16"	20.64 mm
2"	50.80 mm	6"	152.40 mm	1 1/8"	28.58 mm	1 1/4"	31.75 mm



Drawing Title: NICHE COVER, BLANK MARBLE/GRANITE

Project Title: GOVERNMENT HEADSTONES AND MARKERS

Date: NOVEMBER 11, 2013

Project No.:

Drawn By: H/H1

Checked: KECKS

Design: MLT SYSTEMS

Reviewed: A-BNC-1

Sheet 1 of 1

NO.	DESCRIPTION	DATE
1	ISSUED FOR MANUFACTURE AND ADDITIONAL DIMENSIONS	11-08-13
2	SIZE AND LOCATION OF PREDRILLED HOLES REVISOR AS SHOWN	08-01-12
3	CONVERTED DIMENSIONS TO INCHES DATED 10-07-08	05-08