




6 LINE INSCRIPTION PLACEMENT AND DETAIL

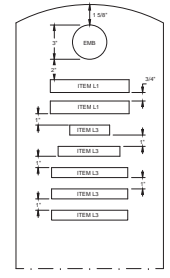


7 LINE INSCRIPTION PLACEMENT AND DETAIL

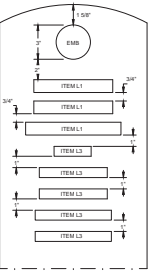


8 LINE INSCRIPTION PLACEMENT AND DETAIL

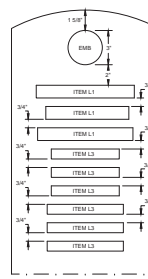

9 LINE INSCRIPTION PLACEMENT AND DETAIL

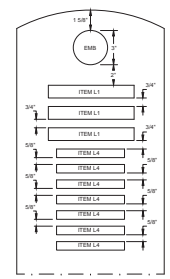


10 LINE INSCRIPTION PLACEMENT AND DETAIL

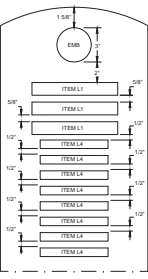


11 LINE INSCRIPTION PLACEMENT AND DETAIL


**STANDARD HEADSTONE**  
SCALE: 3/16"=1"

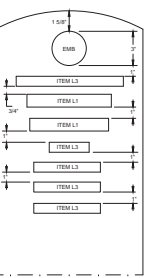

7 LINE INSCRIPTION PLACEMENT AND DETAIL

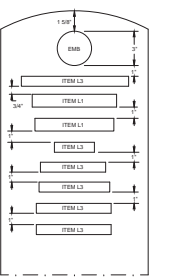


8 LINE INSCRIPTION PLACEMENT AND DETAIL

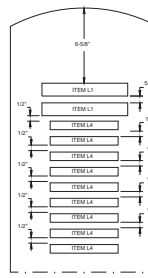


11 LINE INSCRIPTION PLACEMENT AND DETAIL

**MEMORIAL HEADSTONE**  
SCALE: 3/16"=1"

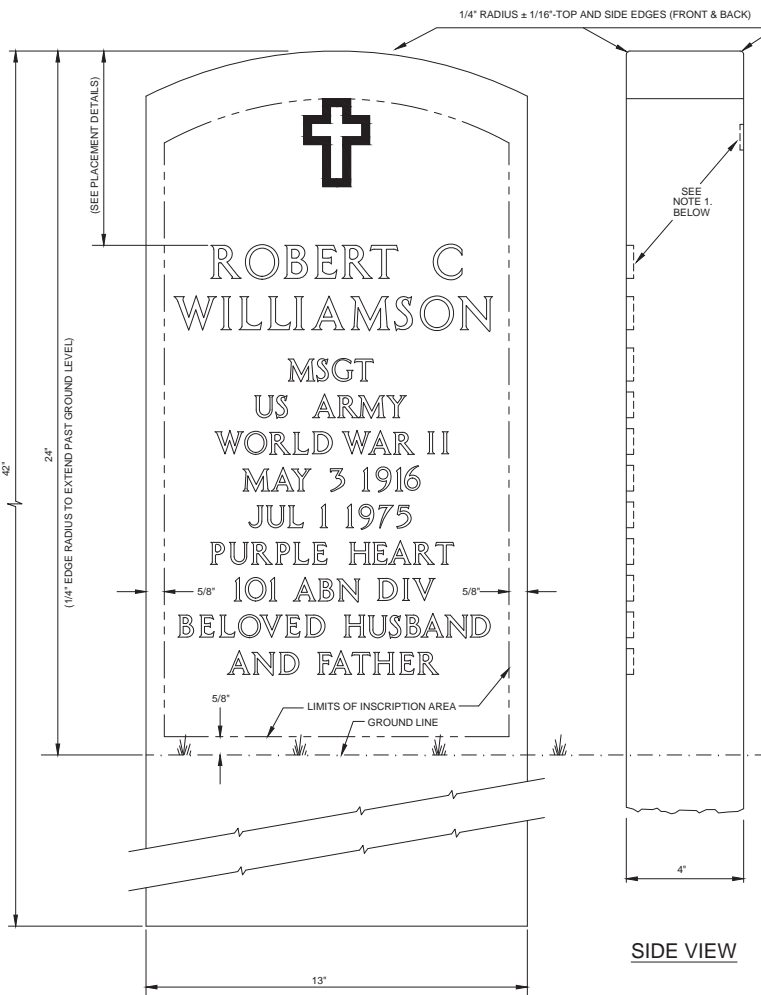

**TYPICAL FRONT FACE OF STONE**  
SCALE: 1/2"=1"

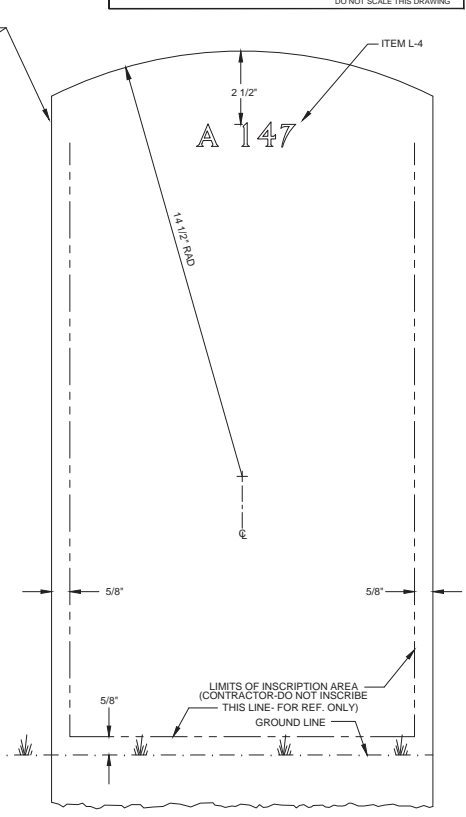

**REAR FACE OF STONE SHOWING CORRECT LOCATION OF SECTION & GRAVE NUMBER**  
(SEE DWG. A-U1-2 FOR REVERSE INSCRIPTION LOCATION if required)

**SIDE VIEW**

- GENERAL NOTES:**
- ITEM NUMBER IN INSCRIPTION BLOCK REFERS TO INSCRIPTION SIZE AND EMBLEM OF BELIEF SHOWN ON DRAWING (SHEETS 1 THROUGH 5) AND A-LFNKOC (SHEETS 1 THROUGH 3).
  - EMBLEM OF BELIEF IS OPTIONAL.
  - ALL MARBLE DIMENSIONAL TOLERANCES ARE ± 1/4" UNLESS OTHERWISE SPECIFIED.

- MARBLE SHALL BE SELECT, WHITE MARBLE CONFORMING TO ASTM C119 WITH A SOUNDNESS CLASSIFICATION OF GROUP A, AS DEFINED BY THE MARBLE INSTITUTE OF AMERICA WITH UNIFORM AND FAVORABLE WORKING QUALITIES CONTAINING NO GEOLOGICAL FLAWS OR VOIDS.
- THE TOP AND ALL SIDES SHALL BE FREE OF SCRATCHES, SAW MARKS, CHIPS OR CRACKS. FINISHED MARKERS SHALL BE PACKAGED FOR SHIPMENT ACCORDING TO CONTRACT SPECIFICATIONS.
- ROUNDING OF CORNERS NEED NOT EXTEND TO THE LOWEST 13 INCHES AND EACH SIDE OF THE LAST 13 INCHES MAY DISPLAY A SMOOTHNESS SIMILAR OR EQUAL TO AN 80 GRIT FINISH OR SAW CUT FINISH.

**CONVERSION TABLE**

ENGLISH U.S. STANDARDS	METRIC	ENGLISH U.S. STANDARDS	METRIC
1/2"	12.70 mm	1"	25.40 mm
3/4"	19.05 mm	1 1/8"	29.82 mm
1"	25.40 mm	1 1/4"	31.75 mm
1 1/4"	31.75 mm	1 3/8"	34.93 mm
1 1/2"	38.10 mm	1 1/2"	38.10 mm
1 3/4"	44.45 mm	1 5/8"	41.27 mm
2"	50.80 mm	2"	50.80 mm
2 1/2"	63.50 mm	2 1/4"	57.15 mm
3"	76.20 mm	2 3/8"	60.33 mm
3 1/2"	88.90 mm	2 1/2"	63.50 mm
4"	101.60 mm	2 5/8"	66.67 mm
4 1/2"	114.30 mm	3"	76.20 mm
5"	127.00 mm	3 1/4"	82.55 mm
5 1/2"	140.00 mm	3 1/2"	88.90 mm
6"	152.40 mm	3 3/4"	93.98 mm
6 1/2"	165.10 mm	4"	101.60 mm
7"	177.80 mm	4 1/4"	109.22 mm
7 1/2"	190.50 mm	4 1/2"	113.02 mm
8"	203.20 mm	4 3/4"	118.11 mm
8 1/2"	215.90 mm	5"	127.00 mm
9"	228.60 mm	5 1/4"	136.48 mm
9 1/2"	241.30 mm	5 1/2"	140.00 mm
10"	254.00 mm	5 3/4"	144.78 mm
10 1/2"	266.70 mm	6"	152.40 mm
11"	279.40 mm	6 1/4"	161.91 mm
11 1/2"	292.10 mm	6 1/2"	165.10 mm
12"	304.80 mm	6 3/4"	169.84 mm
12 1/2"	317.50 mm	7"	177.80 mm
13"	330.20 mm	7 1/4"	187.48 mm
13 1/2"	342.90 mm	7 1/2"	190.50 mm
14"	355.60 mm	7 3/4"	195.25 mm
14 1/2"	368.30 mm	8"	203.20 mm
15"	381.00 mm	8 1/4"	212.88 mm
15 1/2"	393.70 mm	8 1/2"	215.90 mm
16"	406.40 mm	8 3/4"	220.65 mm
16 1/2"	419.10 mm	9"	228.60 mm
17"	431.80 mm	9 1/4"	238.28 mm
17 1/2"	444.50 mm	9 1/2"	241.30 mm
18"	457.20 mm	9 3/4"	246.05 mm
18 1/2"	469.90 mm	10"	254.00 mm
19"	482.60 mm	10 1/4"	263.63 mm
19 1/2"	495.30 mm	10 1/2"	266.67 mm
20"	508.00 mm	10 3/4"	271.45 mm
20 1/2"	520.70 mm	11"	279.40 mm
21"	533.40 mm	11 1/4"	289.03 mm
21 1/2"	546.10 mm	11 1/2"	292.10 mm
22"	558.80 mm	11 3/4"	296.85 mm
22 1/2"	571.50 mm	12"	304.80 mm
23"	584.20 mm	12 1/4"	314.43 mm
23 1/2"	596.90 mm	12 1/2"	317.50 mm
24"	609.60 mm	12 3/4"	322.25 mm
24 1/2"	622.30 mm	13"	330.20 mm
25"	635.00 mm	13 1/4"	339.83 mm
25 1/2"	647.70 mm	13 1/2"	342.90 mm
26"	660.40 mm	13 3/4"	347.65 mm
26 1/2"	673.10 mm	14"	355.60 mm
27"	685.80 mm	14 1/4"	365.23 mm
27 1/2"	698.50 mm	14 1/2"	368.25 mm
28"	711.20 mm	14 3/4"	373.00 mm
28 1/2"	723.90 mm	15"	381.00 mm
29"	736.60 mm	15 1/4"	390.63 mm
29 1/2"	749.30 mm	15 1/2"	393.67 mm
30"	762.00 mm	15 3/4"	398.42 mm
30 1/2"	774.70 mm	16"	406.40 mm
31"	787.40 mm	16 1/4"	416.03 mm
31 1/2"	800.10 mm	16 1/2"	419.10 mm
32"	812.80 mm	16 3/4"	423.85 mm
32 1/2"	825.50 mm	17"	431.80 mm
33"	838.20 mm	17 1/4"	441.43 mm
33 1/2"	850.90 mm	17 1/2"	444.50 mm
34"	863.60 mm	17 3/4"	449.25 mm
34 1/2"	876.30 mm	18"	457.20 mm
35"	889.00 mm	18 1/4"	466.83 mm
35 1/2"	901.70 mm	18 1/2"	469.90 mm
36"	914.40 mm	18 3/4"	474.65 mm
36 1/2"	927.10 mm	19"	482.60 mm
37"	939.80 mm	19 1/4"	492.23 mm
37 1/2"	952.50 mm	19 1/2"	495.25 mm
38"	965.20 mm	19 3/4"	500.00 mm
38 1/2"	977.90 mm	20"	508.00 mm
39"	990.60 mm	20 1/4"	517.63 mm
39 1/2"	1003.30 mm	20 1/2"	520.67 mm
40"	1016.00 mm	20 3/4"	525.42 mm
40 1/2"	1028.70 mm	21"	533.40 mm
41"	1041.40 mm	21 1/4"	543.03 mm
41 1/2"	1054.10 mm	21 1/2"	546.07 mm
42"	1066.80 mm	21 3/4"	550.82 mm
42 1/2"	1079.50 mm	22"	558.80 mm
43"	1092.20 mm	22 1/4"	568.43 mm
43 1/2"	1104.90 mm	22 1/2"	571.50 mm
44"	1117.60 mm	22 3/4"	576.25 mm
44 1/2"	1130.30 mm	23"	584.20 mm
45"	1143.00 mm	23 1/4"	593.83 mm
45 1/2"	1155.70 mm	23 1/2"	596.87 mm
46"	1168.40 mm	23 3/4"	601.62 mm
46 1/2"	1181.10 mm	24"	609.60 mm
47"	1193.80 mm	24 1/4"	619.23 mm
47 1/2"	1206.50 mm	24 1/2"	622.25 mm
48"	1219.20 mm	24 3/4"	627.00 mm
48 1/2"	1231.90 mm	25"	635.00 mm
49"	1244.60 mm	25 1/4"	644.63 mm
49 1/2"	1257.30 mm	25 1/2"	647.67 mm
50"	1270.00 mm	25 3/4"	652.42 mm
50 1/2"	1282.70 mm	26"	660.40 mm
51"	1295.40 mm	26 1/4"	670.03 mm
51 1/2"	1308.10 mm	26 1/2"	673.07 mm
52"	1320.80 mm	26 3/4"	677.82 mm
52 1/2"	1333.50 mm	27"	685.80 mm
53"	1346.20 mm	27 1/4"	695.43 mm
53 1/2"	1358.90 mm	27 1/2"	698.47 mm
54"	1371.60 mm	27 3/4"	703.22 mm
54 1/2"	1384.30 mm	28"	711.20 mm
55"	1397.00 mm	28 1/4"	720.83 mm
55 1/2"	1409.70 mm	28 1/2"	723.87 mm
56"	1422.40 mm	28 3/4"	728.62 mm
56 1/2"	1435.10 mm	29"	736.60 mm
57"	1447.80 mm	29 1/4"	746.23 mm
57 1/2"	1460.50 mm	29 1/2"	749.27 mm
58"	1473.20 mm	29 3/4"	754.02 mm
58 1/2"	1485.90 mm	30"	762.00 mm
59"	1498.60 mm	30 1/4"	771.63 mm
59 1/2"	1511.30 mm	30 1/2"	774.67 mm
60"	1524.00 mm	30 3/4"	779.42 mm
60 1/2"	1536.70 mm	31"	787.40 mm
61"	1549.40 mm	31 1/4"	797.03 mm
61 1/2"	1562.10 mm	31 1/2"	800.07 mm
62"	1574.80 mm	31 3/4"	804.82 mm
62 1/2"	1587.50 mm	32"	812.80 mm
63"	1600.20 mm	32 1/4"	822.43 mm
63 1/2"	1612.90 mm	32 1/2"	825.47 mm
64"	1625.60 mm	32 3/4"	830.22 mm
64 1/2"	1638.30 mm	33"	838.20 mm
65"	1651.00 mm	33 1/4"	847.83 mm
65 1/2"	1663.70 mm	33 1/2"	850.87 mm
66"	1676.40 mm	33 3/4"	855.62 mm
66 1/2"	1689.10 mm	34"	863.60 mm
67"	1701.80 mm	34 1/4"	873.23 mm
67 1/2"	1714.50 mm	34 1/2"	876.27 mm
68"	1727.20 mm	34 3/4"	881.02 mm
68 1/2"	1739.90 mm	35"	889.00 mm
69"	1752.60 mm	35 1/4"	898.63 mm
69 1/2"	1765.30 mm	35 1/2"	901.67 mm
70"	1778.00 mm	35 3/4"	906.42 mm
70 1/2"	1790.70 mm	36"	914.40 mm
71"	1803.40 mm	36 1/4"	924.03 mm
71 1/2"	1816.10 mm	36 1/2"	927.07 mm
72"	1828.80 mm	36 3/4"	931.82 mm
72 1/2"	1841.50 mm	37"	939.80 mm
73"	1854.20 mm	37 1/4"	949.43 mm
73 1/2"	1866.90 mm	37 1/2"	952.47 mm
74"	1879.60 mm	37 3/4"	957.22 mm
74 1/2"	1892.30 mm	38"	965.20 mm
75"	1905.00 mm	38 1/4"	974.83 mm
75 1/2"	1917.70 mm	38 1/2"	977.87 mm
76"	1930.40 mm	38 3/4"	982.62 mm
76 1/2"	1943.10 mm	39"	990.60 mm
77"	1955.80 mm	39 1/4"	1000.23 mm
77 1/2"	1968.50 mm	39 1/2"	1003.27 mm
78"	1981.20 mm	39 3/4"	1008.02 mm
78 1/2"	1993.90 mm	40"	1016.00 mm
79"	2006.60 mm	40 1/4"	1025.63 mm
79 1/2"	2019.30 mm	40 1/2"	1028.67 mm
80"	2032.00 mm	40 3/4"	1033.42 mm
80 1/2"	2044.70 mm	41"	1041.40 mm
81"	2057.40 mm	41 1/4"	1051.03 mm
81 1/2"	2070.10 mm	41 1/2"	1054.07 mm
82"	2082.80 mm	41 3/4"	1058.82 mm
82 1/2"	2095.50 mm	42"	1066.80 mm
83"	2108.20 mm	42 1/4"	1076.43 mm
83 1/2"	2120.90 mm	42 1/2"	1079.47 mm
84"	2133.60 mm	42 3/4"	1084.22 mm
84 1/2"	2146.30 mm	43"	1092.20 mm
85"	2159.00 mm	43 1/4"	1101.83 mm
85 1/2"	2171.70 mm	43 1/2"	1104.87 mm
86"	2184.40 mm	43 3/4"	1109.62 mm
86 1/2"	2197.10 mm	44"	1117.60 mm
87"	2209.80 mm	44 1/4"	1127.23 mm
87 1/2"	2222.50 mm	44 1/2"	1130.27 mm
88"	2235.20 mm	44 3/4"	1135.02 mm
88 1/2"	2247.90 mm	45"	1143.00 mm
89"	2260.60 mm	45 1/4"	1152.63 mm
89 1/2"	2273.30 mm	45 1/2"	1155.67 mm
90"	2286.00 mm	45 3/4"	1160.42 mm
90 1/2"	2298.70 mm	46"	1168.40 mm
91"	2311.40 mm	46 1/4"	1178.03 mm
91 1/2"	2324.10 mm	46 1/2"	1181.07 mm
92"	2336.80 mm	46 3/4"	1185.82 mm
92 1/2"	2349.50 mm	47"	1193.80 mm
93"	2362.20 mm	47 1/4"	1203.43 mm
93 1/2"	2374.90 mm	47 1/2"	1206.47 mm
94"	2387.60 mm	47 3/4"	1211.22 mm
94 1/2"	2400.30 mm	48"	1219.20 mm
95"	2413.00 mm		