




three inches = one foot
 one and one-half inches = one foot
 one inch = one foot
 three-quarters inch = one foot
 one-half inch = one foot
 three-eighths inch = one foot
 one-quarter inch = one foot
 one-eighth inch = one foot

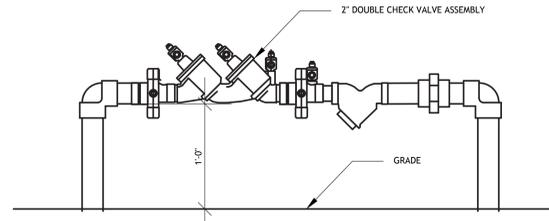


1 BACKFLOW PREVENTER PIPING DETAIL
 NTS

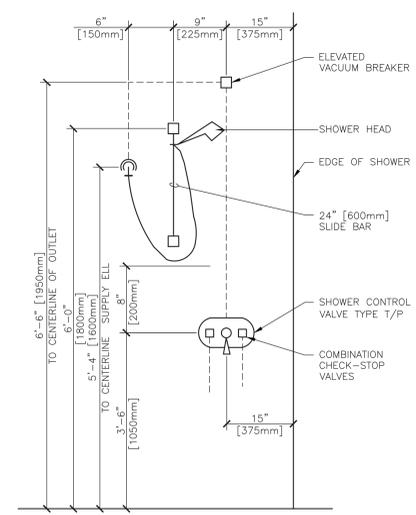

2 P-711 SHOWER (HAND HELD)
 NTS

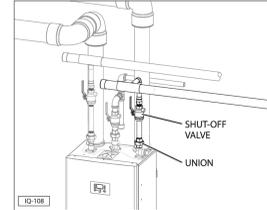

3 WATER HEATER WATER HOOKUP (TYP)
 NTS

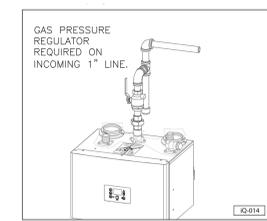

4 WATER HEATER GAS HOOKUP
 NTS

Revisions	Date

Consultants:

BKI BURK-KLEINPETER, INC.
 ENGINEERS, ARCHITECTS, PLANNERS, ENVIRONMENTAL SCIENTISTS
 4176 CANAL STREET, NEW ORLEANS, LA 70119-5994
 PHONE (504)486-5904 FAX (504)488-1714

Seal:

ROYAL ENGINEERS & CONSULTANTS, LLC
 4298 ELYSIAN FIELDS AVENUE
 NEW ORLEANS, LOUISIANA 70122
 www.royalengineering.net

Approved:

PROGRAM MANAGER, PROJECTS	_____
SAFETY/INDUSTRIAL HYGIENE	_____
HEALTH SYSTEM SPECIALIST	_____
MAINTENANCE SUPERVISOR	_____
MAINTENANCE FOREMAN	_____
MAINTENANCE FOREMAN	_____

MISC PLUMBING DETAILS

Approved: Service Engineer	_____
Approved: Service Director	_____

Project Title	VA Gulf Coast Decontamination Unit			Date	7/17/2015
Building Number	XX	Checked	MJ	Drawn	ACM
Location	VAMC BILOXI, MS			Drawing No.	M302
				Project No.	520-13-136
				Dwg. Of	

FOR CONSTRUCTION

Department of Veterans Affairs