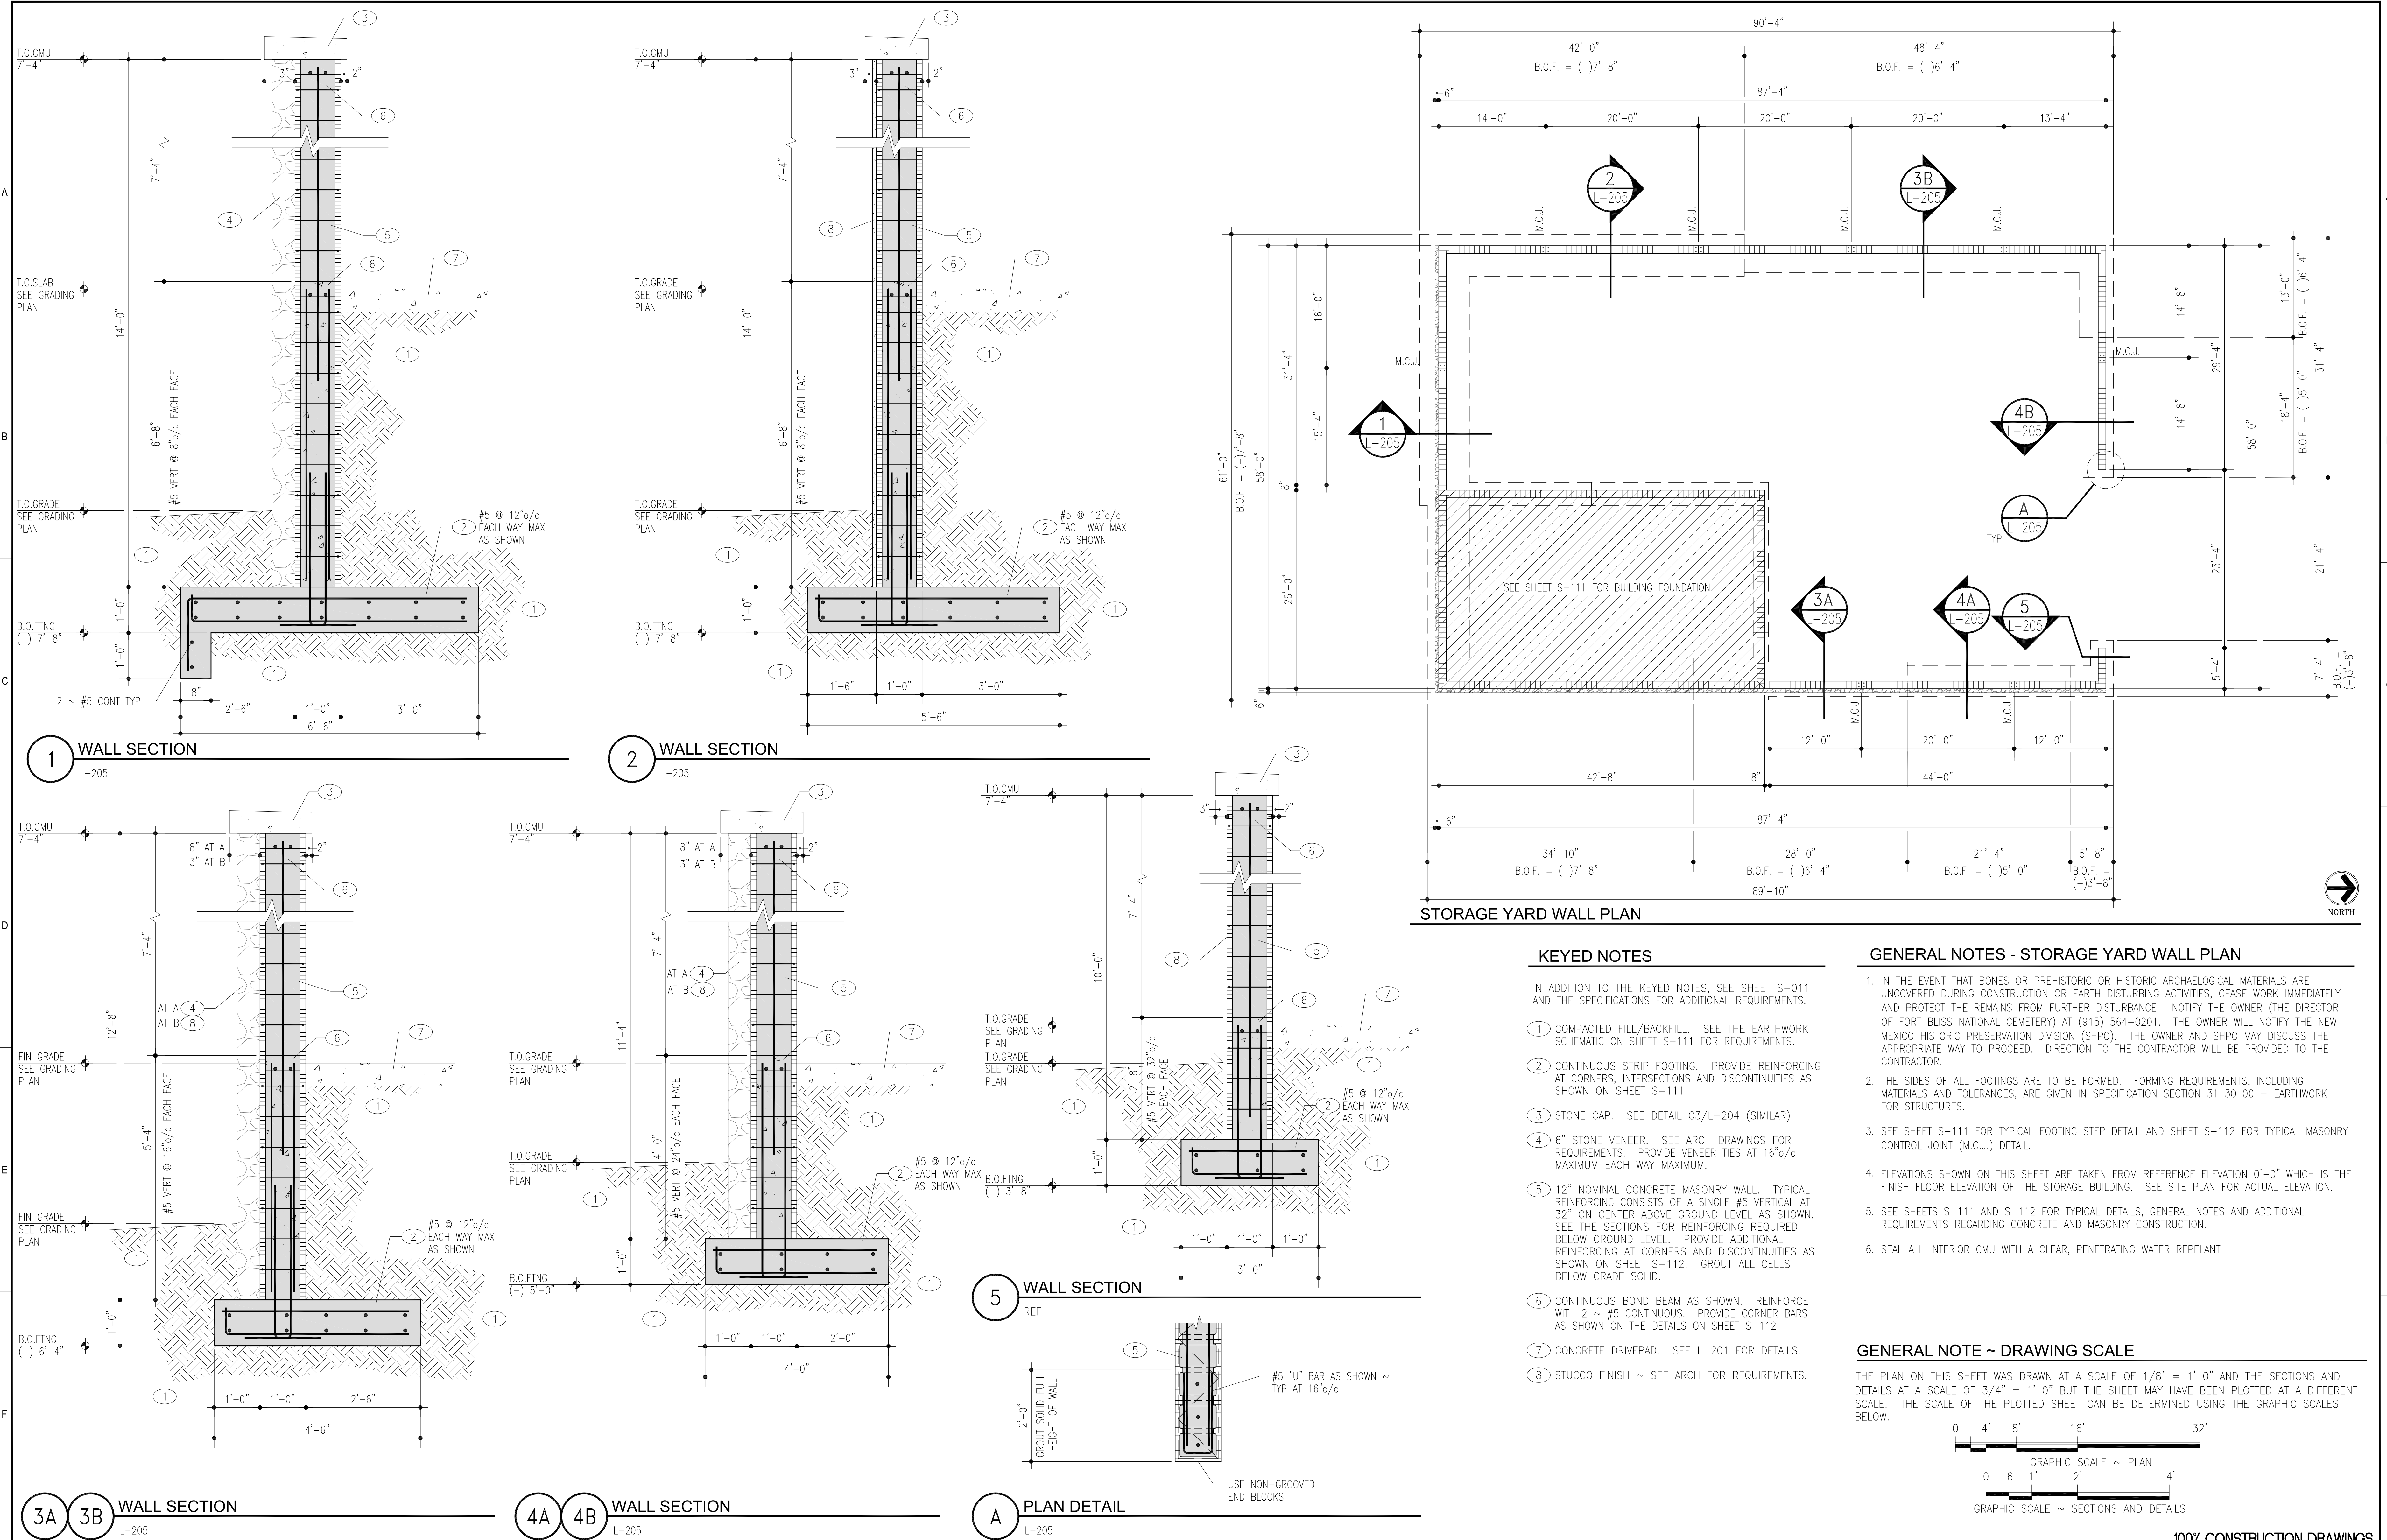

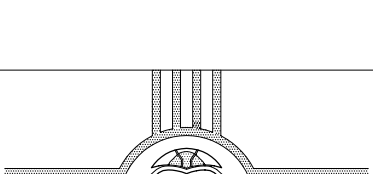
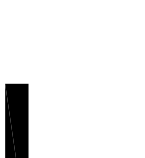


three inches = one foot
one and one half inches = one foot
one inch = one foot
three quarters inch = one foot
one half inch = one foot
three eighths inch = one foot
one quarter inch = one foot
one eighth inch = one foot
BCE2010-010 / S111
10/20/2011
DWG SCALE: 1/8" = 1'-0"



SUB-CONSULTANTS		PRIME CONSULTANT		100% CONSTRUCTION DRAWINGS	
<div><p>MORROW REARDON WILKINSON MILLER, LTD., LANDSCAPE ARCHITECTS</p><p>210 La Veta NE, Albuquerque, NM 87108 505.268.2268 FAX 505.265.9637 mwr@mwrwm.com</p></div> <div><p>CHERRY/SEE/REAMES ARCHITECTS, LLP</p><p>220 gold avenue ne albuquerque, nm 87102 tel 505 - 842 - 1078 fax 505 - 766 - 6393</p></div> <div><p>Bacchus Consulting Engineering</p><p>STRUCTURAL ENGINEERS Albuquerque, New Mexico</p></div> <div><p>CHARLES BACCHUS REGISTERED PROFESSIONAL ENGINEER NO. 16229 STATE OF NEW MEXICO</p><p>STRUCTURAL ENGINEER-OF-RECORD</p></div> <div><p>URS</p><p>2020 K STREET, SUITE 300 WASHINGTON, DC 20006 TELEPHONE: (202)872-0277 FAX: (202)872-0282.</p></div>		<table><tr><td colspan="2">Drawing Title</td><td colspan="2">Project Title</td><td colspan="2">Project Number</td><td colspan="2" rowspan="2">NATIONAL CEMETERY ADMINISTRATION OFFICE OF DESIGN AND CONSTRUCTION</td></tr><tr><td colspan="2">SITE DEVELOPMENT DETAILS STORAGE YARD WALL PLAN AND SECTIONS</td><td colspan="2">CEMETERY IMPROVEMENTS AND NEW MAINTENANCE BUILDING</td><td colspan="4">885CM3007</td></tr><tr><td colspan="2">Approved: Director Office of Design and Construction</td><td colspan="2">Location</td><td colspan="2">Drawing Number</td><td colspan="2" rowspan="4">Department of Veterans Affairs</td></tr><tr><td colspan="2"></td><td colspan="2">FORT BAYARD, NEW MEXICO</td><td colspan="4">L-205</td></tr><tr><td colspan="2"></td><td>Date</td><td>Checked</td><td>Drawn</td><td colspan="3">Dwg. 024 of 120</td></tr><tr><td colspan="2"></td><td>NOVEMBER 18, 2011</td><td>CEB</td><td>BCE</td><td colspan="3"></td></tr></table>		Drawing Title		Project Title		Project Number		NATIONAL CEMETERY ADMINISTRATION OFFICE OF DESIGN AND CONSTRUCTION		SITE DEVELOPMENT DETAILS STORAGE YARD WALL PLAN AND SECTIONS		CEMETERY IMPROVEMENTS AND NEW MAINTENANCE BUILDING		885CM3007				Approved: Director Office of Design and Construction		Location		Drawing Number		Department of Veterans Affairs				FORT BAYARD, NEW MEXICO		L-205						Date	Checked	Drawn	Dwg. 024 of 120					NOVEMBER 18, 2011	CEB	BCE									
Drawing Title		Project Title		Project Number		NATIONAL CEMETERY ADMINISTRATION OFFICE OF DESIGN AND CONSTRUCTION	
SITE DEVELOPMENT DETAILS STORAGE YARD WALL PLAN AND SECTIONS		CEMETERY IMPROVEMENTS AND NEW MAINTENANCE BUILDING		885CM3007	
Approved: Director Office of Design and Construction		Location		Drawing Number		Department of Veterans Affairs	
		FORT BAYARD, NEW MEXICO		L-205	
		Date	Checked	Drawn	Dwg. 024 of 120	
		NOVEMBER 18, 2011	CEB	BCE	