



MG - SEE COVER SHEET FOR LEGEND.

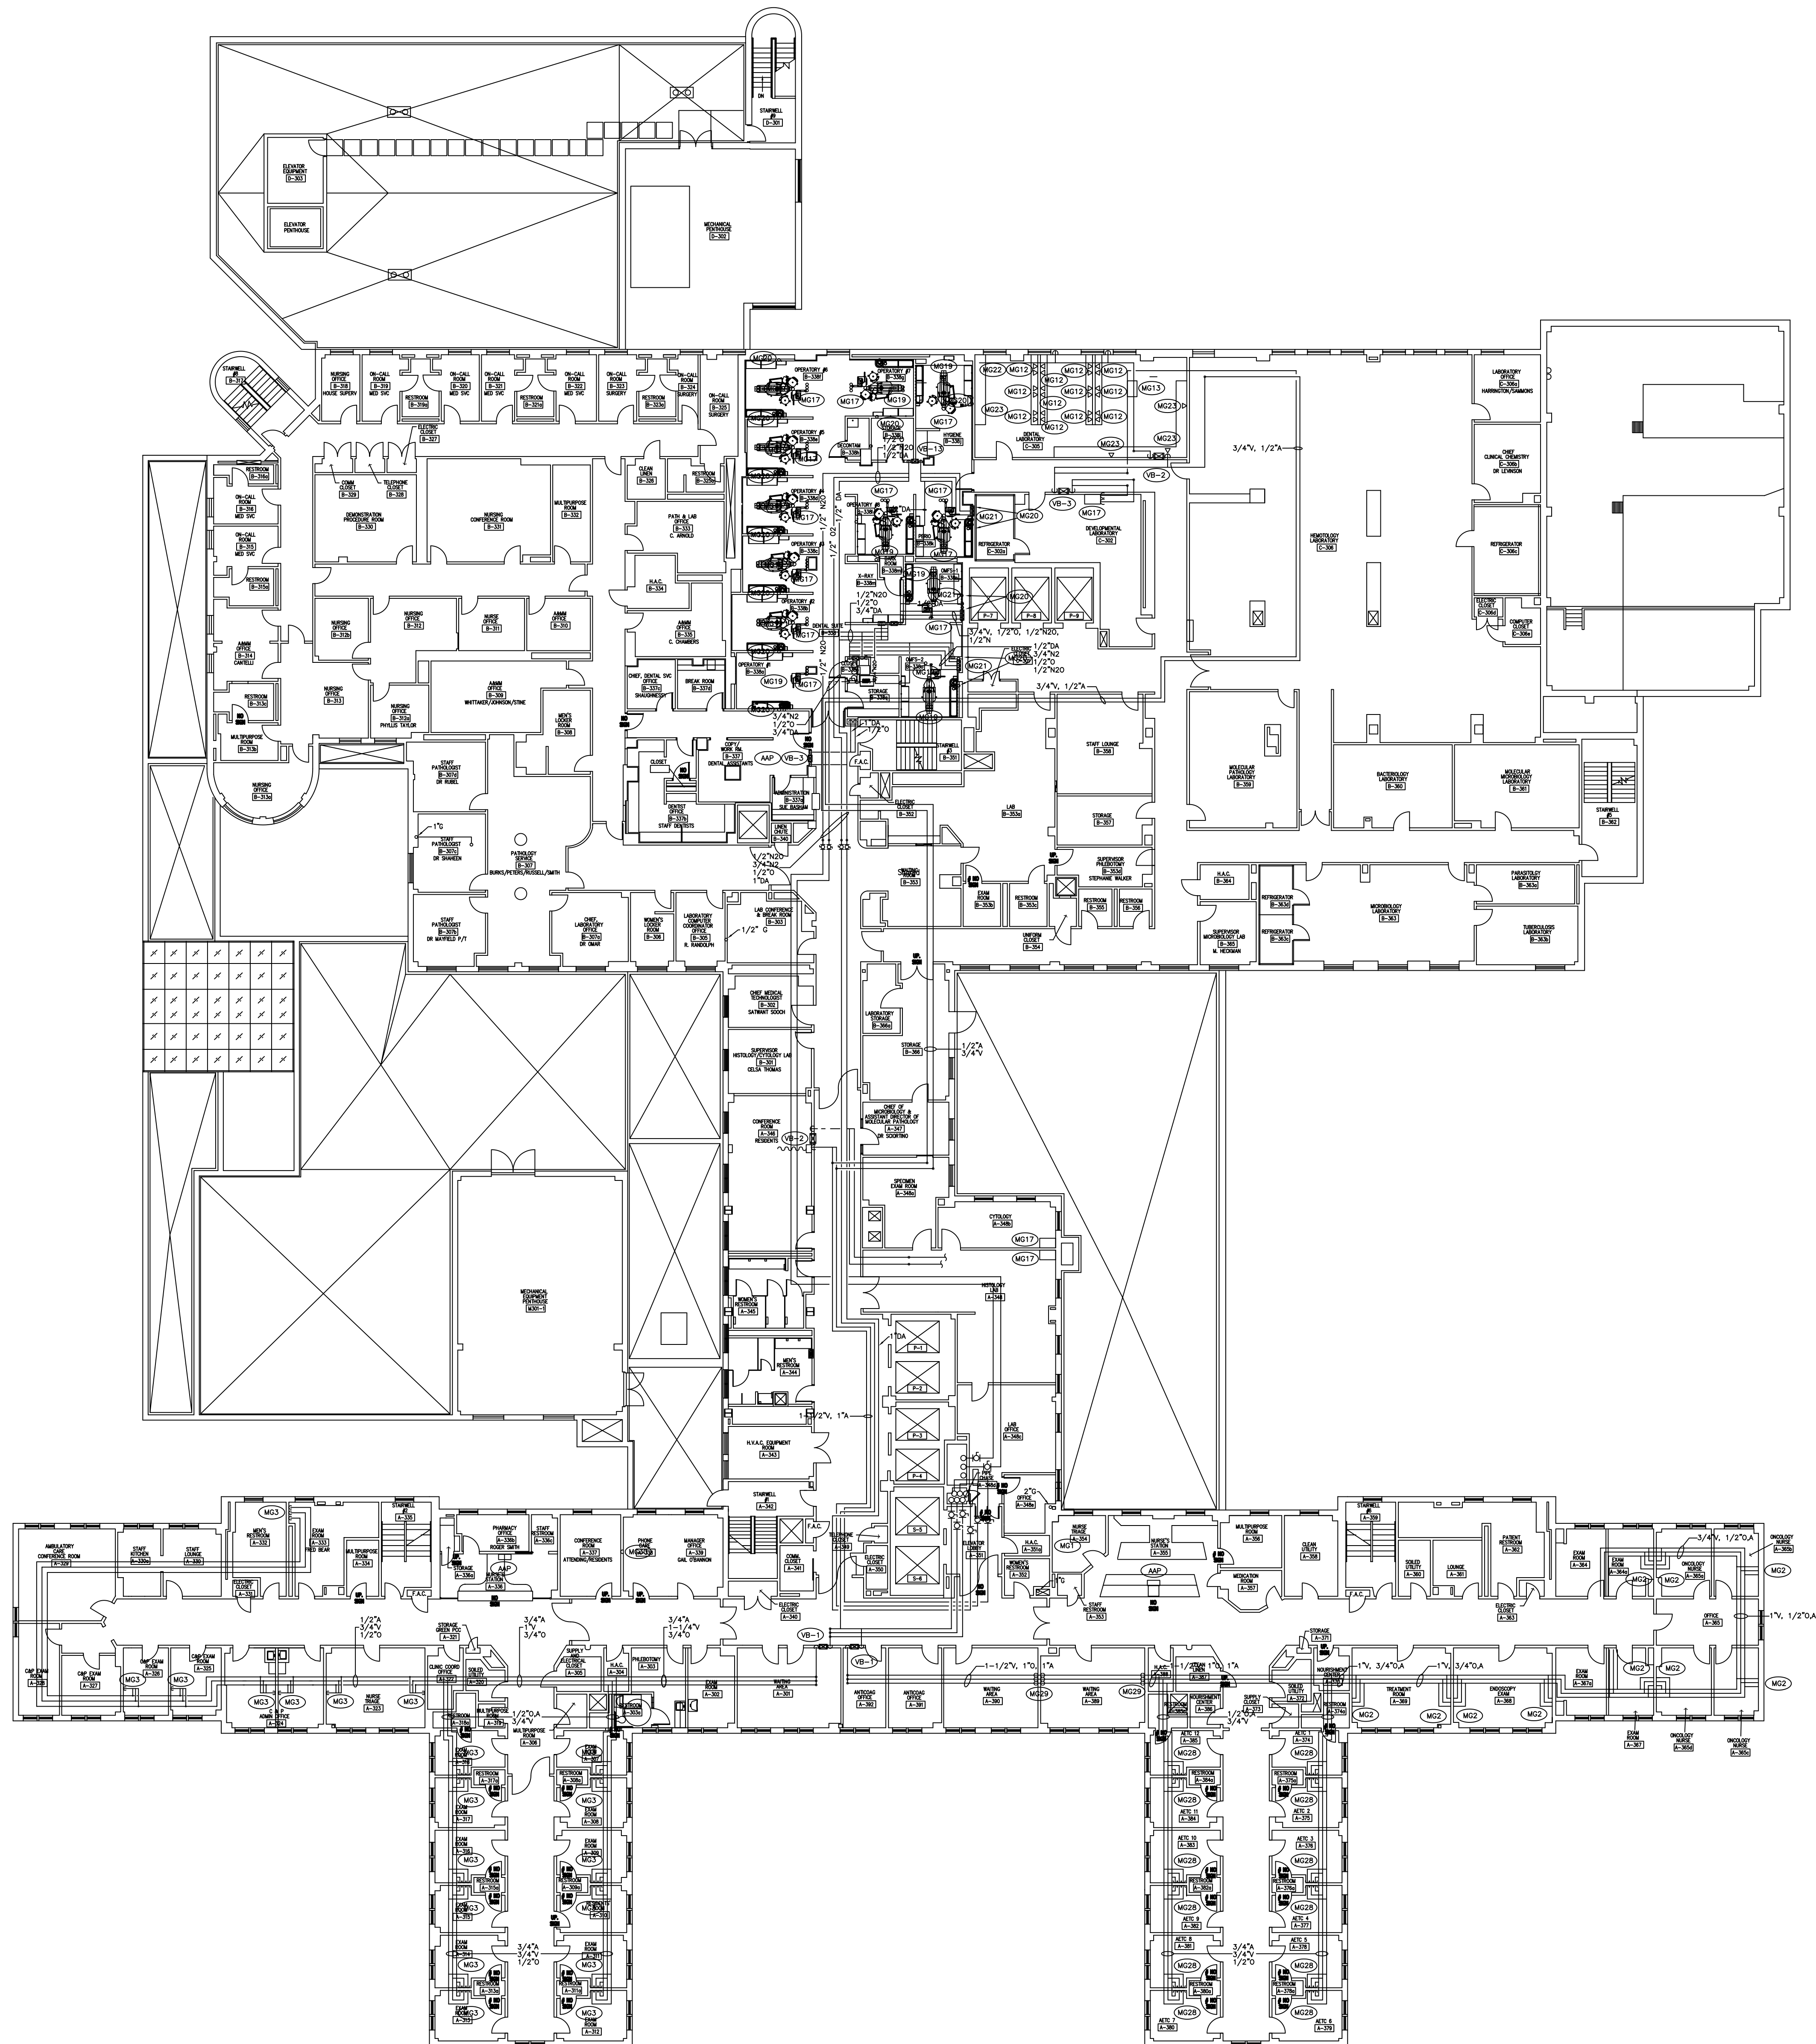

A THIRD FLOOR
1/16" = 1'-0"

NOLAN AND NOLAN INC architects	
	
801 BARRET AVE. LOUISVILLE, KENTUCKY 40204	
Revisions	Date

**MEDICAL, DENTAL, AND LABORATORY
GAS/VACUUM SYSTEM**
VETERANS AFFAIRS MEDICAL CENTER
800 ZORN AVENUE
LOUISVILLE, KENTUCKY

LSE ENGINEERING
INCORPORATED
CONSULTING ENGINEERS
952 SOUTH THIRD STREET
LOUISVILLE, KY 40203
TEL.: 502-584-8930 FAX: 502-584-8934
PROJECT NUMBER: 2843

Drawing Title THIRD FLOOR MEDICAL, DENTAL, AND LABORATORY GAS/VACUUM SYSTEM VETERANS AFFAIRS MEDICAL CENTER	
Approved: Chief Engineer	
Approved: Service Chief	

Project No. 603-03-102 T-614	
Building Number 1	Checked GEH
Drawn TME	
Location	

Date 10-12-2007
Project No. 040203
DRAWING NO. P6
Dwg.

Office of Facilities
Department of Veterans Affairs