


IRRIGATION KEY NOTES

- 1-1/2" WATER METER AND BACKFLOW PREVENTOR WITH CAGE.
- 2" MAINLINE
- (1) 4" SLEEVE
- (1) 2" SLEEVE
- (2) 2" SLEEVES
- ISOLATION VALVE
- CONTROLLER

NOTES:
1. IRRIGATION SHOWN OUTSIDE THE LIMIT OF WORK FOR CLARIFICATION ONLY. DIAGRAM IS SCHEMATIC AND SHALL BE INSTALLED WITHIN THE LIMIT OF WORK OR UTILITY EASEMENT. CONTRACTOR SHALL BE RESPONSIBLE FOR THE PROTECTION OF ALL UTILITIES.
2. FLUSH VALVES ARE TO BE PLACED AT THE TERMINUS OF ALL LATERAL LINES.

IRRIGATION LEGEND

SYMBOL	DESCRIPTION
●	1-1/2" BACKFLOW PREVENTION UNIT
△	CONTROLLER, (MC-30)
⊗	MASTER VALVE
⊕	ISOLATION VALVE
⊖	1" REMOTE CONTROL VALVE
⊗	PRESSURE REGULATOR
⊖	TURF SPRAYS, (15'-0")
⊖	2" MAINLINE PIPE
⊖	LATERAL LINE, SHRUB
⊖	LATERAL LINE, TURF
⊖	PVC SLEEVE (SIZE VARIES)

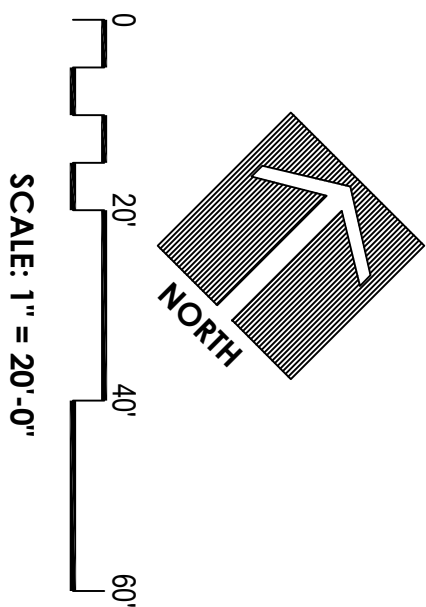

IRRIGATION PLAN

EMERGENCY DEPARTMENT

AMARILLO VA HEALTH CARE SYSTEM
AMARILLO, TEXAS

Approved: VA Area Proj. Mgr.

V.A. PROJECT NO VA239-P-0196
SBBL PROJECT NO:0110.00.0
DRAWN BY: BTP
CHECKED BY: Checker
DATE: 07/15/11

△	Date	Revision

Approved: Med. Ctr. Director

Approved: Asst. Admin Engineering Service


Approved: Asst. VA Medical Director

Approved: Chief of Facilities

Approved: Chief of Engineering

Approved: Chief of Projects

48-LS-3

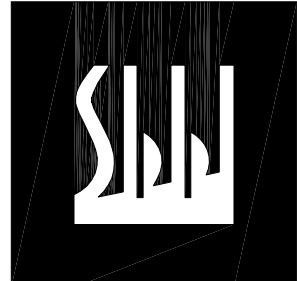

SBBL Architecture + Planning
1001 North Alvernon Way # 105, Tucson, Arizona 85711
t: 520.620.0255 f: 520.620.0535 e: sbbl@sbbl.biz

ARCHITECT OF RECORD:

