


three eighths = one foot
one and one half inch = one foot
one inch = one foot
three quarters inch = one foot
one half inch = one foot
one quarter inch = one foot
one eighth inch = one foot

GENERAL MOUNTING HEIGHTS NOTES.

DRAWING NOT TO SCALE - EQUIPMENT SHOWN IS DIAGRAMMATIC

- 1 SEE MEDICAL EQUIPMENT CUTSHEETS FOR DIMENSIONS, SIZES, WEIGHTS AND MFR STANDARD MOUNTING DETAILS. COORDINATE WITH FINAL OWNER SELECTED EQUIPMENT PRIOR TO CONSTRUCTION
- 2 PROVIDE WALL BACKING PER MANUFACTURERS LOCATIONS AND REQUIREMENTS. INSTALL BACKING PER ARCHITECTURAL DETAILS AND PROJECT SPECIFICATIONS. COORDINATE BACKING LOCATIONS WITH FINAL EQUIPMENT SELECTIONS AND MFR DRAWINGS.
- 3 SEE ARCHITECTURAL INTERIOR ELEVATIONS FOR SPECIFIC MOUNTING HEIGHT LOCATIONS AND COORDINATION WITH OTHER WALL MOUNTED ITEMS AND BACKING REQUIREMENTS.
- 4 SEE STRUCTURAL FOR SEISMIC REQUIREMENTS FOR BRACING OF MEDICAL EQUIPMENT. PROVIDE AS REQUIRED.

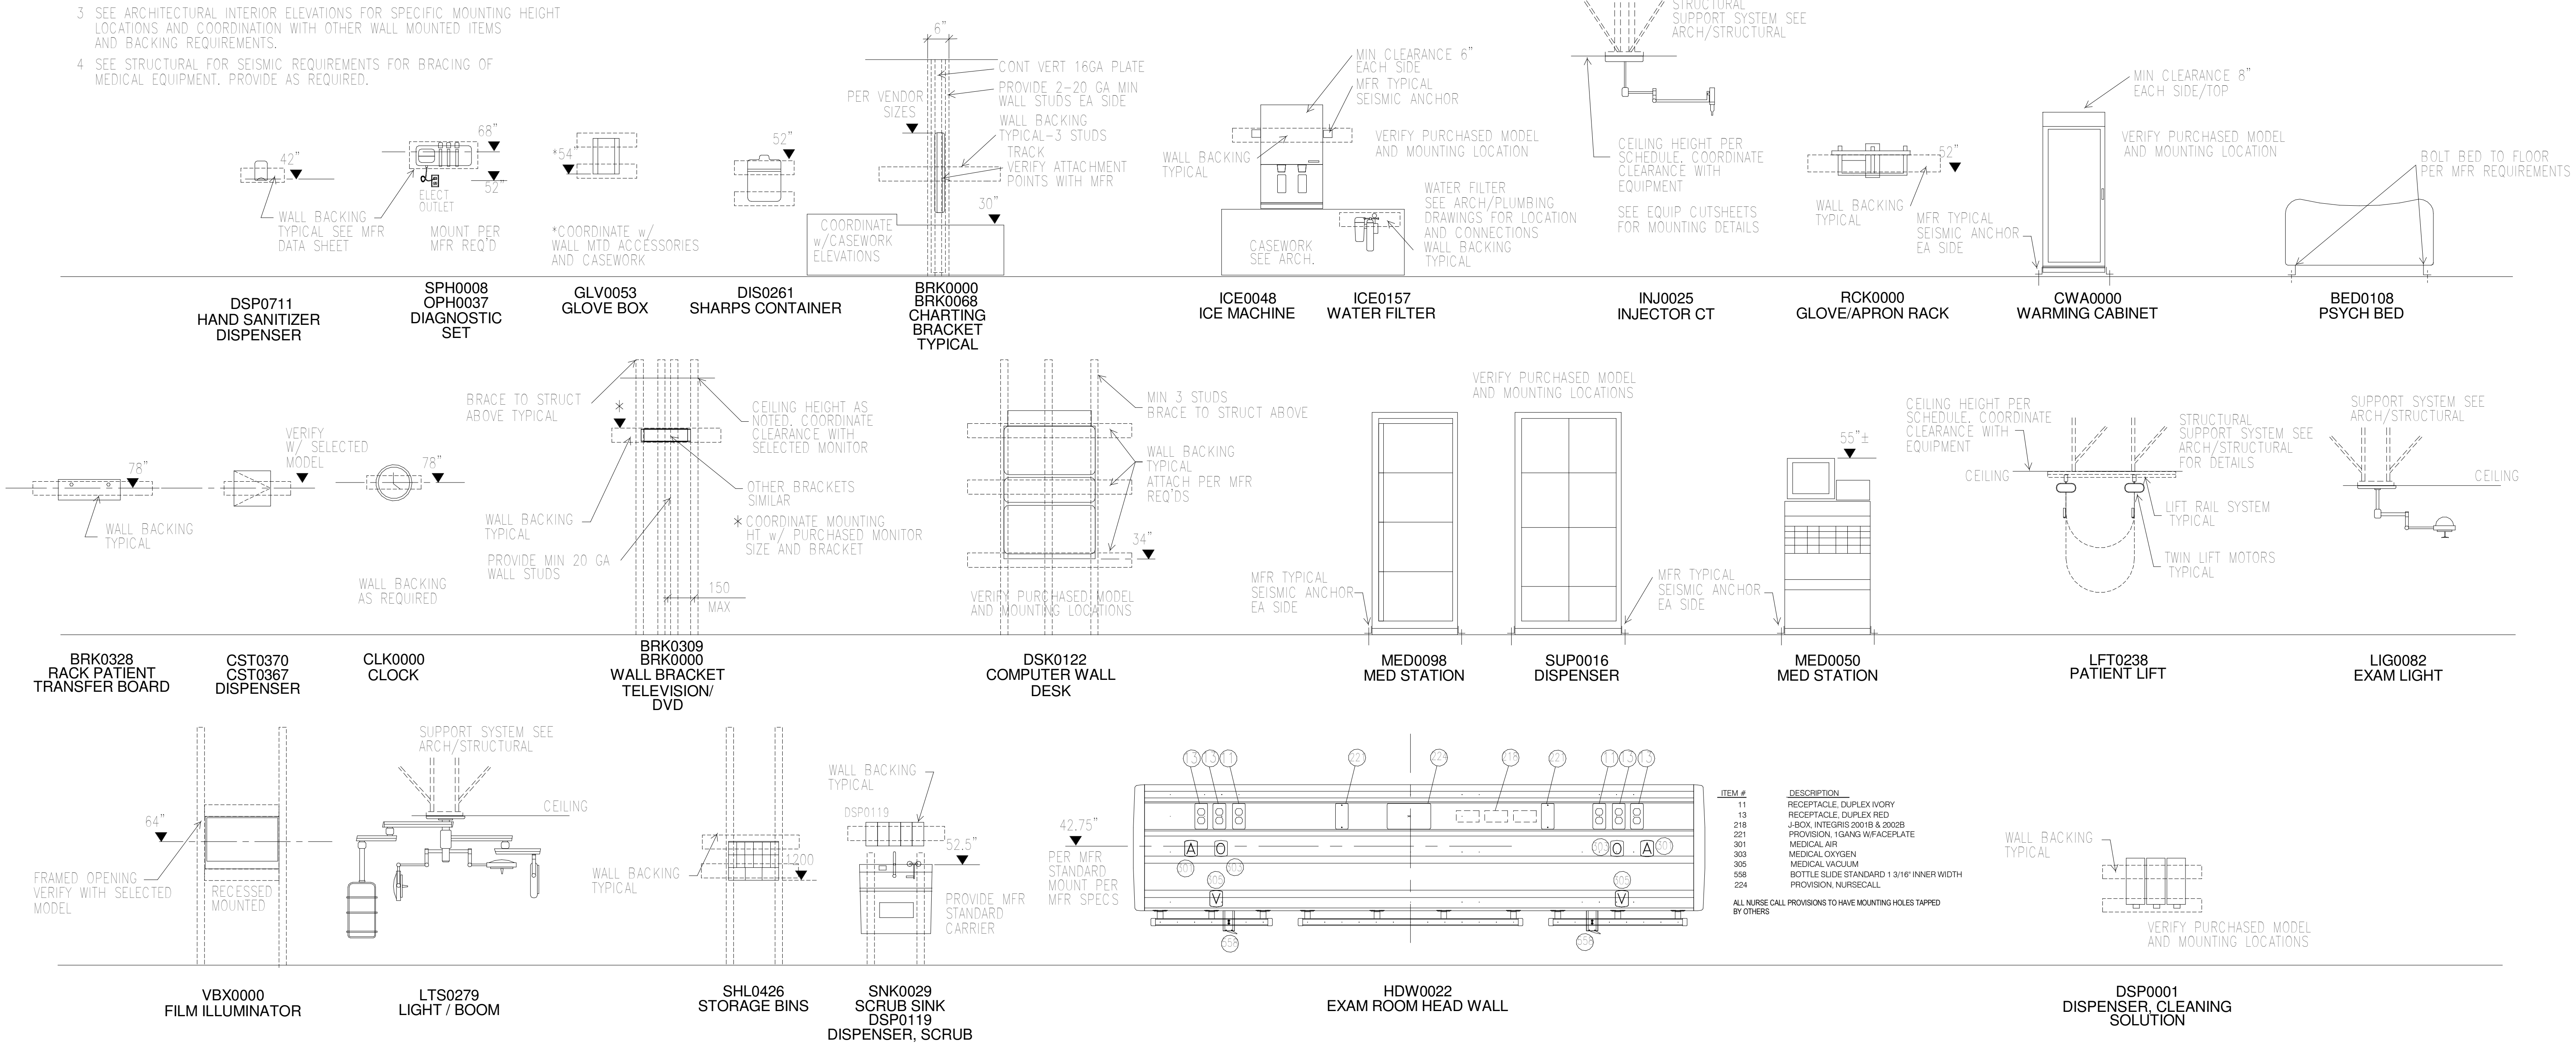

△	Date	Revision