

FOR APPROVAL ONLY

ONE (1) SET OF APPROVAL PRINTS MUST BE SIGNED AND RETURNED TO TBJ INC. BEFORE EQUIPMENT CAN BE RELEASED FOR PRODUCTION

☐ APPROVED AS DRAWN FOR FABRICATION



☐ NOT APPROVED - REVISE & RESUBMIT FOR FINAL APPROVAL

SIGNED \_\_\_\_\_

DATE \_\_\_\_\_


### UTILITY REQUIREMENTS

- (CW) — COLD WATER - (3) @ 3/4" N.P.T. (FLEX LINE BY OTHERS)
- (HW) — HOT WATER - (3) @ 1/2" N.P.T. (FLEX LINE BY OTHERS)
- (D) — DRAIN - (3) @ 1-1/2" N.P.T.
- (E) — ELECTRICAL - 115 V., 1 PH., 60 Hz., 15 AMP (3-PRONG PLUG)
- (CA) — COMPRESSED AIR - (1) @ 3/4" N.P.T. (FLEX LINE BY OTHERS)
- (DI) — DI/RO WATER - (1) @ 1/2" N.P.T. (FLEX LINE BY OTHERS)

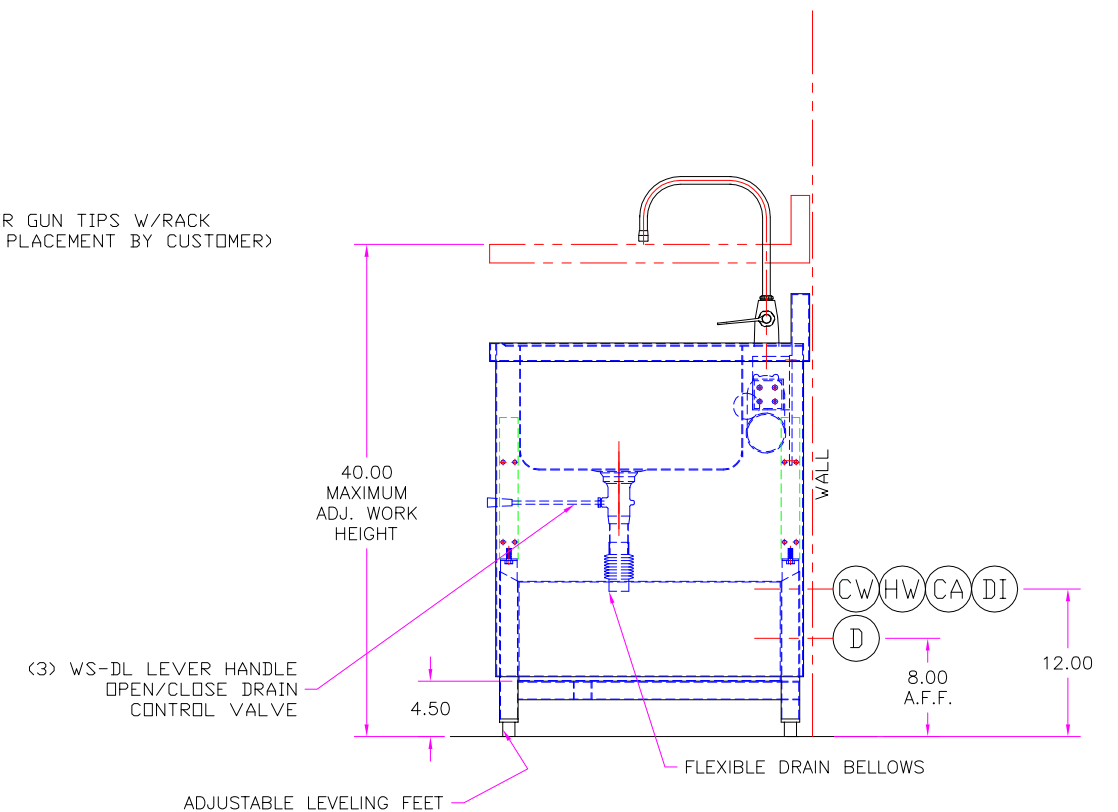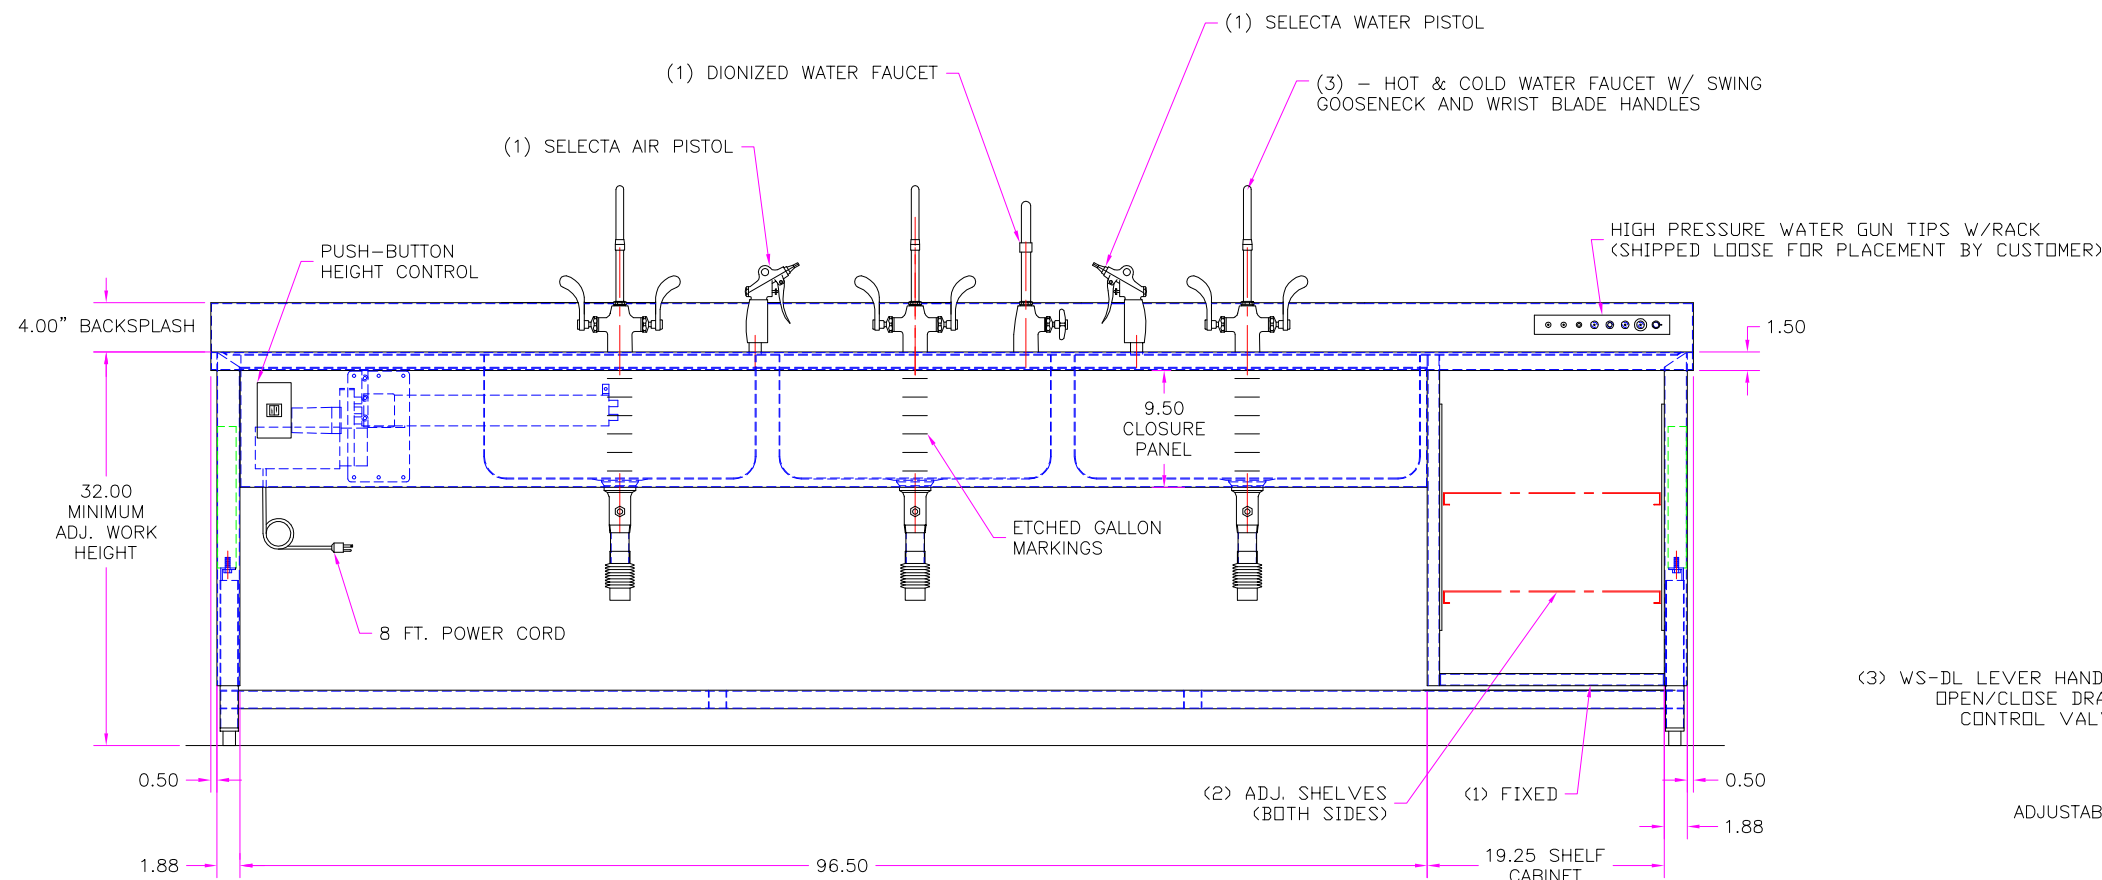

NOTES: 1) MAX. OVERALL DIMENSIONS MUST BE CONSIDERED FOR BUILDING ENTRY.

(1) SET OF 8 ATTACHMENTS FOR SELECTA PISTOLS

UNLESS OTHERWISE SPECIFIED					
TOLERANCES IN INCHES: FRACTIONAL $\pm 1/32$ ANGULAR $\pm 0^{\circ}25'$ ONE DECIMAL $\pm 0.063$ TWO DECIMAL $\pm 0.031$ THREE DECIMAL $\pm 0.015$			LET	REVISION	BY DATE
			1671 ORCHARD DRIVE CHAMBERSBURG, PA 17201 Phone: (717) 261-9700 <a href="http://www.tbjinc.com">www.tbjinc.com</a>		
			SCALE 1-1/2"=1'-0"		
REF DWG - R14147			DATE 5-17-16		
NAME DATE			MODEL 26-120-3B WS-AH WORK SINK		
PROD. RELEASE					
APPR. RELEASE					
REVIEWED BY					
ENG APPR.			ROUGH-IN ASSEMBLY R16093		