



Drawing File: \\Projects\1313 Renovate Radiology & SPS - VA Shreveport\3 1313 Drawings\RENOVATE RADIOLOGY & SPS - VA SHREVEPORT\Sheets\A604 4TH FLOOR FINISH PLAN.dwg
Plotted by: hamed
Plotted Date: May 20, 2015 4:42pm

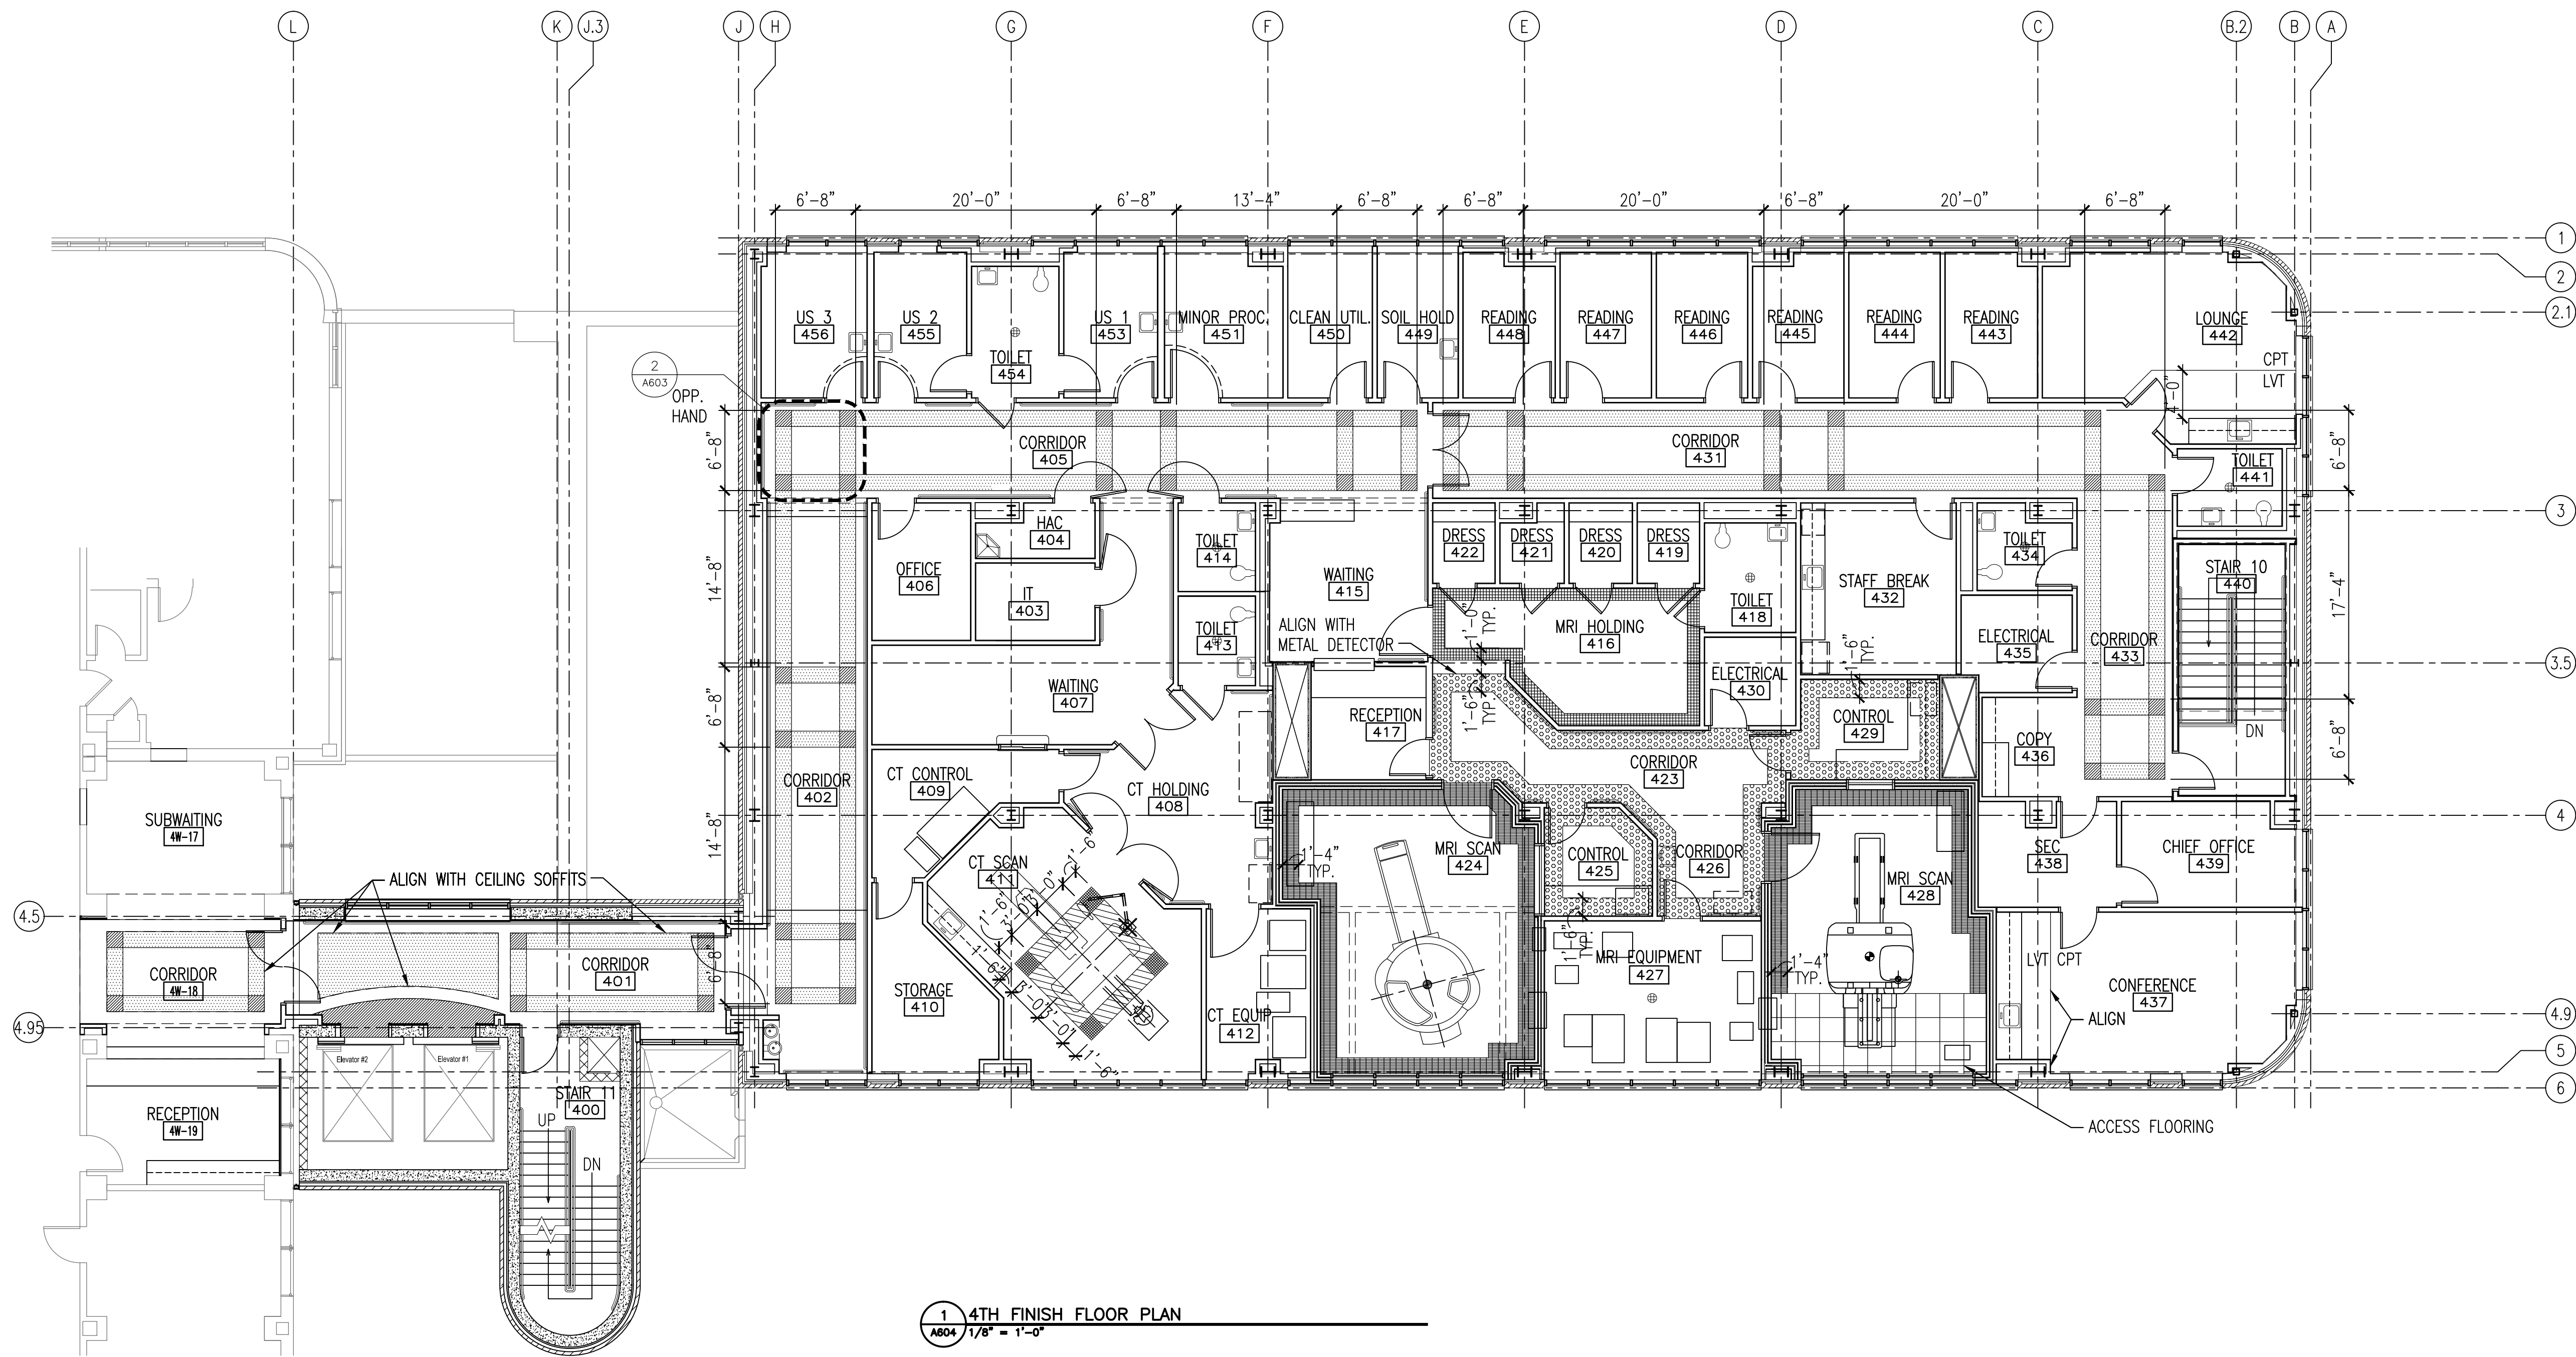

- LVT LEGEND
- LVT1
 - LVT2
 - LVT3
 - LVT4
 - LVT5
 - LVT6

- WSF LEGEND
- WSF1
 - WSF2
 - WSF3

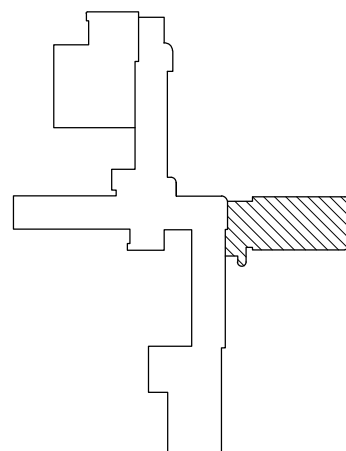

FINAL SUBMITTAL

Revisions:	Date

CONSULTANTS:



ARCHITECT:

TOLAND
MIZELL
MOLNAR

590 Means Street NW, Suite 200
Atlanta, GA 30318
404.214.9774

Drawing Title:
4TH FLOOR FINISH PLAN
Approved: Project Director

Project Title:
EXPAND RADIOLOGY AND SPS OVERTON BROOKS VAMC
Location:
SHREVEPORT, LA
Date:
04-17-2015
Checked:
XX
Drawn:
XX

Project Number:
667-083
Building Number:
1
Drawing Number:
A604
Dwg. 55 of 160

OFFICE OF
CONSTRUCTION
AND FACILITIES
MANAGEMENT

VA U.S. Department
of Veterans Affairs