


Drawing File: W:\3 Clients-Projects\3-Toland-Mizell-Molnar\2014-012 VA SHREVEPORT-EXPAND RADIOLOGY\DRAWINGS\STRUC\S307.dwg  
Plotted by: ashy  
Plotted Date: Mar 12, 2015 - 9:11am  
one-eighth inch = one foot  

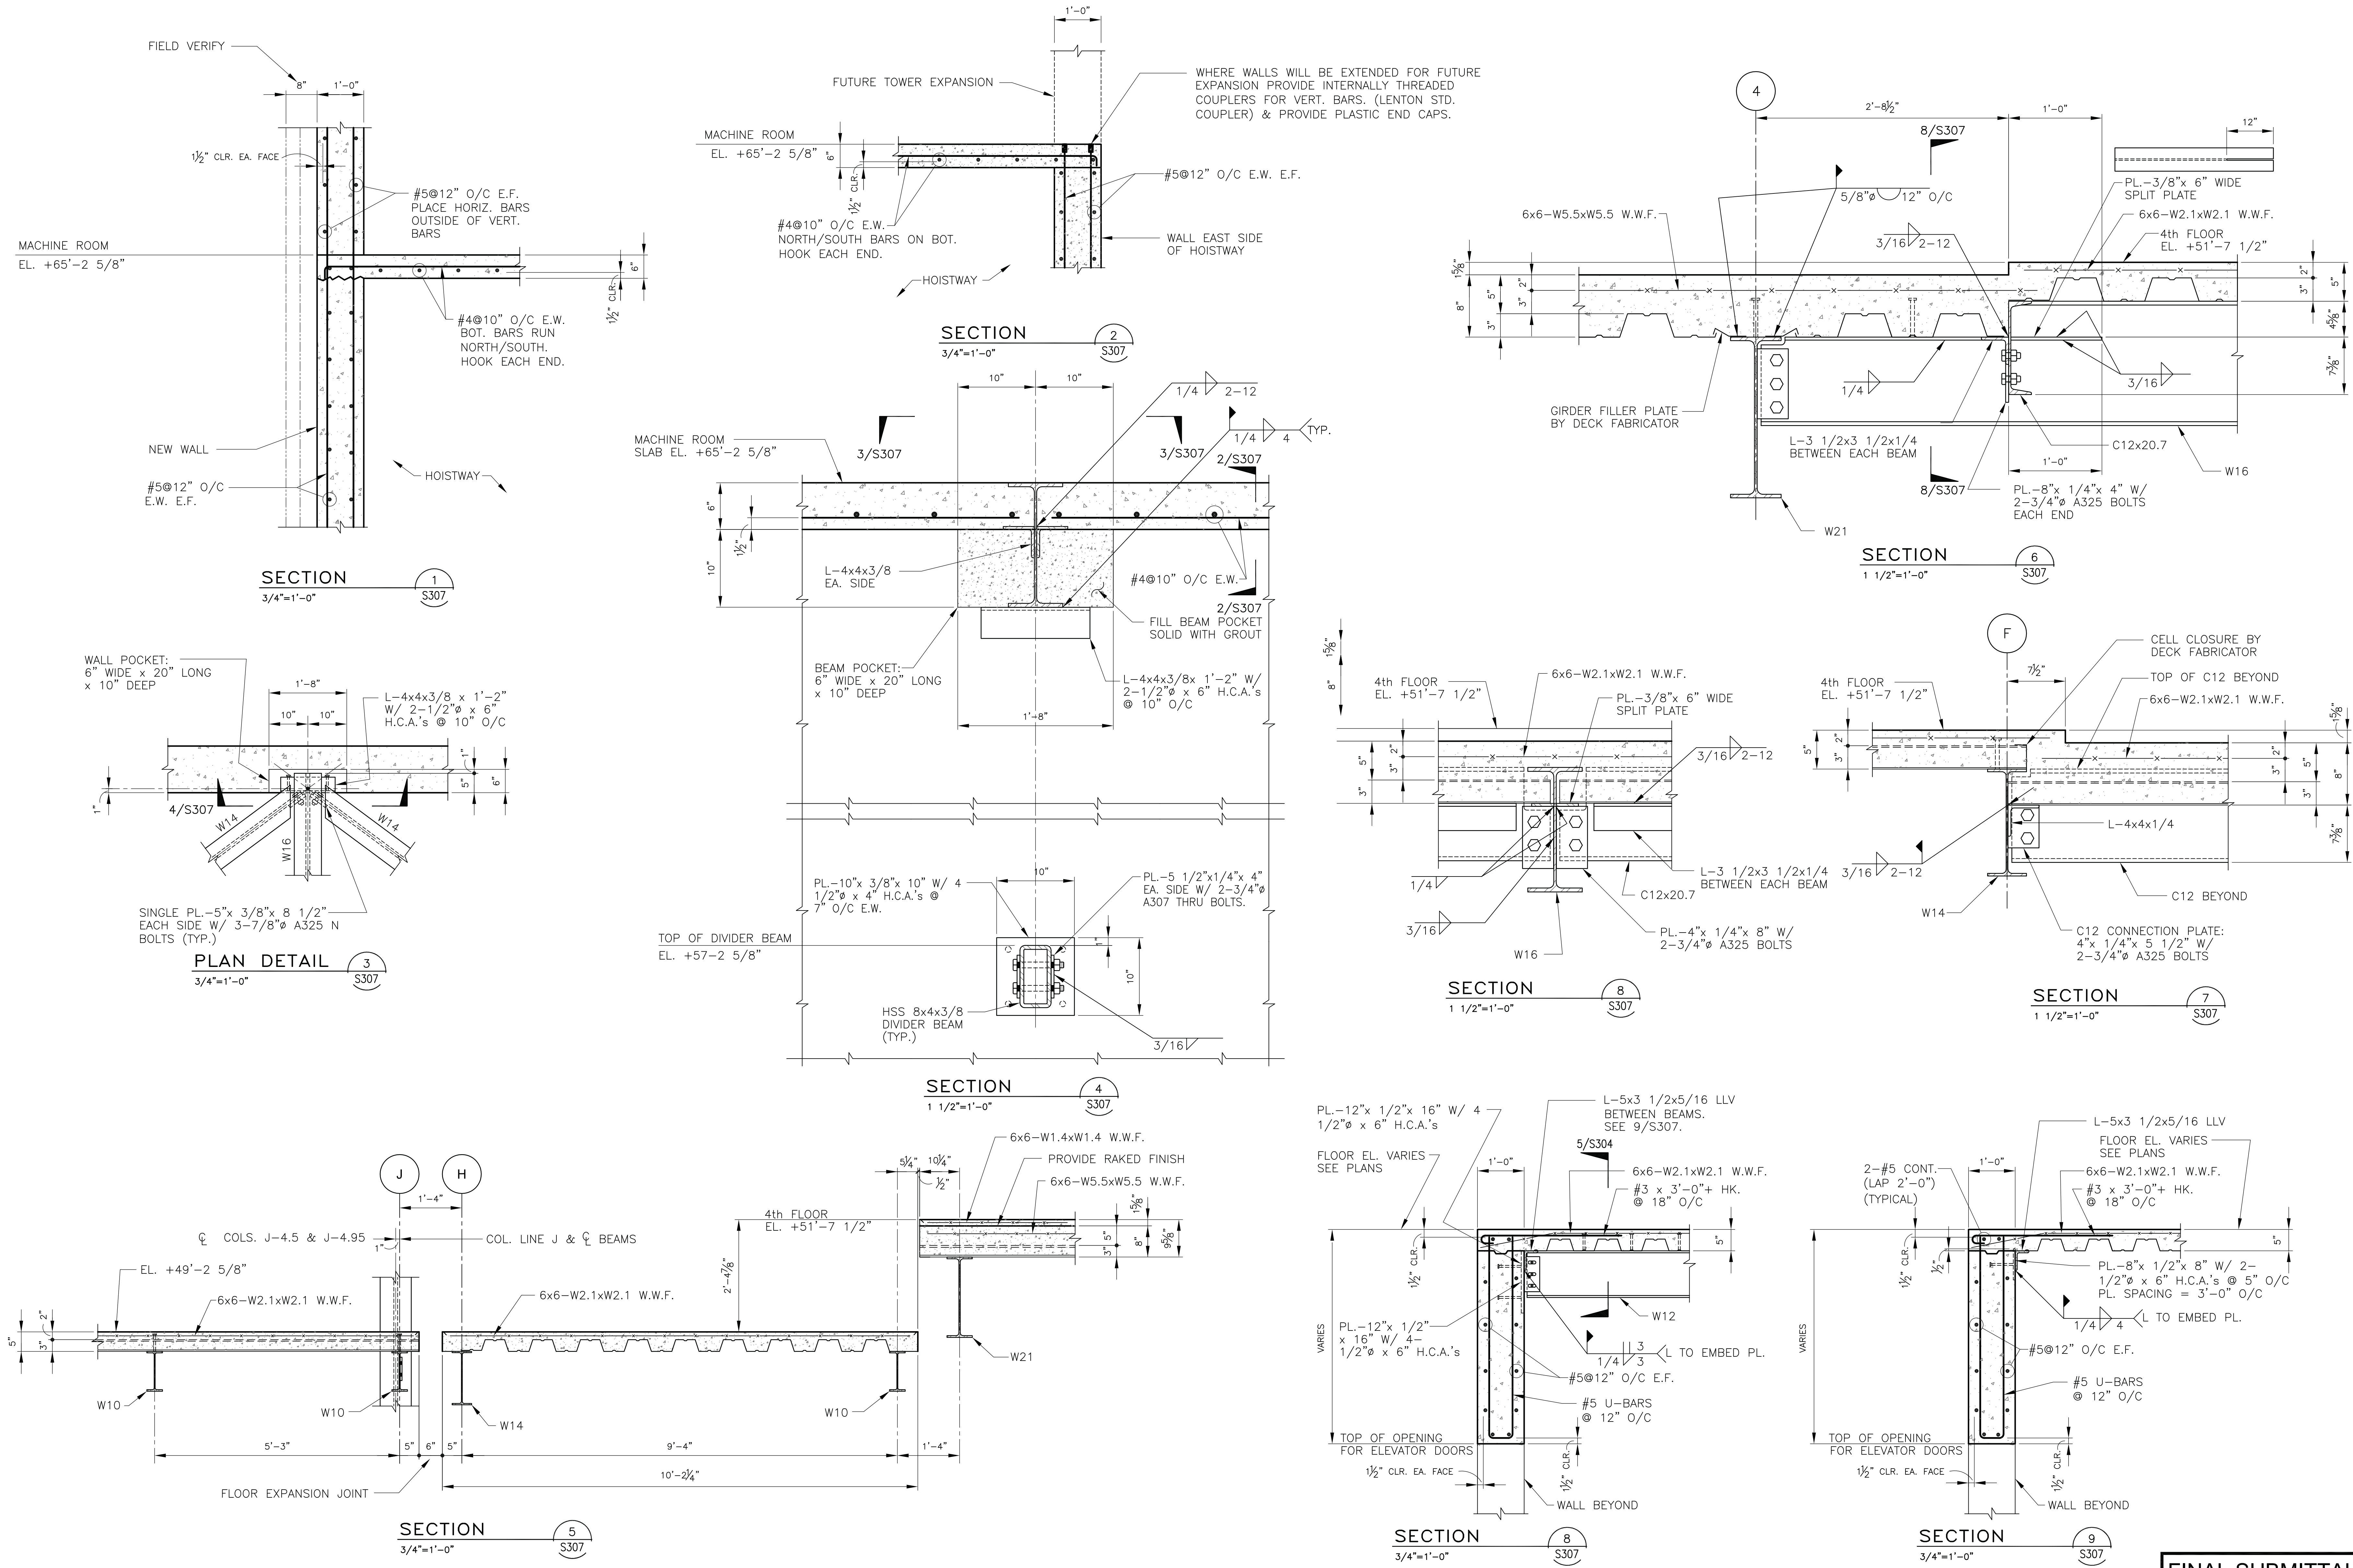

<b>CONSULTANTS:</b>  <b>PADGETT</b> Engineering Group Consulting Structural Engineers 2255 CUMBERLAND PARKWAY - SUITE 1910 - ATLANTA - GEORGIA 30339		 LOUISIANA C.O.A. 4674		<b>ARCHITECT:</b>  <b>TOLAND MIZELL MOLNAR</b> 590 Means Street NW, Suite 200 Atlanta, GA 30318 404.214.9774		<b>Drawing Title:</b> SECTIONS & DETAILS  <b>Approved:</b> Project Director		<b>Project Title:</b> EXPAND RADIOLOGY AND SPS OVERTON BROOKS VAMC  <b>Location:</b> SHREVEPORT, LA  <b>Date:</b> 3-13-2015 <b>Checked:</b> BP <b>Drawn:</b> AH		<b>Project Number:</b> 667-083 <b>Building Number:</b> 1 <b>Drawing Number:</b> S307 <b>Dwg.</b> of XX		<b>OFFICE OF CONSTRUCTION AND FACILITIES MANAGEMENT</b>  U.S. Department of Veterans Affairs	
---	--	--	--	---	--	--	--	---	--	---	--	--	--

FINAL SUBMITTAL