

Plotting File: W:\2013\5123-VA Shreveport 3rd and 4th Floors\Drawings\04-5123 PD 201 Third-Fourth Floor-Demolition.dwg  
Plotted by: tgleland  
Plotted Date: Apr 20, 2015 - 10:23am

A  
three inches = one foot

B  
one and one-half inches = one foot

C  
one inch = one foot

D  
three-quarters inch = one foot

E  
one-half inch = one foot

F  
three-eighths inch = one foot

G  
one-quarter inch = one foot

H  
one-eighth inch = one foot

A

B

C

D


E

F


G

DEMOLITION WORK KEYED NOTES:  
(THIS DRAWING ONLY)

- 1 EXISTING SANITARY SEWER RISER TO REMAIN.
- 2 EXISTING DOMESTIC HOT WATER SUPPLY/RETURN RISER TO REMAIN.
- 3 EXISTING CONDENSATE RISER TO REMAIN.
- 4 EXISTING PLUMBING PIPING TO REMAIN.
- 5 CUT, REMOVE, AND DISCARD EXISTING SANITARY SEWER PIPING ABOVE CEILING AT APPROXIMATE LOCATION INDICATED. PREPARE AND PROTECT PIPING FOR CONNECTION OF NEW WORK.
- 6 CUT, REMOVE, AND DISCARD EXISTING CONDENSATE DRAIN PIPING ABOVE CEILING AT APPROXIMATE LOCATION INDICATED. PREPARE AND PROTECT PIPING FOR CONNECTION OF NEW WORK.
- 7 REMOVE AND DISCARD EXISTING PLUMBING PIPING ABOVE CEILING AS INDICATED ON DRAWING BY HATCHING DESIGNATIONS.
- 8 HVAC EQUIPMENT. REFER TO MECHANICAL DRAWINGS FOR LOCATION OF EQUIPMENT.

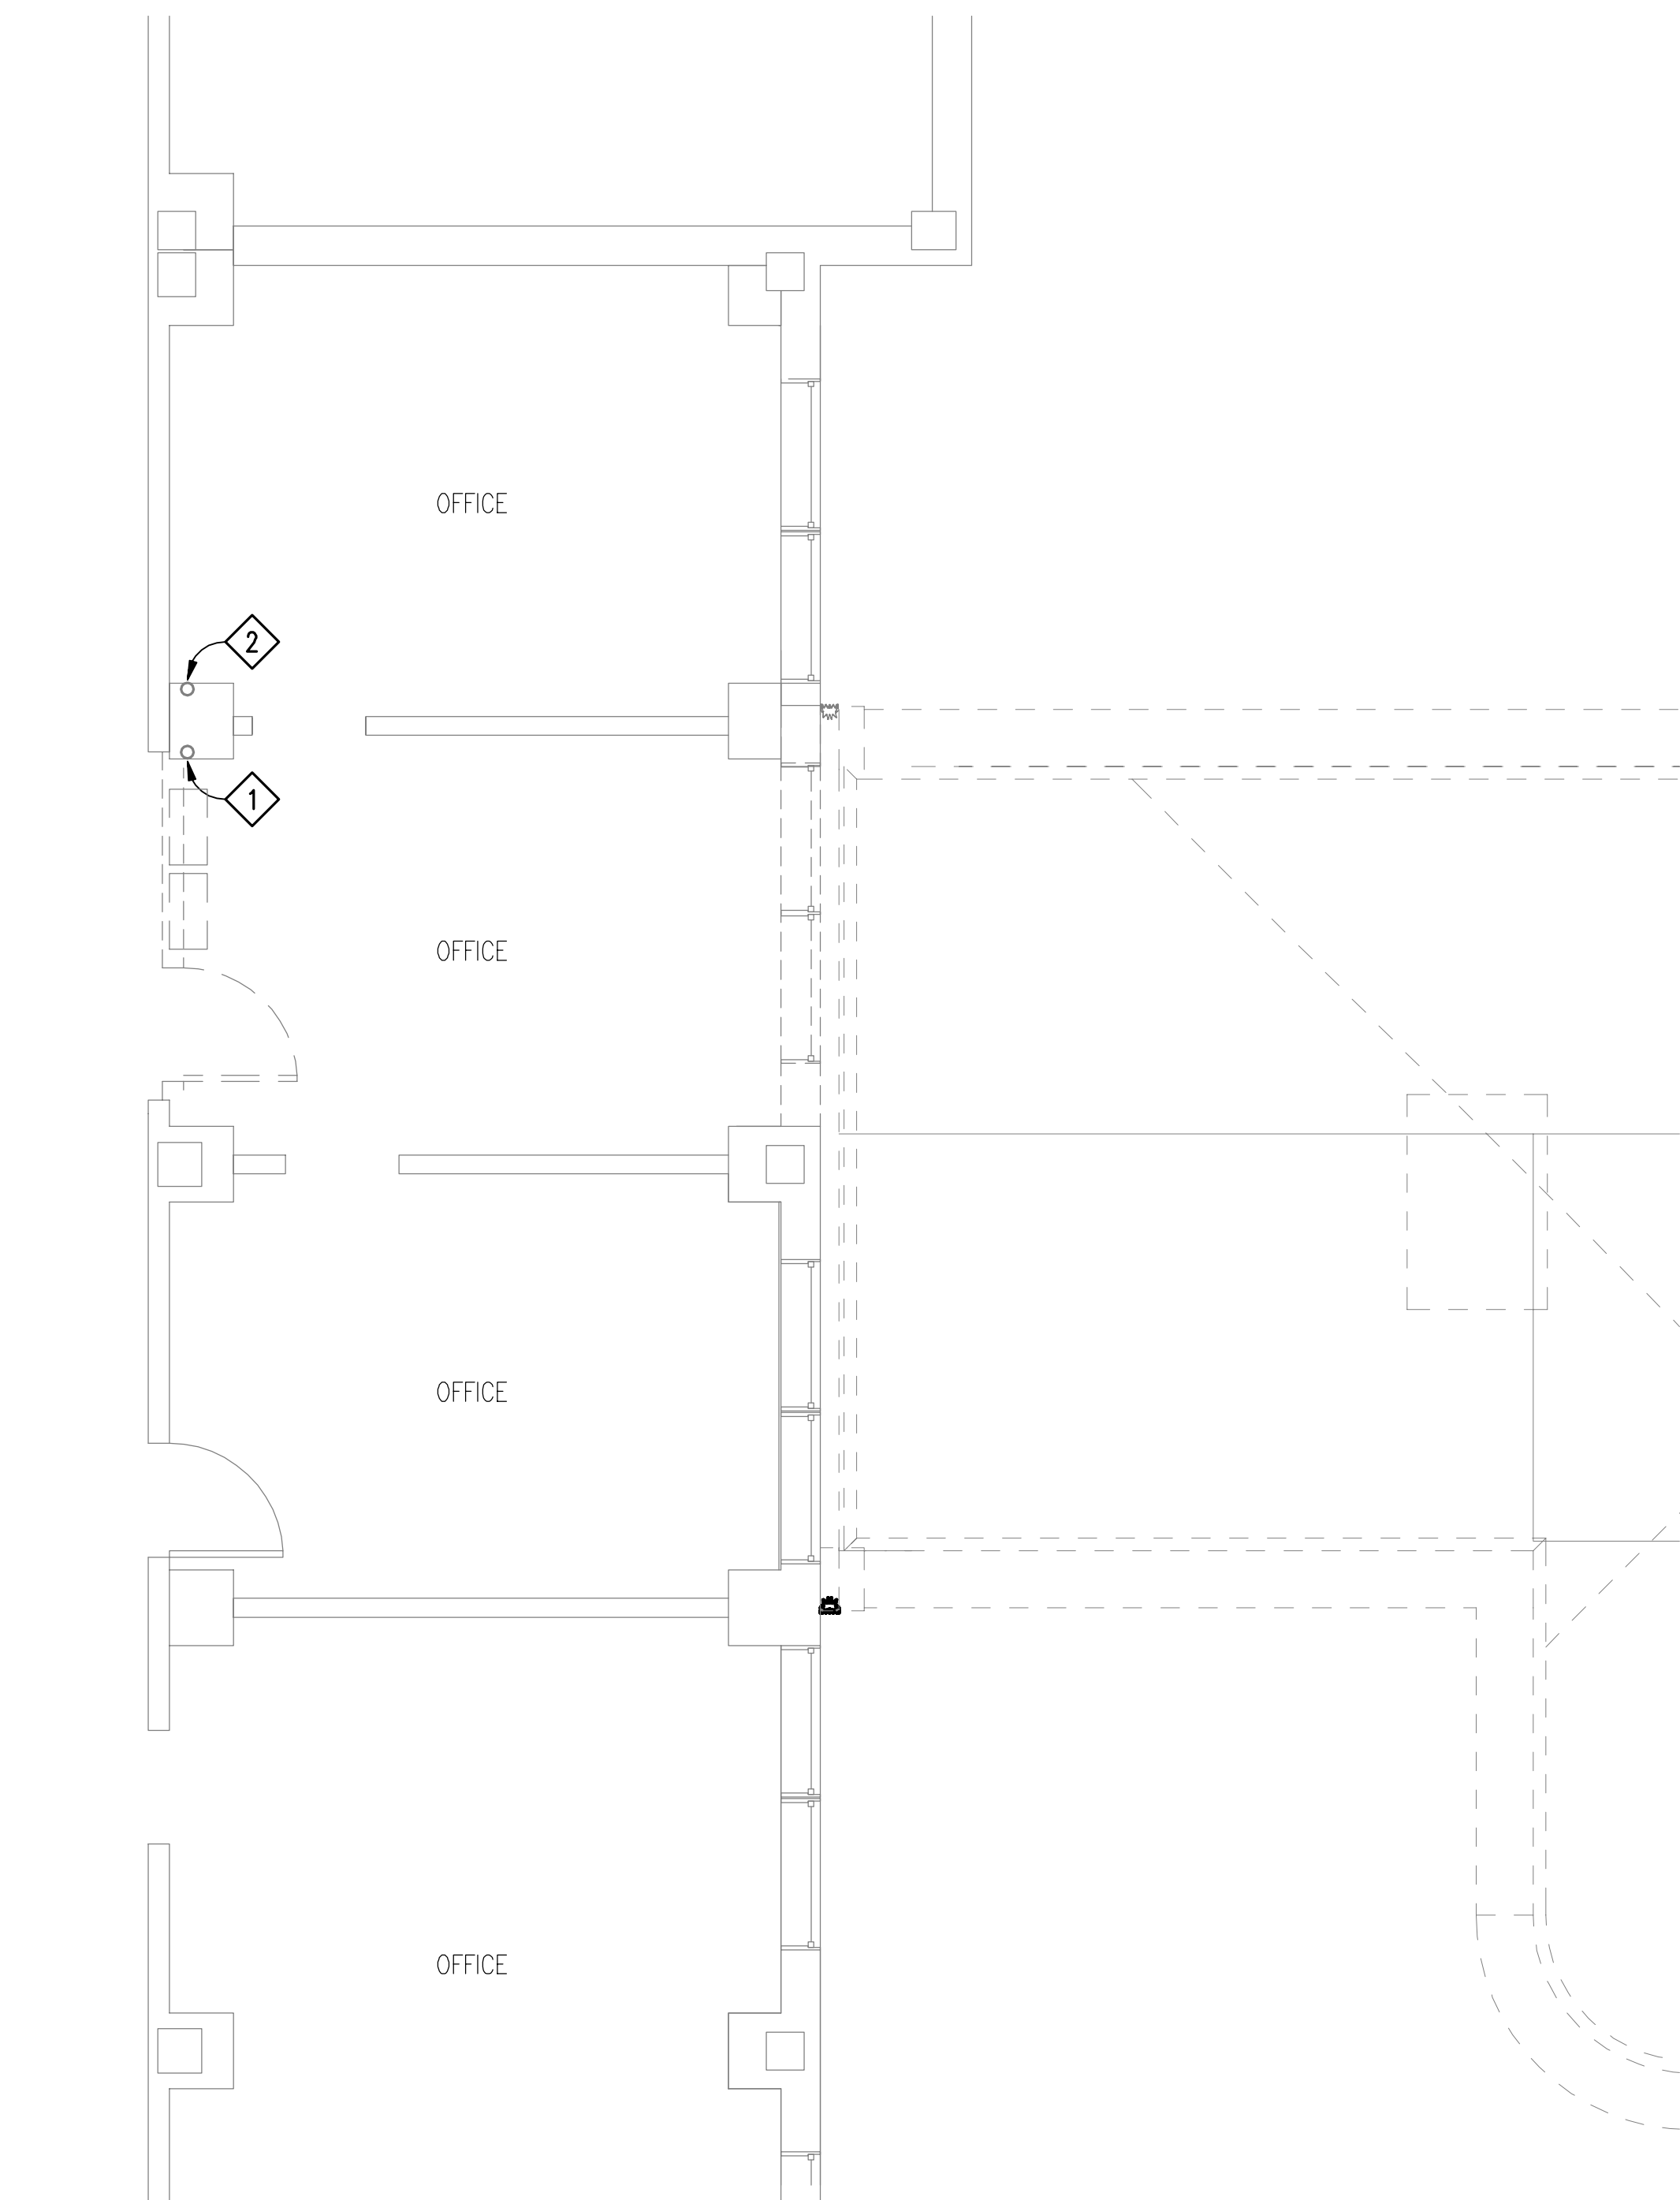

PLAN NORTH  
TRUE NORTH  
LARGE-SCALE THIRD FLOOR STAIRS DEMOLITION PLAN  
SCALE: 1/4" = 1'-0"

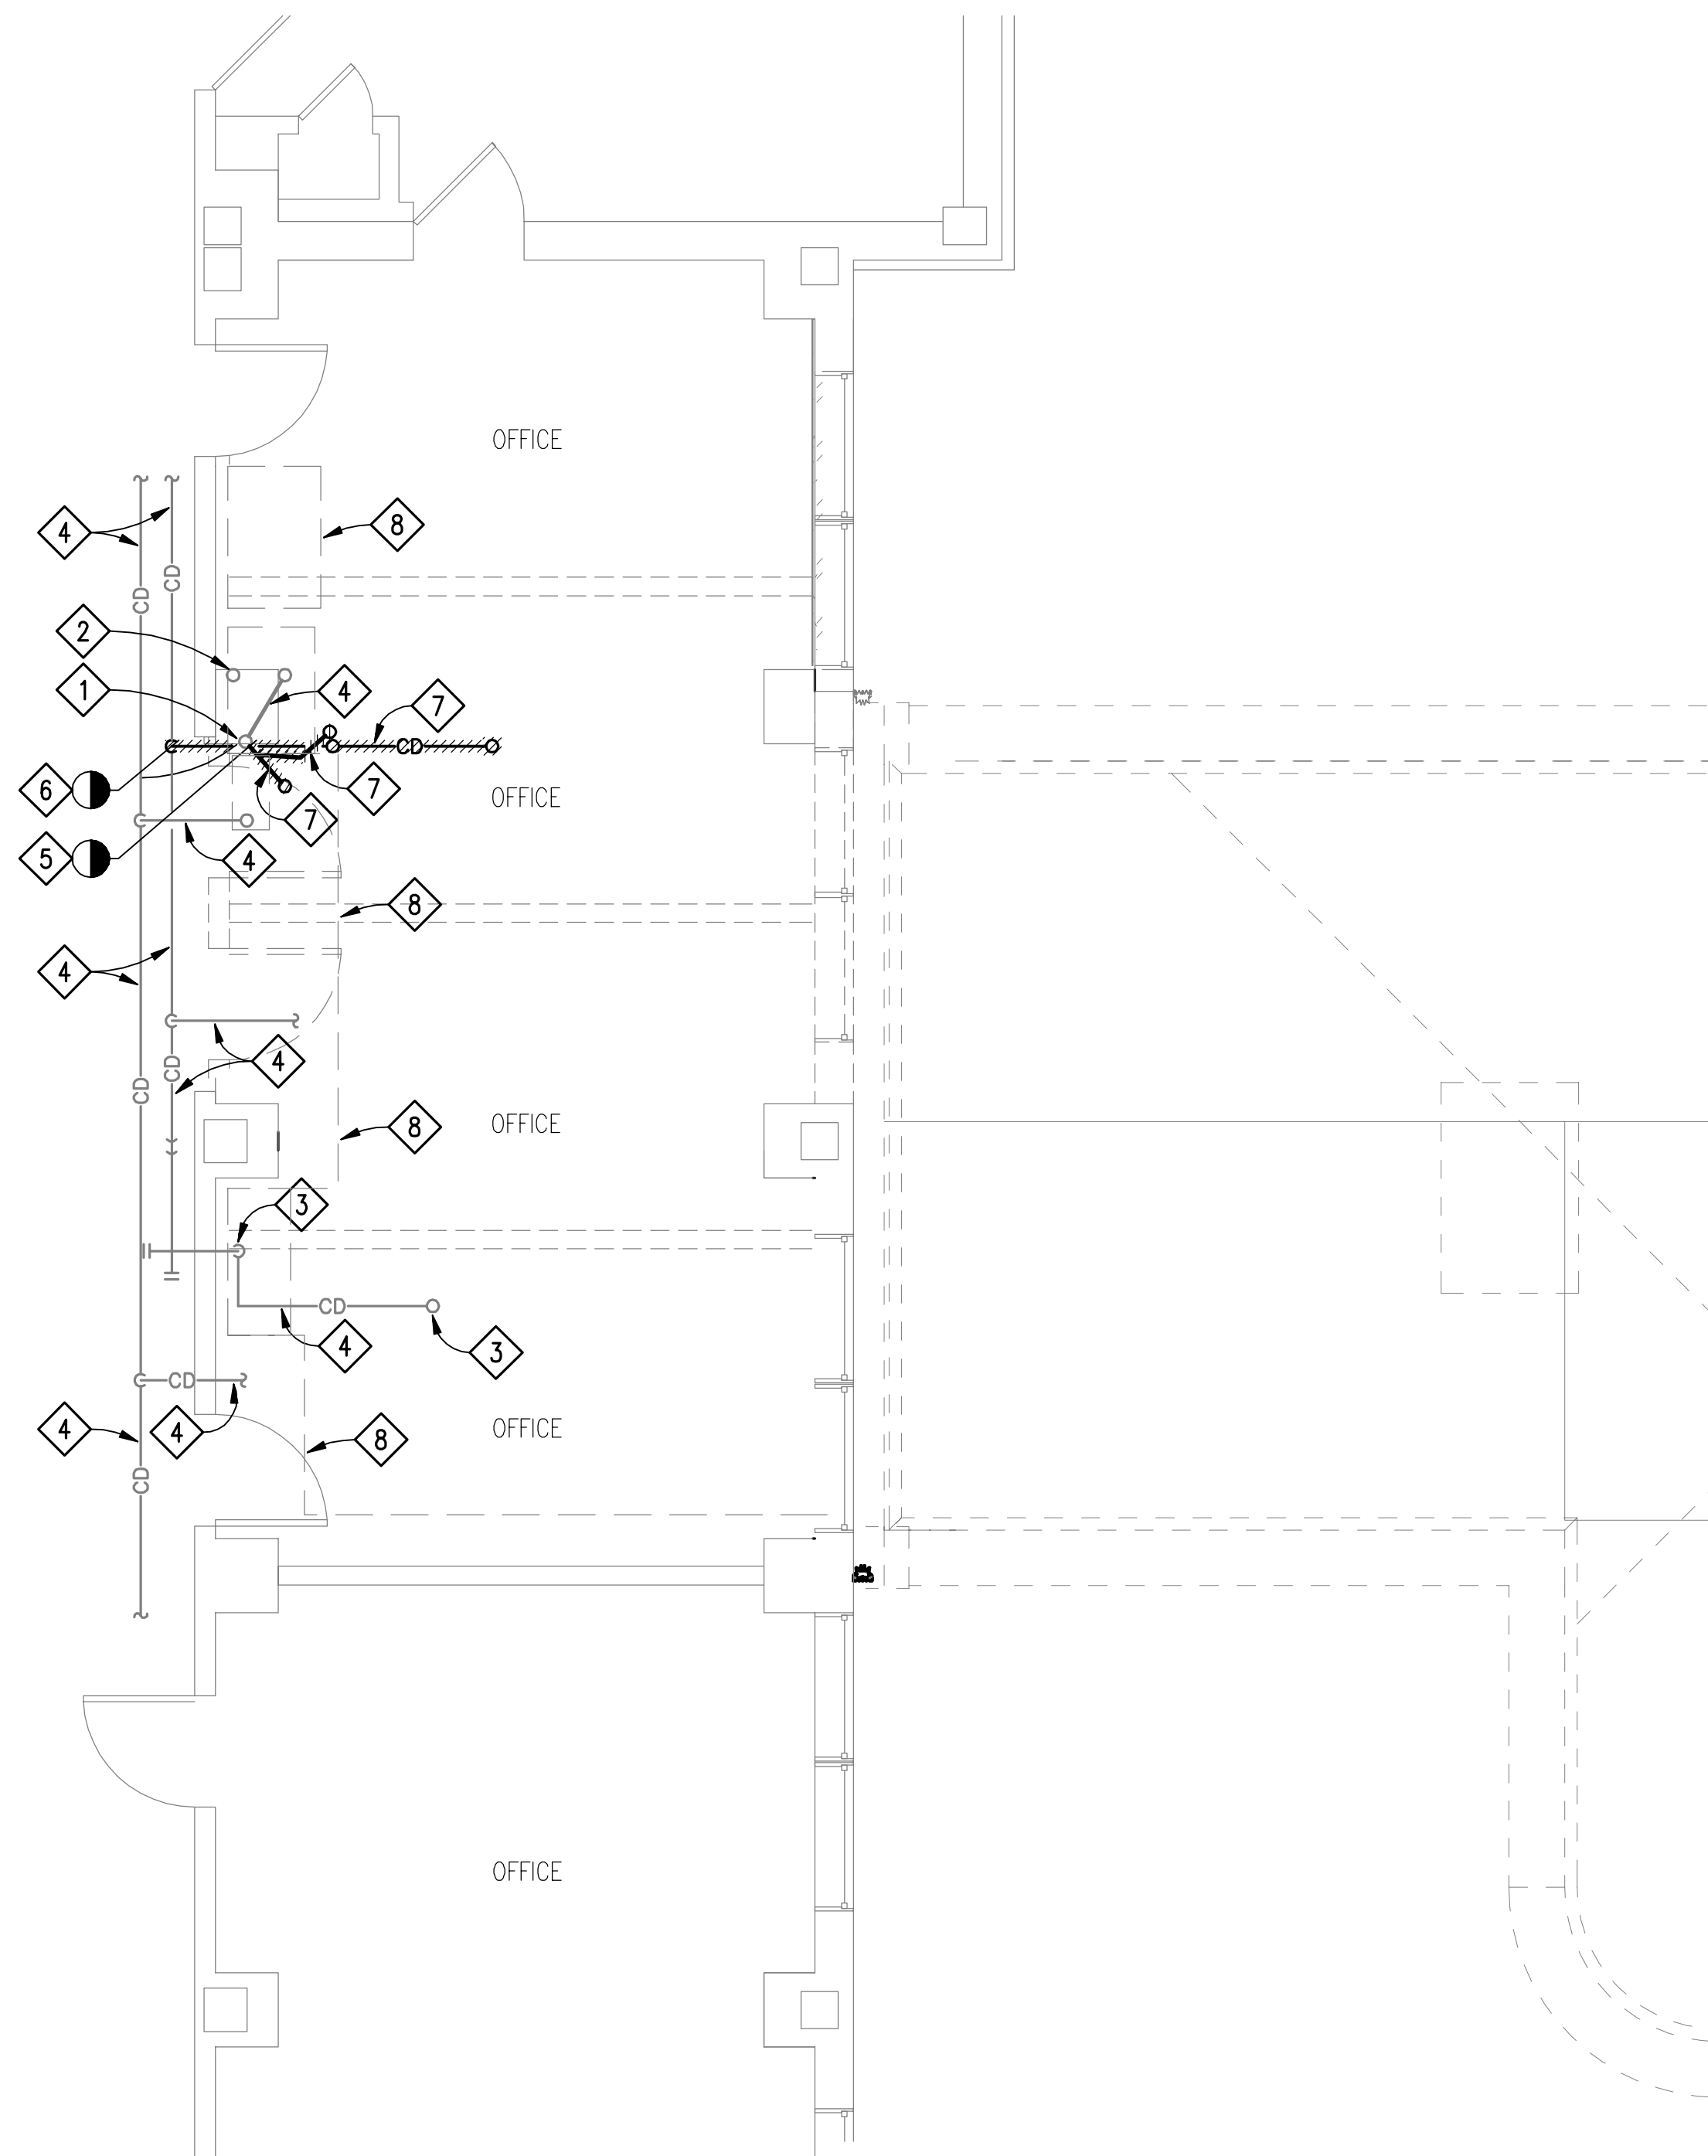

PLAN NORTH  
TRUE NORTH  
LARGE-SCALE FOURTH FLOOR STAIRS DEMOLITION PLAN  
SCALE: 1/4" = 1'-0"

Revisions:		Date:		CONSULTANTS:		CLARK•NEXSEN 440 MARTIN LUTHER KING, JR. BLVD. MACON, GA 31201 478-743-8415 FAX 478-743-8239 WWW.CLARKNEXSEN.COM		ARCHITECT: TOLAND MIZELL MOLNAR 590 Means Street NW, Suite 200 Atlanta, GA 30318 404.214.9774		Drawing Title: LARGE-SCALE THIRD AND FOURTH FLOOR DEMOLITION PLAN		Project Title: EXPAND RADIOLOGY AND SPS OVERTON BROOKS VAMC		Project Number: 667-083		Office of Construction and Facilities Management	
Approved: Project Director		Date: 04-17-2015		Checked: CARLTON		Drawn: BARNHART		Location: SHREVEPORT, LA		Building Number: 1		Drawing Number: PD201		Dwg. 84 of 160		VA U.S. Department of Veterans Affairs	

FINAL SUBMITTAL