


PLAN

GENERAL NOTES:

1. REMOVE EXISTING WOOD PICKET FENCE, CHAIN LINK GATE, POSTS AND CONCRETE FOOTINGS. PROPERLY DISPOSE OF ALL MATERIALS OFF SITE AT AN APPROVED LANDFILL.
2. INSTALL NEW METAL (ALUMINUM) PANEL PRIVACY FENCE. BASIS FOR DESIGN OF THE NEW FENCE IS: ECLIPSE BY ULTRA, MODEL #UAP-200, 6'-0" WIDE SECTIONS, 6'-0" HEIGHT. INSTALLATION SHALL BE PER MANUFACTURERS REQUIREMENTS. FENCE AND GATE POSTS SHALL BE 4" x 4" AND SET IN 4000 PSI CONCRETE FOOTINGS, 12" DIA. X 36" DEPTH (MINIMUM).
3. THE NEW SWING GATE SHALL CONSISTS OF TWO PANELS OF EQUAL WIDTH SUFFICIENT TO SPAN THE WIDTH OF THE OPENING. PROVIDE ALL HINGES, LATCHES, STOPS, ANCHORS, AND OTHER HARDWARE NECESSARY TO PROVIDE A FUNCTIONING AND LOCKABLE DOUBLE PANEL SWING GATE.

ALUMINUM PRIVACY FENCE SPECIFICATIONS:

Posts	4" x 4" x .125 wall - routed to accept rails
Horizontal Rails	Choice of Top Cap Profile
Top Rail	1.250" x 1.375" x .100 wall
Bottom Rail	1.250" x 1.375" x .100 wall
Pickets	.75" x 5" x .080 wall x 6'
Picket Spacing	No spacing - tongue and groove

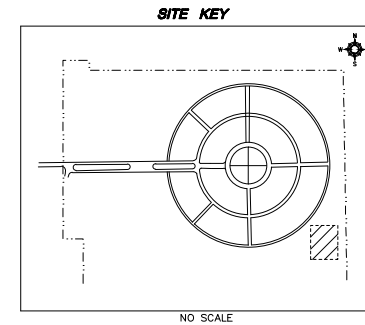

INSTALL NEW METAL FENCE AND GATE DANVILLE NATIONAL CEMETERY DANVILLE, ILLINOIS