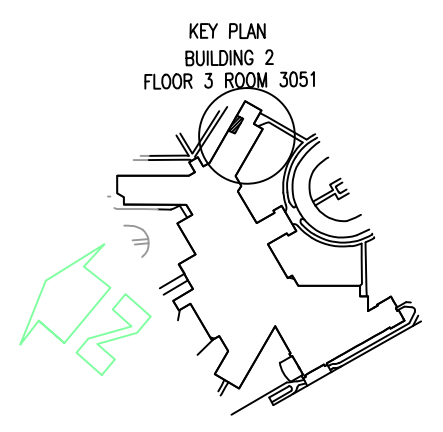



EXISTING PLUMBING FIXTURE							
SYMBOL	DESCRIPTION	CONNECTIONS				SPECIFICATIONS	REMARKS
		W	V	CW	HW		
P-10	WATERCLOSET FLUSH VALVE WALL MOUNTED – ADA	4”	2”	1”	–	TOILET – AMERICAN STANDARD "AFWALL" 2256.194 "BARRIER FREE" WHITE VITREOUS CHINA WALL MOUNTED ELONGATED SIPHON JET TOILET WITH 1-1/2"TOP SPUD, 17" RIM HEIGHT, FULLY GLAZED TRAPWAY, AND BOLT CAPS. FLUSH VALVE – SLOAN MODEL BPW-8000-1.6 BATTERY POWERED SENSOR OPERATED FLUSH VALVE AND BEDPAN WASHER, SLOAN DV-120 DIVERTER ASSEMBLY. SEAT – CHURCH MODEL NO. 9500 SSC SOLID PLASTIC OPEN FRONT WHITE TOILET SEAT WITH SELF SUSTAINING CHECK HINGE. CARRIER: JAY R. SMITH MODEL 0230.	MOUNT AT HANDICAPPED HEIGHT PER ADA
P-20	LAVATORY WALL HUNG – ADA	2”	1-1/2”	1/2”	1/2”	LAVATORY – AMERICAN STANDARD "LUCERNE" 0355.012 20-1/2"X18-1/4" WHITE VITREOUS CHINA WALL MTD. LAVATORY WITH 4" FAUCET CENTERS, DRILLED FOR CONCEALED ARM CARRIER. FAUCET – SLOAN ETF-600-B-BDT CHROME PLATED SENSOR OPERATED FAUCET, EL-248-40 BOX MOUNTED TRANSFORMER, THERMOSTATIC MIXING VALVE, ETF-1029-A LAMINAR FLOW HEAD. ANGLE STOPS – MCGUIRE H2165LK LOOSE KEY ANGLE STOP. DRAIN – MCGUIRE 155-A GRID DRAIN W/1-1/4"X4" TAILPIECE. P-TRAP – MCGUIRE 8902 (1-1/4"X1-1/2") 17 GA. CAST P-TRAP AND WALL BEND. CARRIER – JAY R. SMITH MODEL SERIES 0700 CONCEALED ARM CARRIER WITH RECTANGULAR STEEL UPRIGHTS AND WELDED FEET.	MOUNT AT HANDICAPPED HEIGHT PER ADA  SEE NOTE 1
P-30	SHOWER TRIM – ADA	2”	2”	1/2”	1/2”	VALVE – SYMMONS "VISU-TEMP" MODEL 1-1170VT-H309-V-149-B30-QD-X PRESSURE-BALANCING MIXING VALVE WITH INTEGRAL SERVICE STOPS, CLEAR-VUE THERMOMETER AND ADJUSTABLE STOP SCREW TO LIMIT HANDLE TURN. EURO-FLO SINGLE MODE SHOWER HEAD WITH ARM AND FLANGE. LEVER DIVERTER WITH VOLUME CONTROL FOR SHOWER HEAD AND HAND SPRAY. EURO-FLO SINGLE MODE WALL/HAND SHOWER WITH FLEXIBLE 5' METAL HOSE, IN-LINE VACUUM BREAKER AND QUICK DISCONNECT, 30" ADJUSTABLE BAR, POLISHED CHROME FINISH. PROVIDE WITH FLOOR DRAIN FD-1.	
P-40	SINK TRIM –ADA	2”	1-1/2”	1/2”	1/2”	FAUCET – SLOAN ETF-600-B-BDT CHROME PLATED SENSOR OPERATED FAUCET, EL-248-40 BOX MOUNTED TRANSFORMER, THERMOSTATIC MIXING VALVE, ETF-1029-A LAMINAR FLOW HEAD. ANGLE STOPS – MCGUIRE H2165LK LOOSE KEY ANGLE STOPS. DRAIN – MCGUIRE NO. 151A BASKET STRAINER WITH 1-1/2"X4" TAILPIECE P-TRAP – MCGUIRE NO. 8912 (1-1/2" X 1-1/2") 17 GA. CAST P-TRAP AND WALL BEND.	SEE NOTE 1
–	–	–	–	–	–	–	–
TYPE OF FIXTURE		MANUFACTURER		NOTES:			
CHINA FIXTURES FLUSH VALVES TOILET SEATS FAUCETS TRAPS & SUPPLIES		AMERICAN STANDARD OR APPROVED EQUAL SLOAN OR APPROVED EQUAL CHURCH OR APPROVED EQUAL CAMBRIDGE, SLOAN OR APPROVED EQUAL MCGUIRE OR APPROVED EQUAL		1. PROVIDE TRUEBRO "LAV-GUARD" TO PROTECT P-TRAP AND SUPPLIES AS REQUIRED. REFER TO FIXTURE SPECIFICATION AND MANUFACTURER'S RECOMMENDATIONS FOR PROPER APPLICATION. 2. EXISTING FIXTURES ARE TO BE REMOVED AS NOTED AND SAVE FOR RELOCATION. ANY NEW ITEMS MUST BE SUBMITTED AS PER SPEFICATIONS 3. CONTRACTOR TO VERIFY EXISTING CONDITIONS BEFORE INSTALLATION OR DEMOLITION WORKS. 4. CONTRACTOR TO TRACK VARIATIONS WITH REDLINE DRAWINGS OR NOTES AND NOTIFY COTR OF ANY DIFFERENT CONDITIONS.			

PLUMBING LEGEND	
GENERAL	
ELBOW DOWN	
ELBOW UP	
PIPING TEE	
PIPE CONTINUES	
PIPE CAP	
PIPING TO BE REMOVED	
SHUT-OFF VALVE	
FLOOR DRAIN	
POINT OF CONNECTION TO EXISTING	
DEMOLITION OF EXISTING TO THIS POINT	
ABBREVIATIONS	
EXISTING PIPING OR FIXTURE	EX.
DEMO PIPING OR FIXTURE	(D)
ABOVE FINISHED FLOOR	AFF
ABOVE FINISHED GRADE	AFG
BACKFLOW PREVENTER	BFP
FLOOR CLEANOUT	FCO
COLD WATER	CW
DOWN	DN
FLOOR CLEANOUT	FCO
FLOOR DRAIN	FD
HOSE BIBB	HB
HOT WATER	HW
HOT WATER RETURN	HWR
SHOCK ARRESTOR	SA
VENT THROUGH ROOF	VTR
WALL CLEANOUT	WCO
PIPING	
SANITARY WASTE ABOVE GRADE	W
SANITARY WASTE BELOW GRADE	SAN
SANITARY VENT	
COLD WATER	
HOT WATER	
HOT WATER RETURN	
EQUIPMENT DRAIN	D

			RECOMMEND APPROVAL				Drawing Title PLUMBING SCHEDULES, NOTES, AND DETAILS		Project Title ISOLATION & BARIATRIC RENAVATION Bldg. 2 Fl 3		Date 14 OCT 2011			Department of Veterans Affairs			
			REQUESTER	Date	CHIEF OF SERVICE	Date	CHIEF OF STAFF	Date	Approved: Safety Manager/M&O Supervisor		Building Number BUILDING # 2				Checked	Drawn BLF	Project No. 659-12-001
			ASSOC. DIR. PATIENT CARE SVC.	Date	ASSOC. DIR. for OPERATIONS	Date	Approved: Chief of Facilities Management Svr.		Location W.G.(Bill) Hefner Medical Center 1601 Brenner Ave. Salisbury NC 28144		DRAWING NO. P-101				DWG. 9 OF 11		
			APPROVAL BY:				Date										
			MEDICAL CENTER DIRECTOR														
Revision		Date															