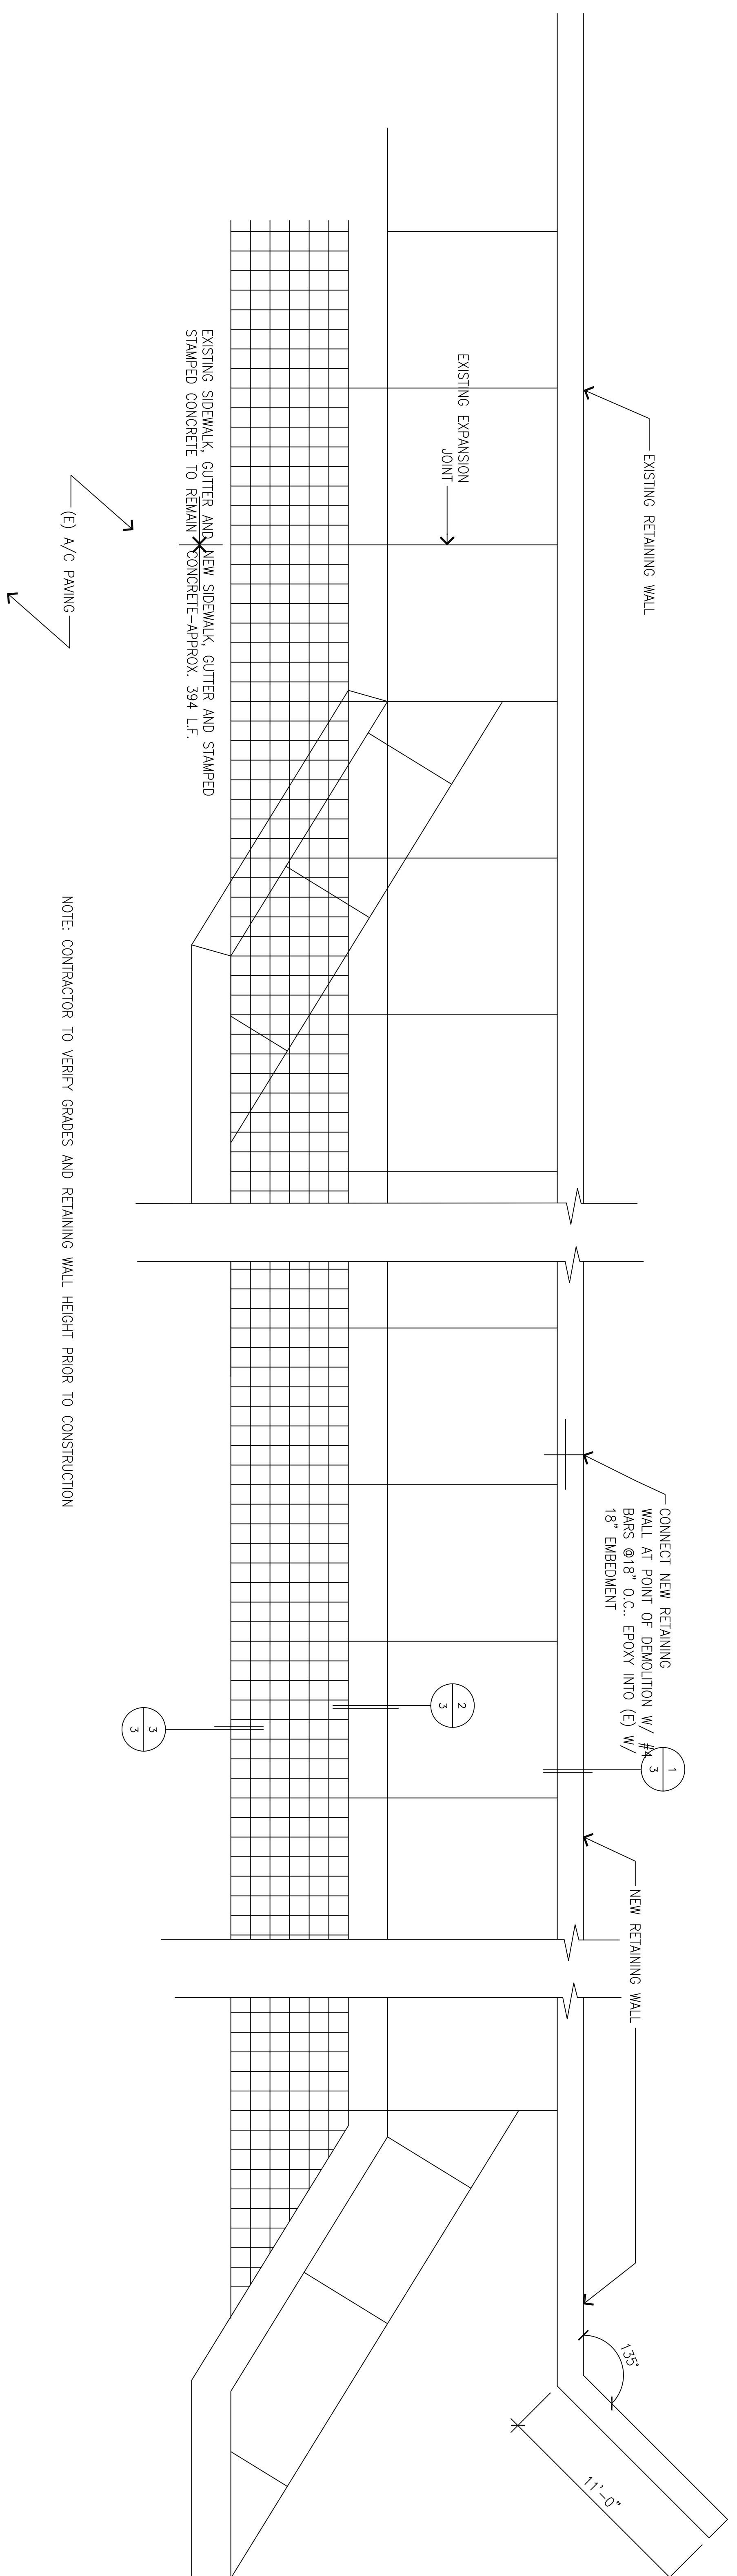


## DEMOLITION PLAN

$$\overline{1/4''=1'-0''}$$


## CONSTRUCTION PLAN

---

 $1/4'' = 1' - 0''$ [illegible]

Revision	Date

CONSULTANTS:

ARCHITECT/ENGINEERS:



NATIONAL  
CEMETERY  
ADMINISTRATION

Location  
SJVNC  
32053 W MCCABE ROAD  
SANTA NELLA, CA 95322

Project Title  
EXTEND CORTEGE LANE

Project Number  
913-MM-FY16-008

Date

Dwg Number  
3

Approved

Approved Project Manager


Checked

Drawn

## MOUNTABLE CURB AND GUTTER

3/4"=1'-0"


3

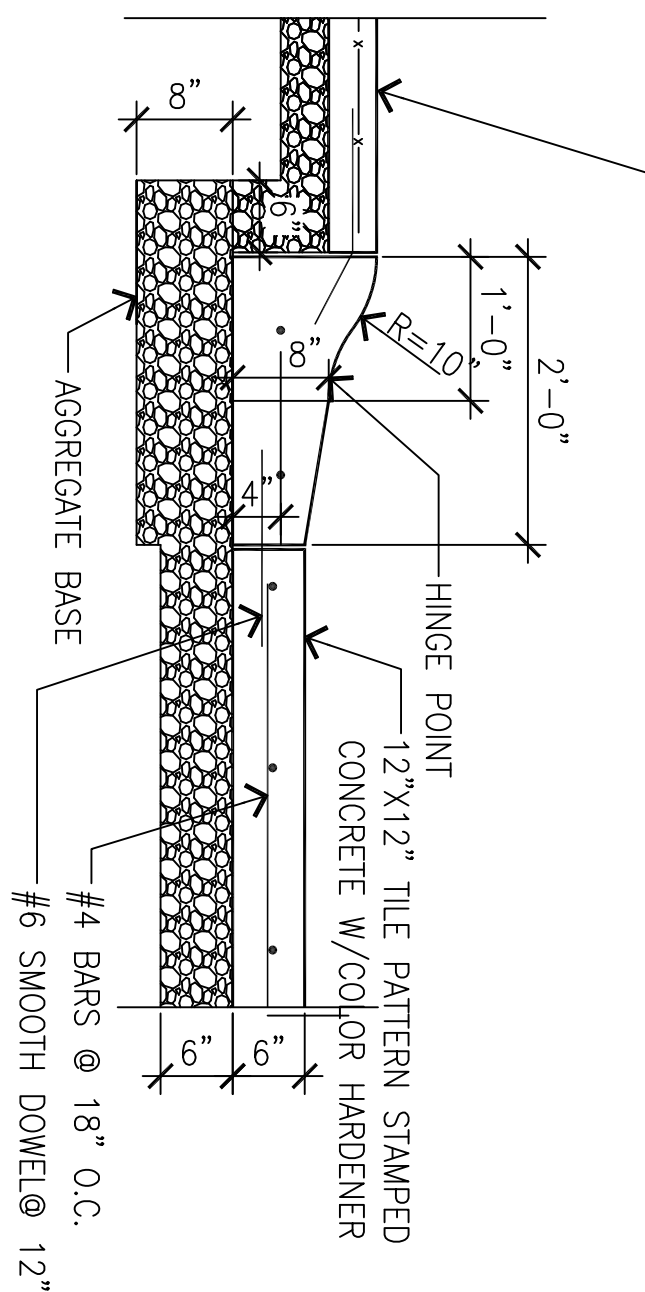

## CONCRETE SIDEWALK

3/4"=1'-0"

2

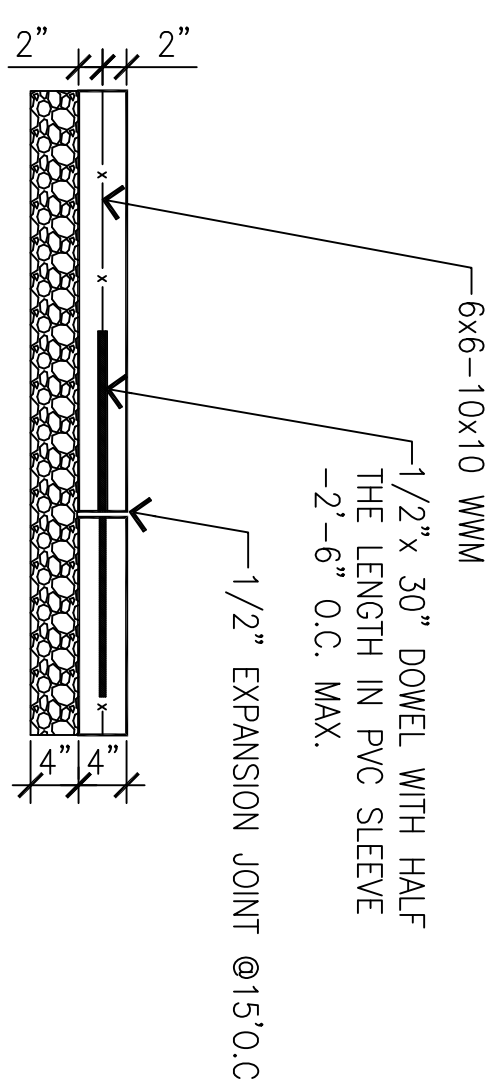

## RETAINING WALL

3/4"=1'-0"

1

