



ANSI/BOMA	CATEGORIES	SPACE TYPES
01	OFFICE	CON CONSTRUCTION
02	FLOOR COMMON	CON CIRCULATION
03	VERTICAL PENETRATION	CON VERTICAL
04	FBS SPECIFIC	CON FOOD SERVICE
05	FBS SPECIFIC	CON MECHANICAL
06	FBS SPECIFIC	CON TENANT FLOOR CUT
07	ASSIGNED	CON TOILET
08	BUILDING COMMON	CON TOTAL OFFICE
09	UNMARKETABLE	

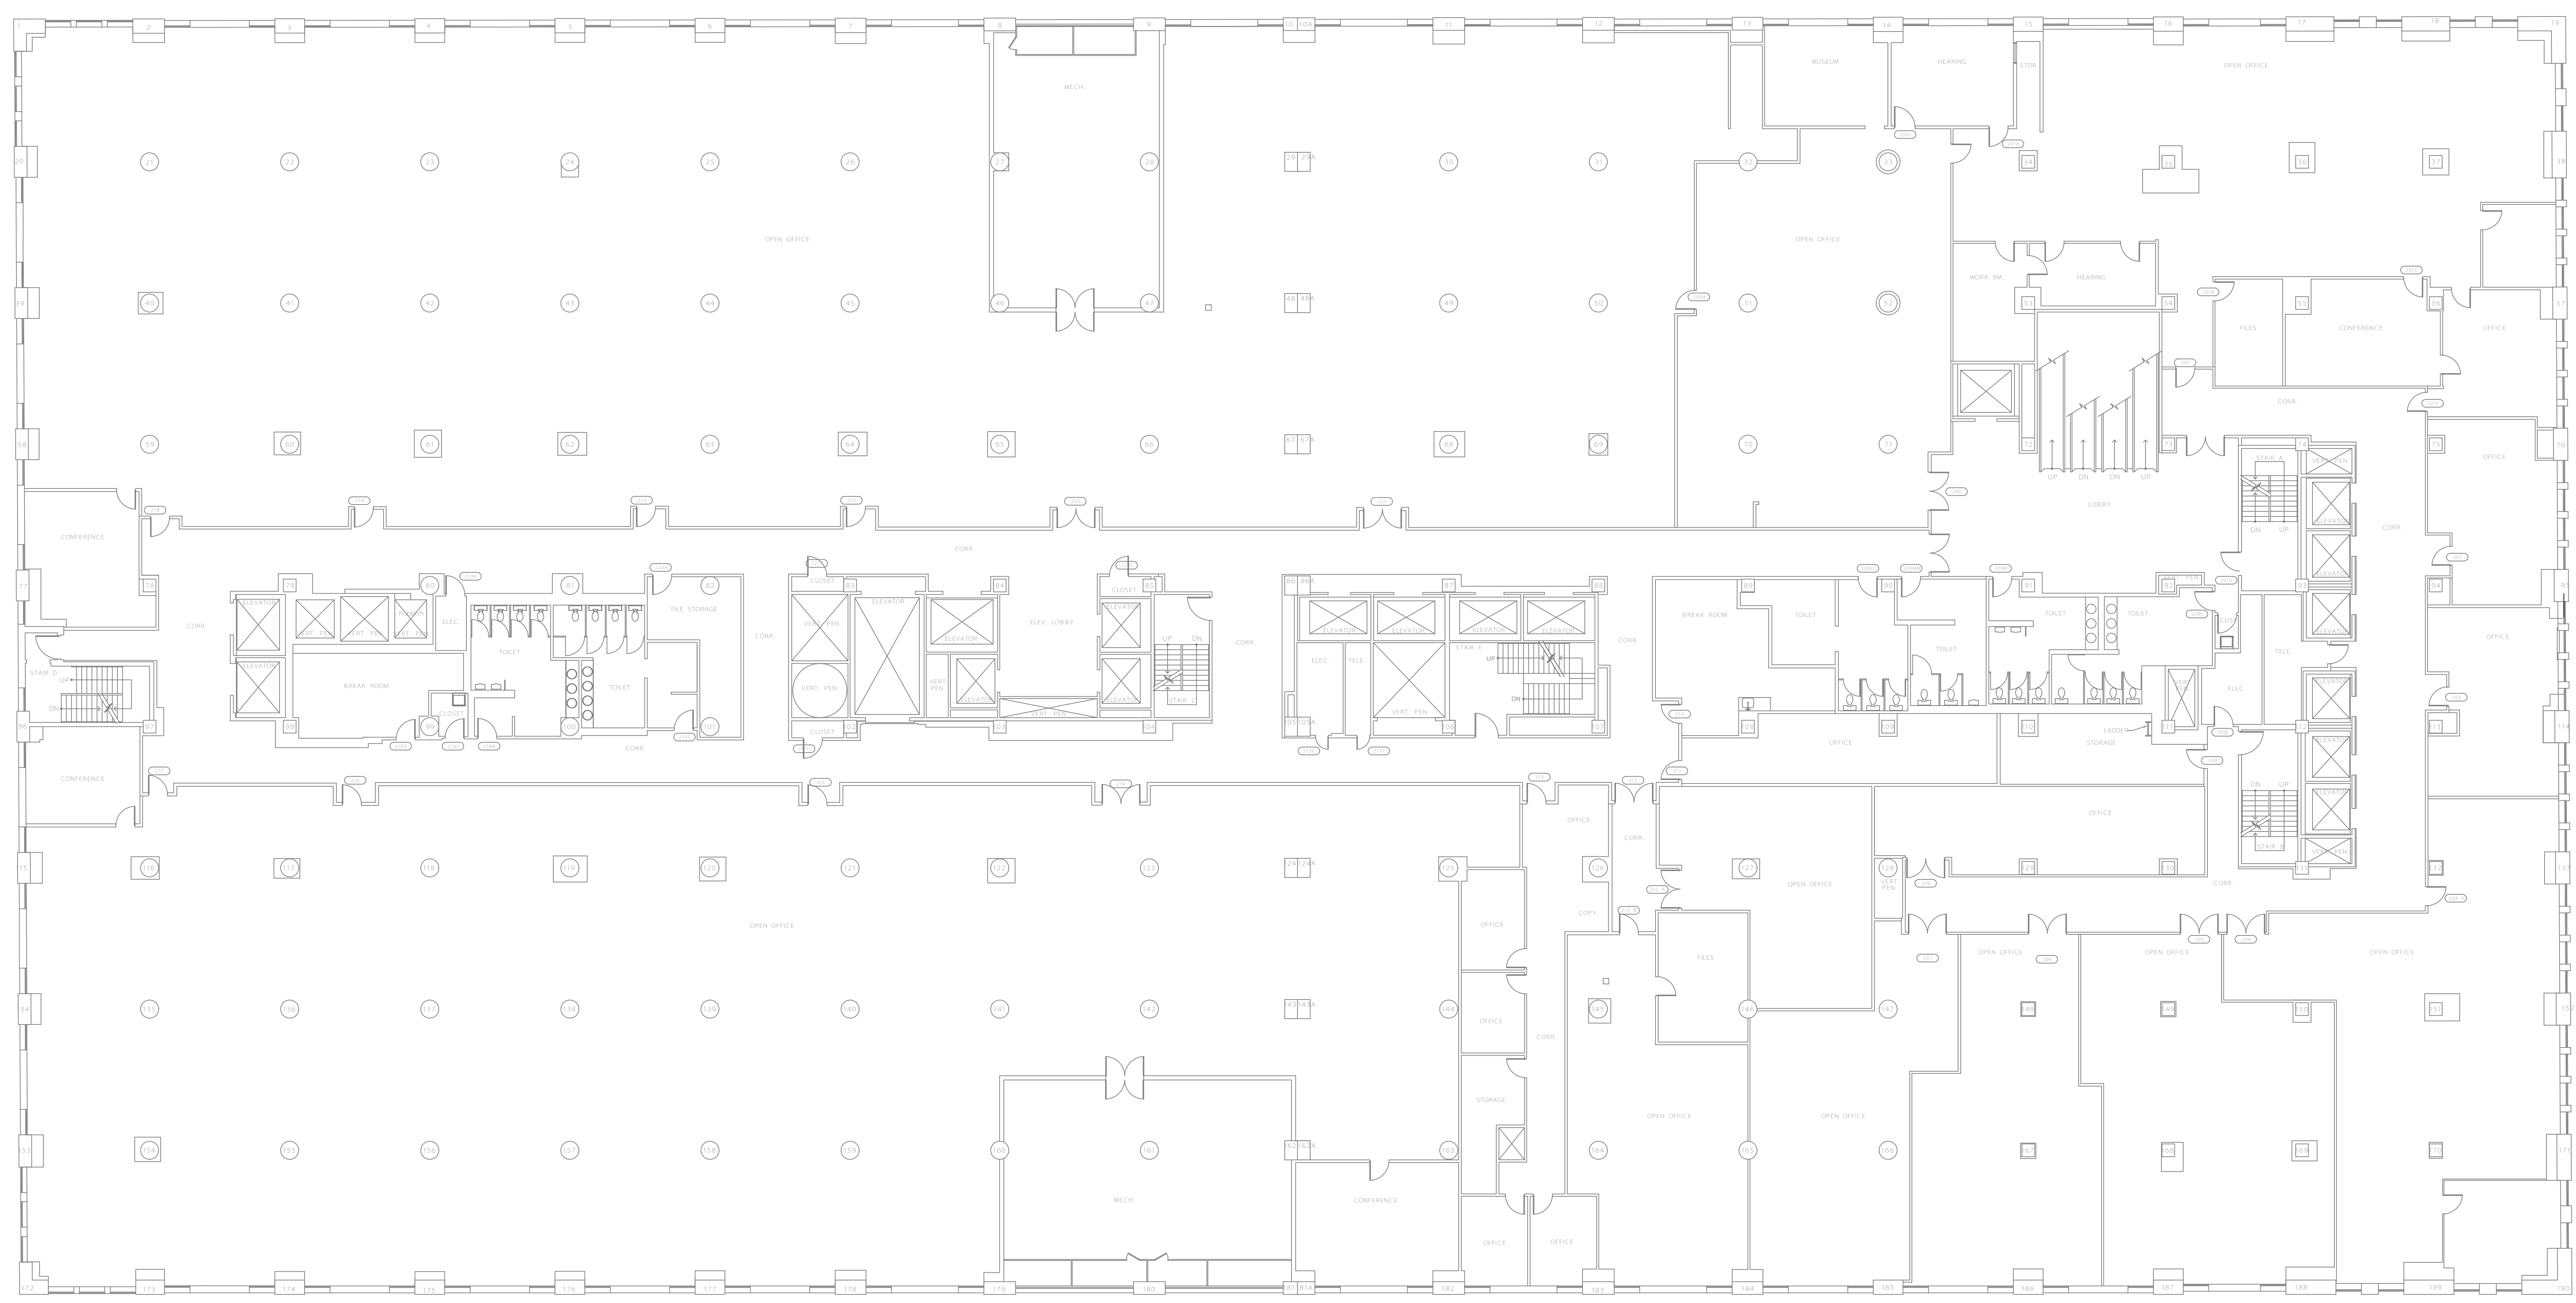

DATE	TYPE	PERFORMED BY

A/E CON. NO.	A/E TASK NO.	CONSTR. CONTR.	CONSTR. WORK.	PRIME A/E	SUB A/E	CONSTR. CON.

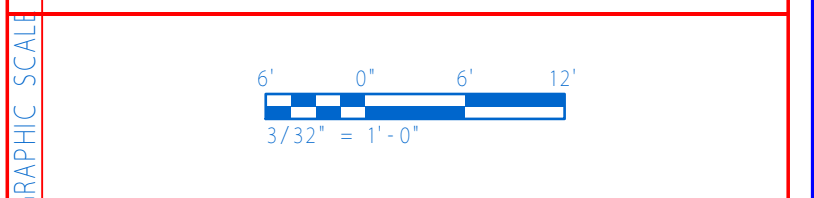

NAME	FEDERAL BLDG - 201 VARICK ST
STREET	201 VARICK STREET
CITY/ST./ZIP	NEW YORK-MANHATTAN 10014-4811
BUILDING NO.	NH0128
OTHER	FACILITY CODE:
BUILDING NOS.	
FACILITY NAME	
PROJECT TITLE	
PROJECT DESCRIPTION	
PROJECT NO.	
GSA - PM	
SUBMISSION	
SUB. DATE	
ORIG. SURVEY DATE	
DRAWING TITLE	
FILE NAME	
FLOOR NO.	02
DRAWN BY	DATE DRAFTED 03/18/2016
CHECKED BY	SHEET SIZE: E
DRAWING NO.	DISCIPLINE SHEET TYPE SEQUENCE
	SHEET 1 OF 1