

- LEGEND**
- MAJOR CONTOUR W/ ELEVATION
 - MINOR CONTOUR
 - - - APPROXIMATE BOUNDARY OF RIGHT-OF-WAY
 - - - CENTERLINE OF RIGHT-OF-WAY
 - - - UNDERGROUND SANITARY SEWER LINE IN 10"
 - - - UNDERGROUND STORM DRAIN LINE IN 10"
 - - - CONSTRUCTION AREA AS NOTED
 - - - APPROXIMATE BOUNDARY OF EASEMENT
 - ▲ SIGN POST
 - CONTROL POINT
 - WATER VALVE
 - ELECTRICAL BOX
 - ELECTRICAL UTILITY BOX

- LEGEND (CONTINUED)**
- WATER SPIGOT/OUTLET
 - HEADSTONE
 - MANHOLE
 - TREE STUMP W/ DIAMETER
 - APPROX. LIMITS OF TREE DRIFLINE
 - UTILITY VAULT
 - HEDGE/BUSH EXTENTS
 - FENCE GATE

- LEGEND (CONTINUED)**
- UTA UNABLE TO DETERMINE
 - RCP REINFORCED CONCRETE PIPE
 - VCP VITRIFIED CLAY PIPE
 - PVC POLYVINYL CHLORIDE PIPE
 - INV INVERT ELEVATION OF PIPE
 - FWC FLORAL WASTE CONTAINER
 - TR TRASH RECEPTACLE
 - FFE FINISHED FLOOR ELEVATION

Revisions	Date



Architect/Engineers


FOURFRONT DESIGN INC.

517 7th street rapid city sd 57701
 ph: 605.342.9470 fax: 605.342.2377
 www.4front.biz

ARCHITECTURE | ENGINEERING

Subconsultant List


PROFESSIONAL LAND SERVICES, 901 SNEATH LANE, STE. 117, SAN BRUNO, CA 94066
NEIL O. ANDERSON AND ASSOCIATES, A TERRACON COMPANY, 5075 COMMERCIAL CIRCLE, STE. E, CONCORD, CA 94520

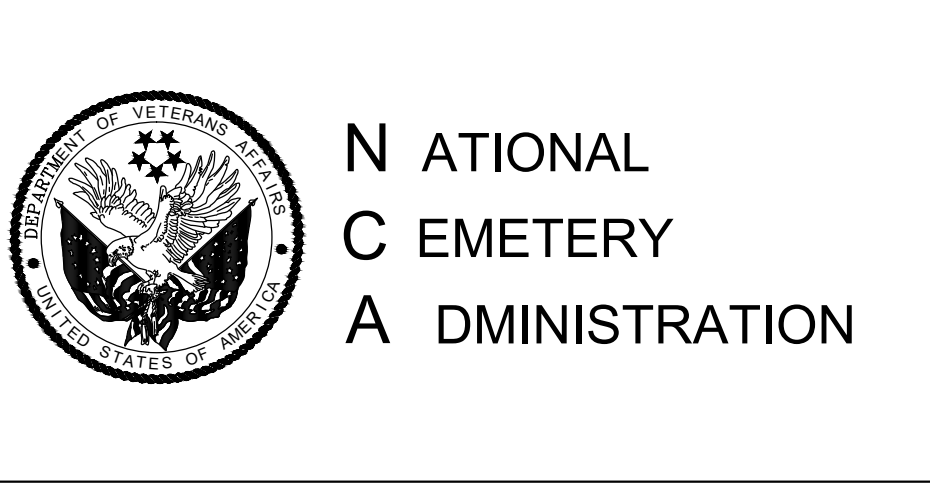


Drawing Title	TOPOGRAPHIC SURVEY
Approved: Director, Office of Construction Management	
Approved: Director, Project Management Service	

Project Title	REPAIR ROADS, CURBS, STORM DRAINAGE & REPLACE SIGNAGE
Building Number	
Location	GOLDEN GATE NATIONAL CEMETERY SAN BRUNO, CALIFORNIA


Date	APRIL 15, 2016
Project No.	895CM3048
DRAWING NO.	V-109
Dwg. 13	Of 141

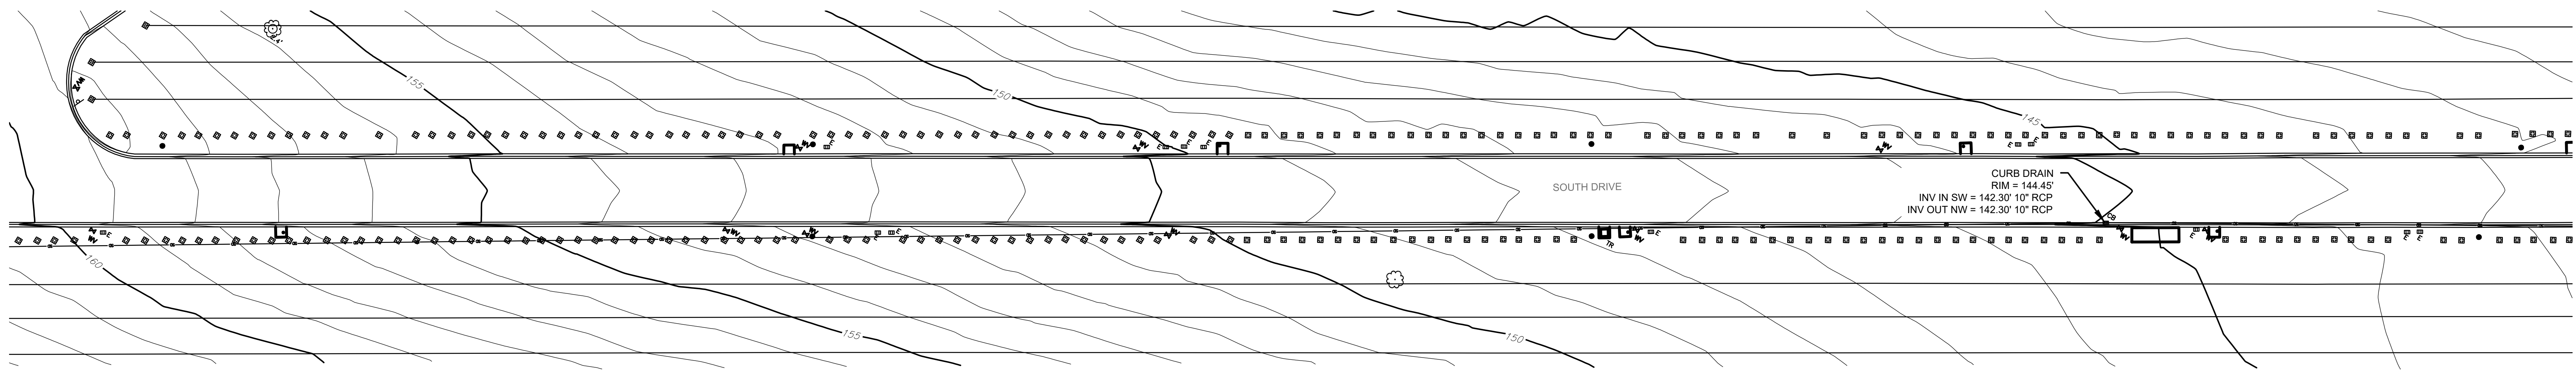



SECTION 10-A
1" = 20'

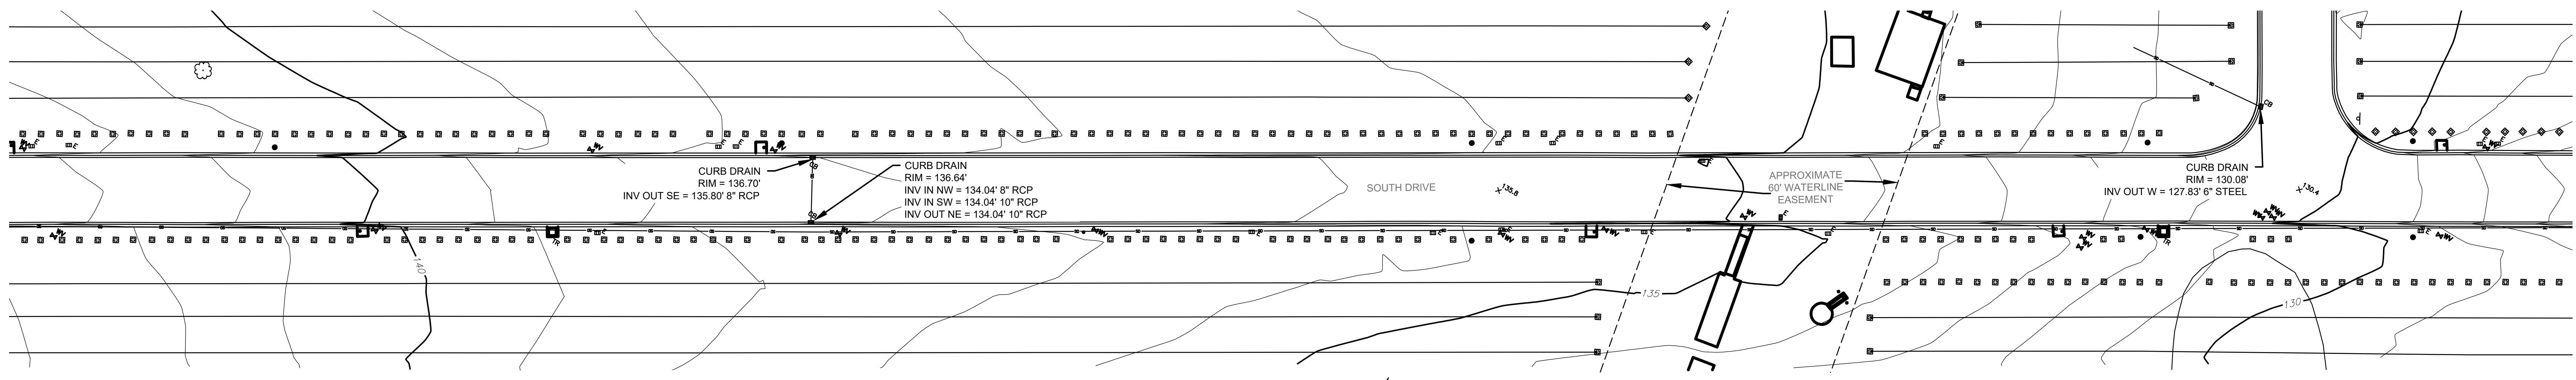

SECTION 10-B
1" = 20'

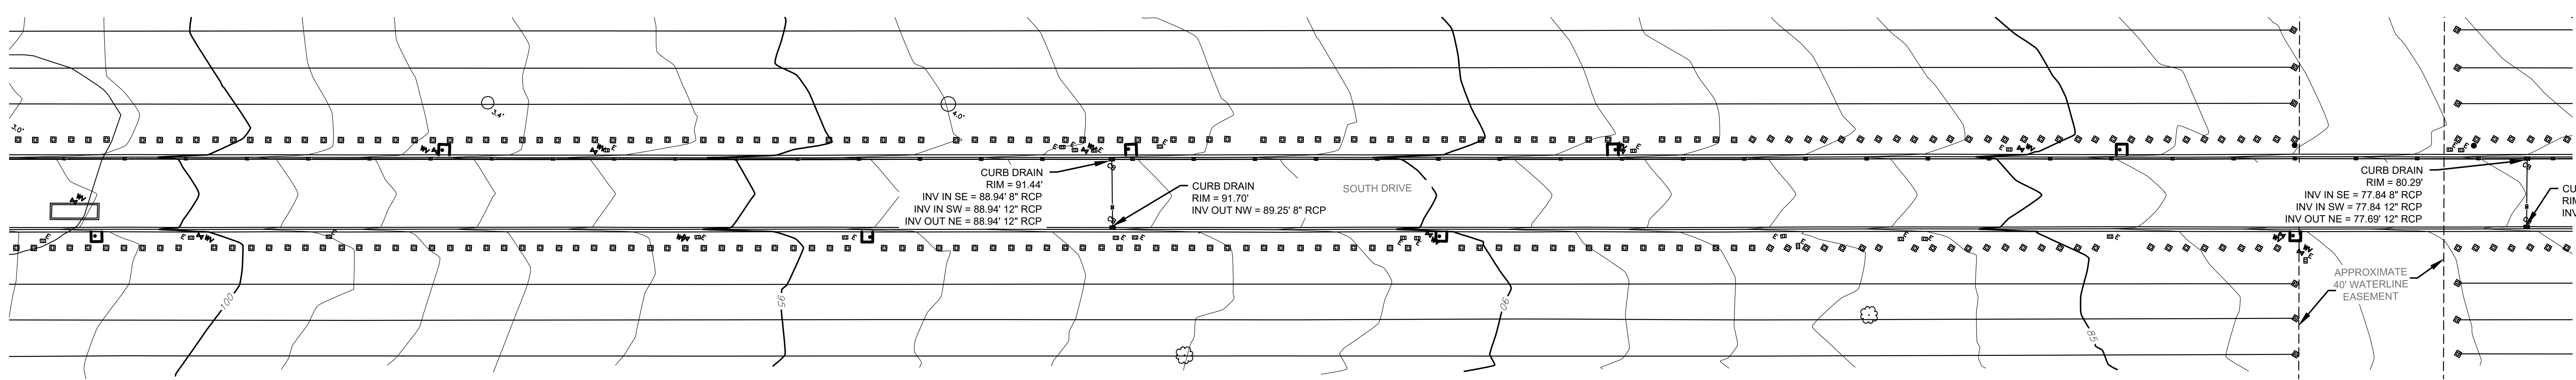

SECTION 10-C
1" = 20'

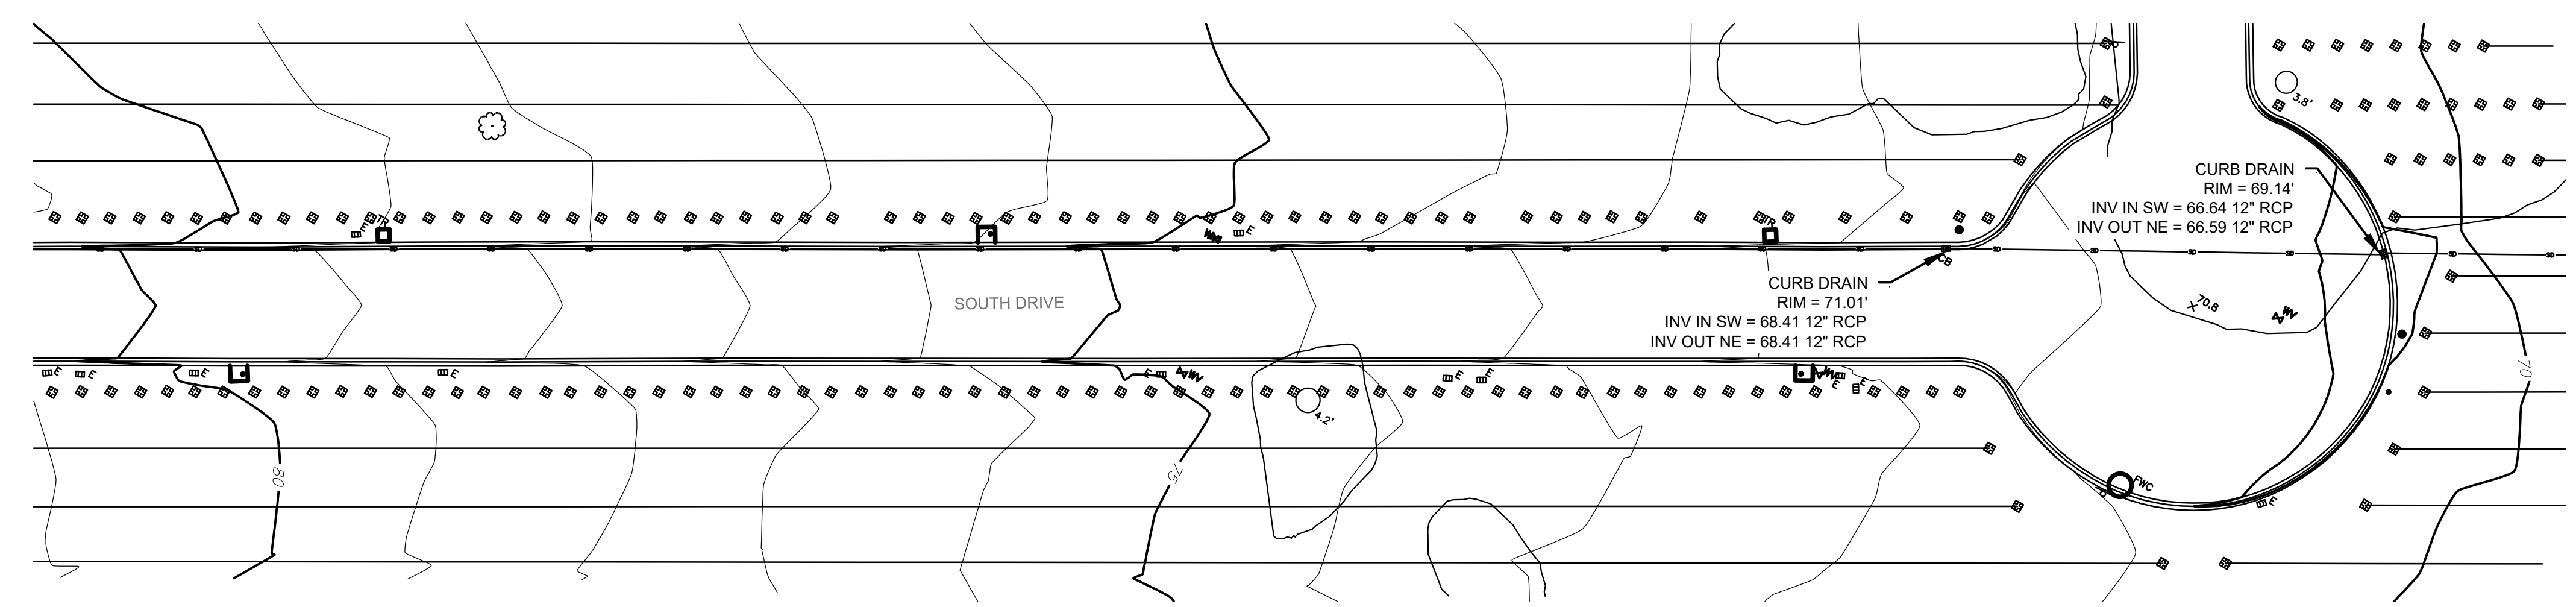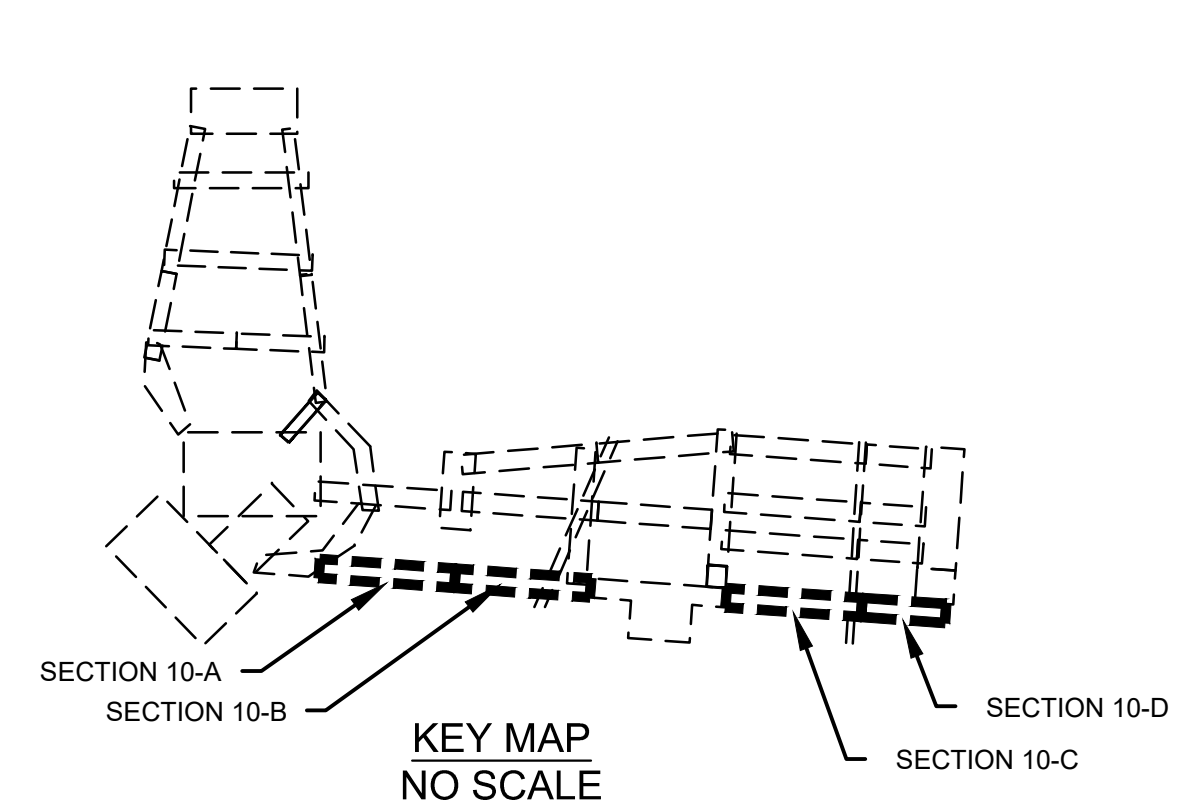

SECTION 10-D
1" = 20'

LEGEND

- MAJOR CONTOUR W/ ELEVATION
- MINOR CONTOUR
- APPROXIMATE BOUNDARY OF RIGHT-OF-WAY
- CENTERLINE OF RIGHT-OF-WAY
- UNDERGROUND SANITARY SEWER LINE (N1)
- UNDERGROUND STORM DRAIN LINE (N1)
- CONSTRUCTION AREA AS NOTED
- APPROXIMATE BOUNDARY OF EASEMENT
- SIGN POST
- CONTROL POINT
- WATER VALVE
- ELECTRICAL BOX
- ELECTRICAL UTILITY BOX
- WATER SPOUT/OUTLET
- HEADSTONE
- MANHOLE
- TREE STUMP W/ DIAMETER
- APPROX. LIMITS OF TREE DRIPLINE
- UTILITY VAULT
- HEDGE/BUSH EXTENTS
- FENCE GATE
- UNABLE TO DETERMINE
- REINFORCED CONCRETE PIPE
- VITRIFIED CLAY PIPE
- PVC
- POLYETHYLENE GLYCOL PIPE
- INVERT ELEVATION OF PIPE
- FLORAL WASTE CONTAINER
- TRASH RECEPTACLE
- FINISHED FLOOR ELEVATION

Revisions	Date



Architect/Engineers

517 7th street rapid city sd 57701
ph: 605.342.9470 fax: 605.342.2377
www.4front.biz

ARCHITECTURE | ENGINEERING



Subconsultant List
PROFESSIONAL LAND SERVICES, 901 SNEATH LANE, STE. 117, SAN BRUNO, CA 94066
NEIL O. ANDERSON AND ASSOCIATES, A TERRACON COMPANY, 5075 COMMERCIAL CIRCLE, STE. E, CONCORD, CA 94520

NATIONAL
CEMETERY
ADMINISTRATION

Project Title	TOPOGRAPHIC SURVEY
Approved: Director, Office of Construction Management	
Approved: Director, Project Management Service	



Project Title	REPAIR ROADS, CURBS, STORM DRAINAGE & REPLACE SIGNAGE
Building Number	
Checked	
Drawn	
Location	GOLDEN GATE NATIONAL CEMETERY SAN BRUNO, CALIFORNIA

Date	APRIL 15, 2016
Project No.	895CM3048
DRAWING NO.	V-110
Dwg. 14	Of 141

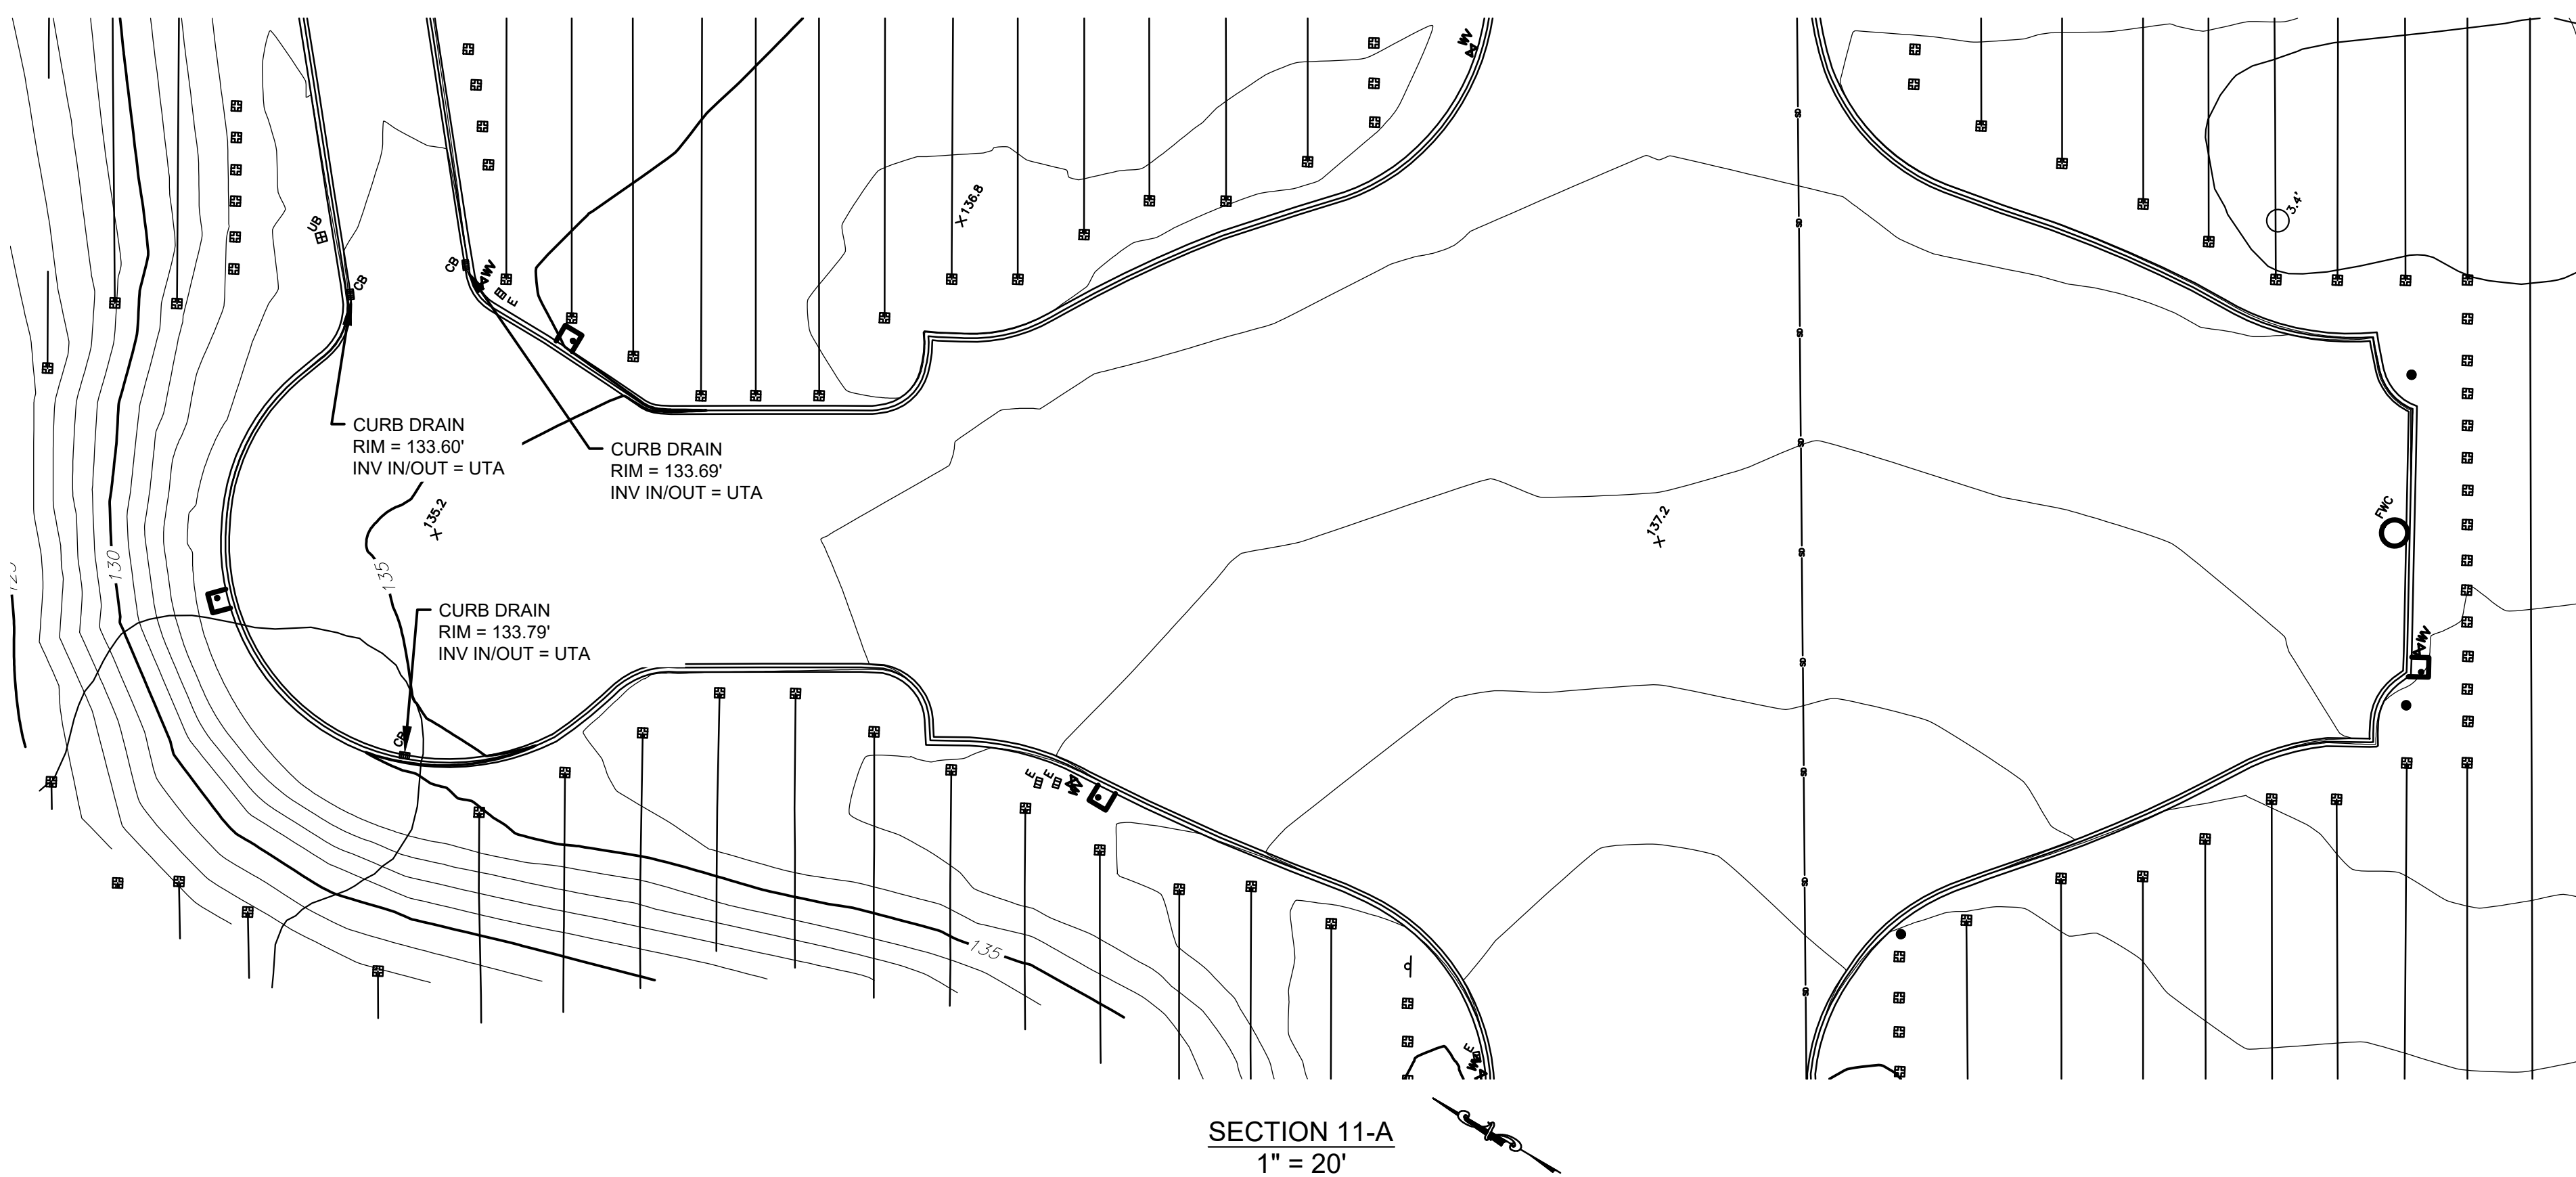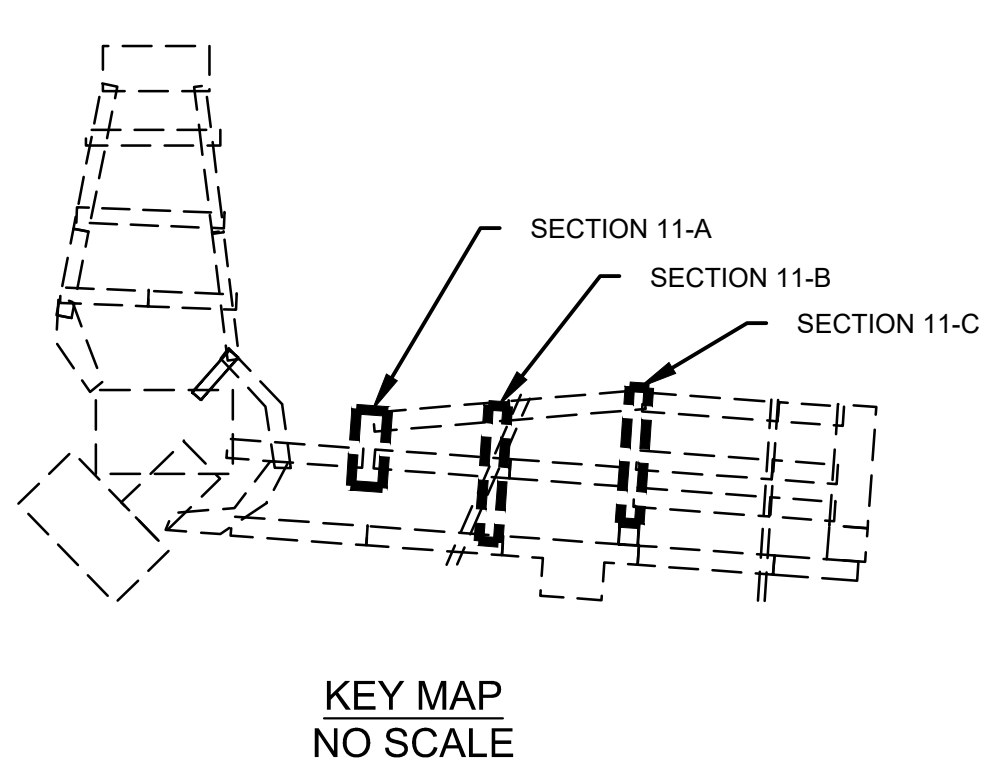

LEGEND

	MAJOR CONTOUR W/ ELEVATION
	MINOR CONTOUR
	APPROXIMATE BOUNDARY OF RIGHT-OF-WAY CENTERLINE OF RIGHT-OF-WAY
	UNDERGROUND SANITARY SEWER LINE IN 10"
	UNDERGROUND STORM DRAIN LINE IN 10"
	CONSTRUCTION AREA AS NOTED
	APPROXIMATE BOUNDARY OF EASEMENT
	SIGN POST
	CONTROL POINT
	WATER VALVE
	ELECTRICAL BOX
	ELECTRICAL UTILITY BOX
	WATER SPIGOT/OUTLET
	HEADSTONE
	MANHOLE
	TREE STUMP W/ DIAMETER
	APPROX. LIMITS OF TREE DRIPLINE
	UTILITY VAULT
	HEDGE/BUSH EXTENTS
	FENCE GATE
	UNABLE TO DETERMINE
	REINFORCED CONCRETE PIPE
	VITRIFIED CLAY PIPE
	POLYVINYL CHLORIDE PIPE
	INVERT ELEVATION OF PIPE
	FLORAL WASTE CONTAINER
	TRASH RECEPTACLE
	FINISHED FLOOR ELEVATION

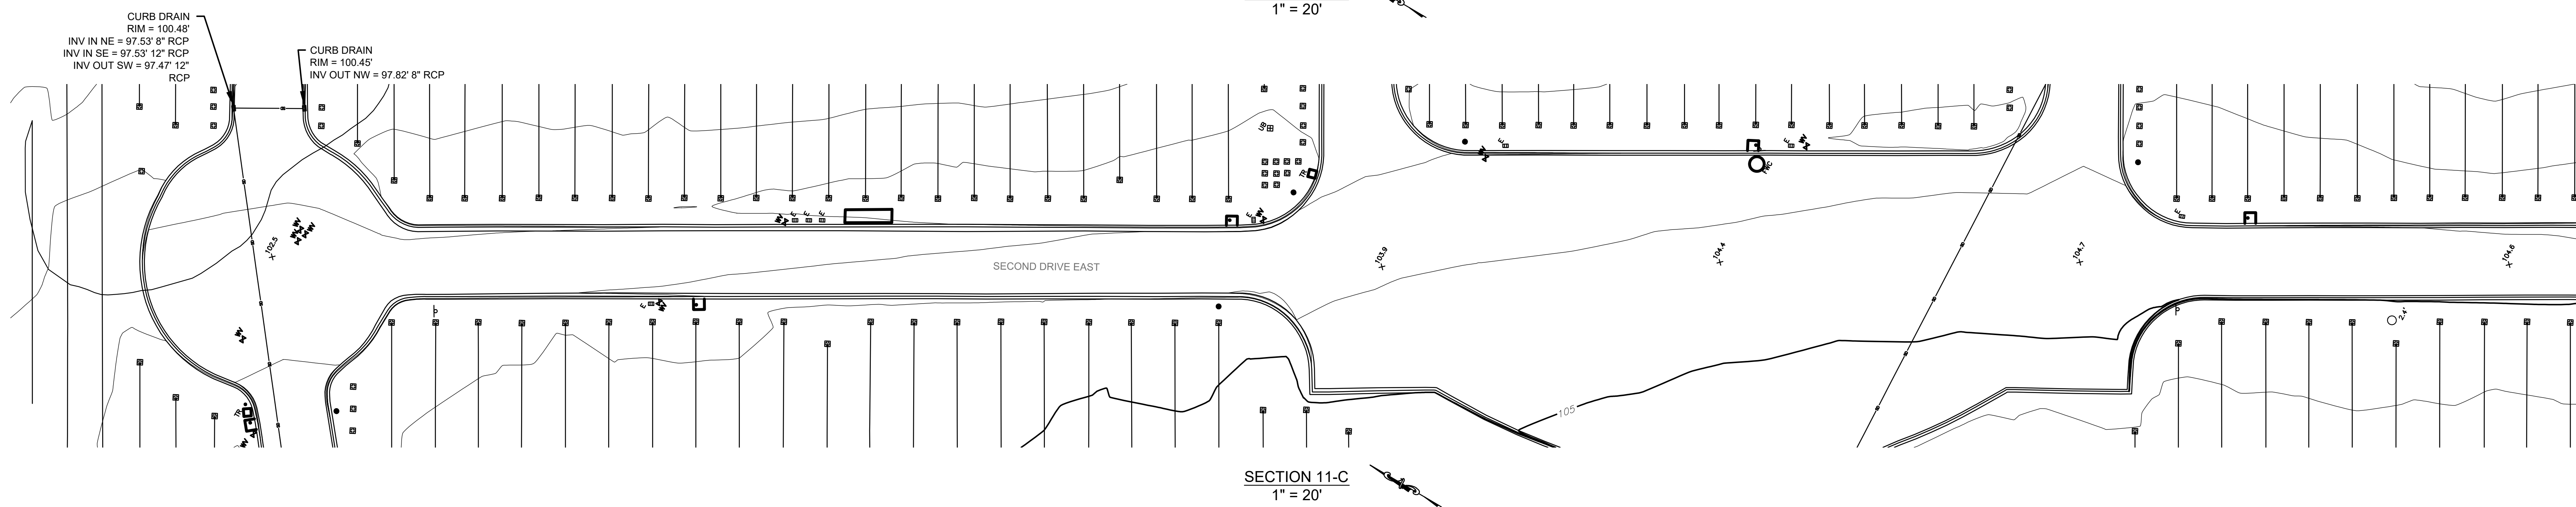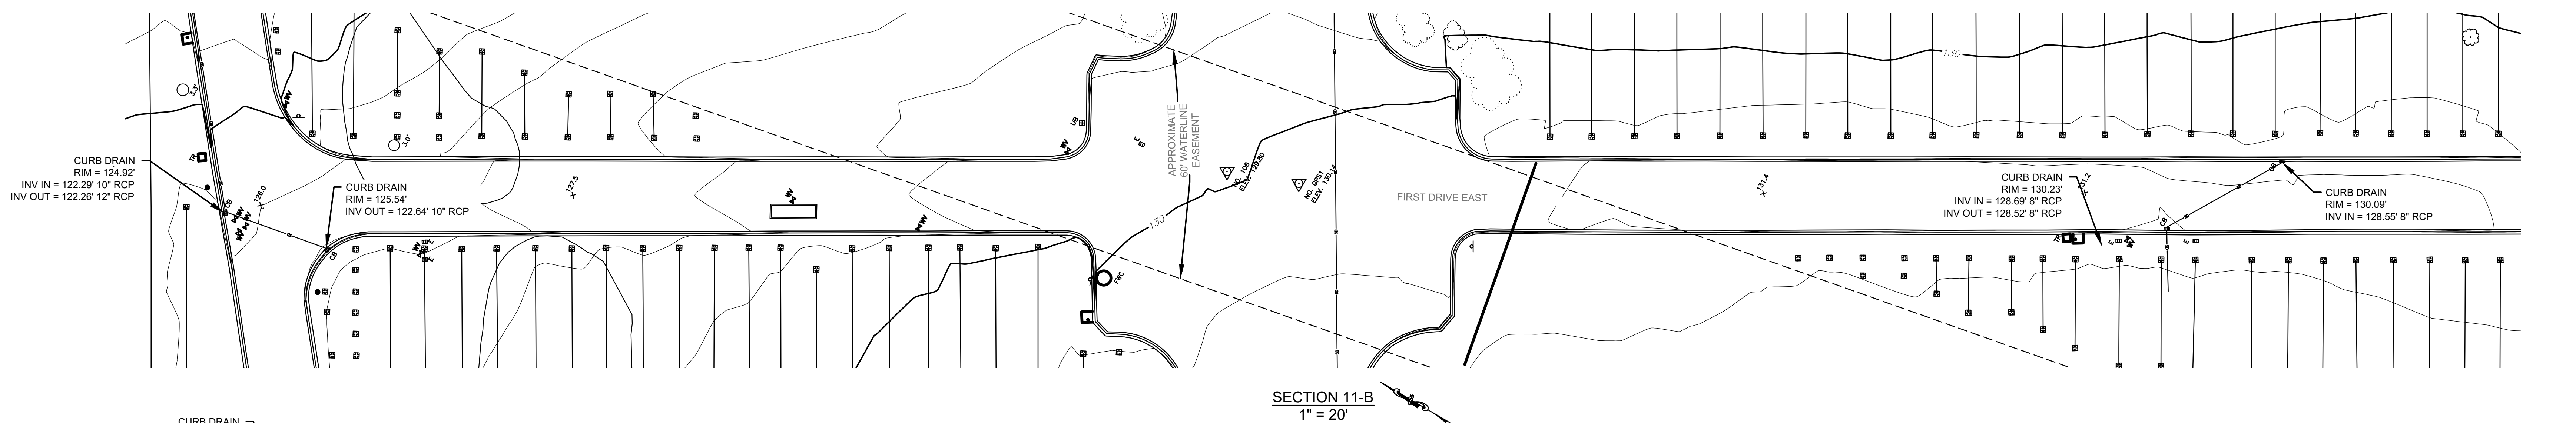

C:\Users\jocoo_000\Desktop\San Bruno National Cemetery\Topo\Cemetery Topo Sheets 01-08 & 08-14 revised.dwg 3-30-16 06:07:54 PM jocoo_000

Revisions	Date



Architect/Engineers

517 7th street rapid city sd 57701
ph: 605.342.9470 fax: 605.342.2377
www.4front.biz
ARCHITECTURE | ENGINEERING

Subconsultant List

PROFESSIONAL LAND SERVICES, 901 SNEATH LANE, STE. 117, SAN BRUNO, CA 94066
NEIL O. ANDERSON AND ASSOCIATES, A TERRACON COMPANY, 5075 COMMERCIAL CIRCLE, STE. E, CONCORD, CA 94520






N ATIONAL
C EMETERY
A DMINISTRATION

Drawing Title	TOPOGRAPHIC SURVEY
Approved: Director, Office of Construction Management	
Approved: Director, Project Management Service	


Project Title	REPAIR ROADS, CURBS, STORM DRAINAGE & REPLACE SIGNAGE		
Building Number		Checked	Drawn
Location	GOLDEN GATE NATIONAL CEMETERY SAN BRUNO, CALIFORNIA		

Date:	APRIL 15, 2016
Project No.:	895CM3048
DRAWING NO.:	V-111
Dwg. 15	Of 141

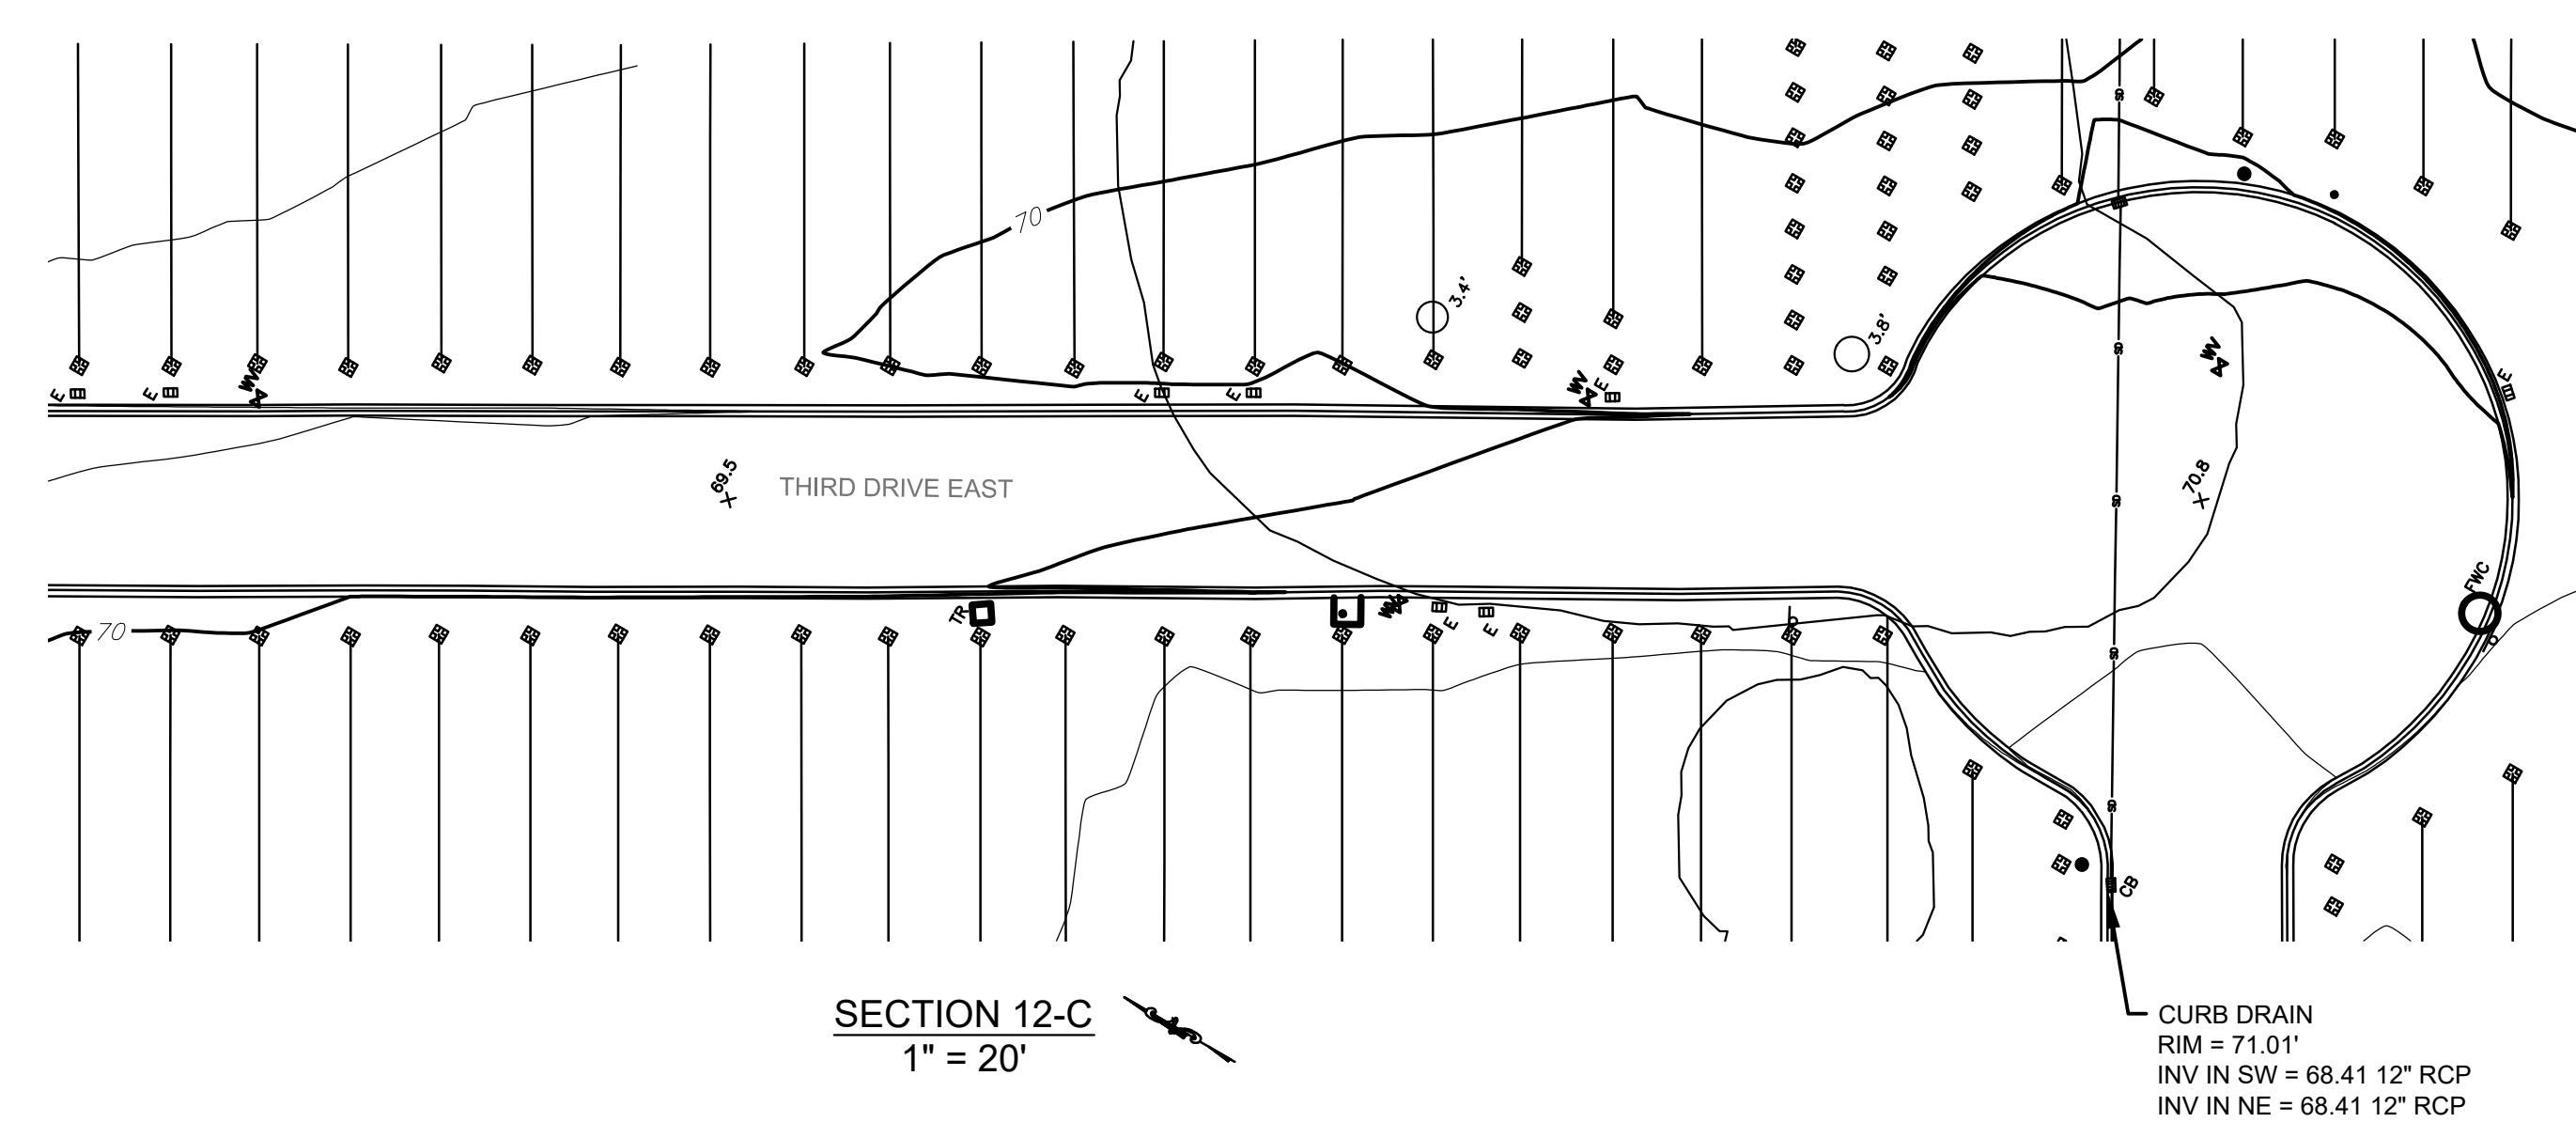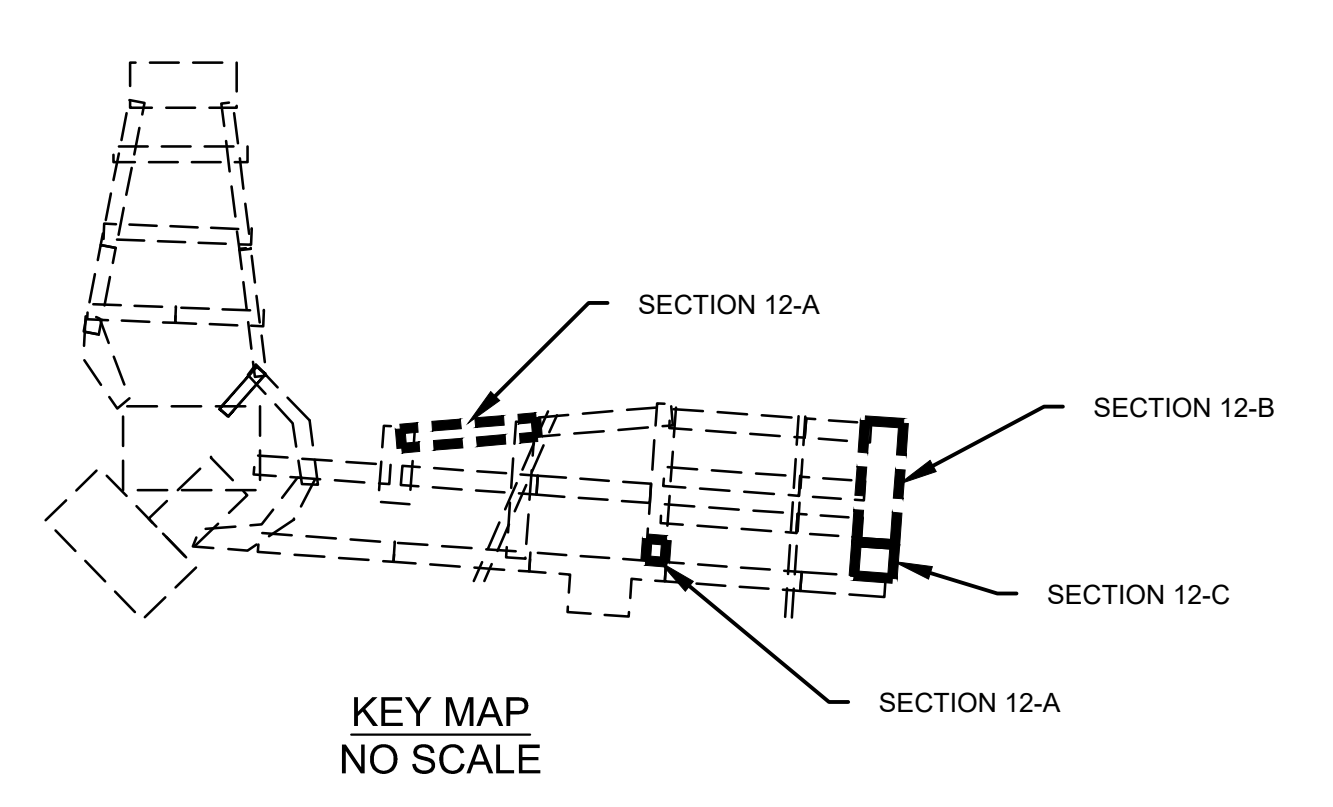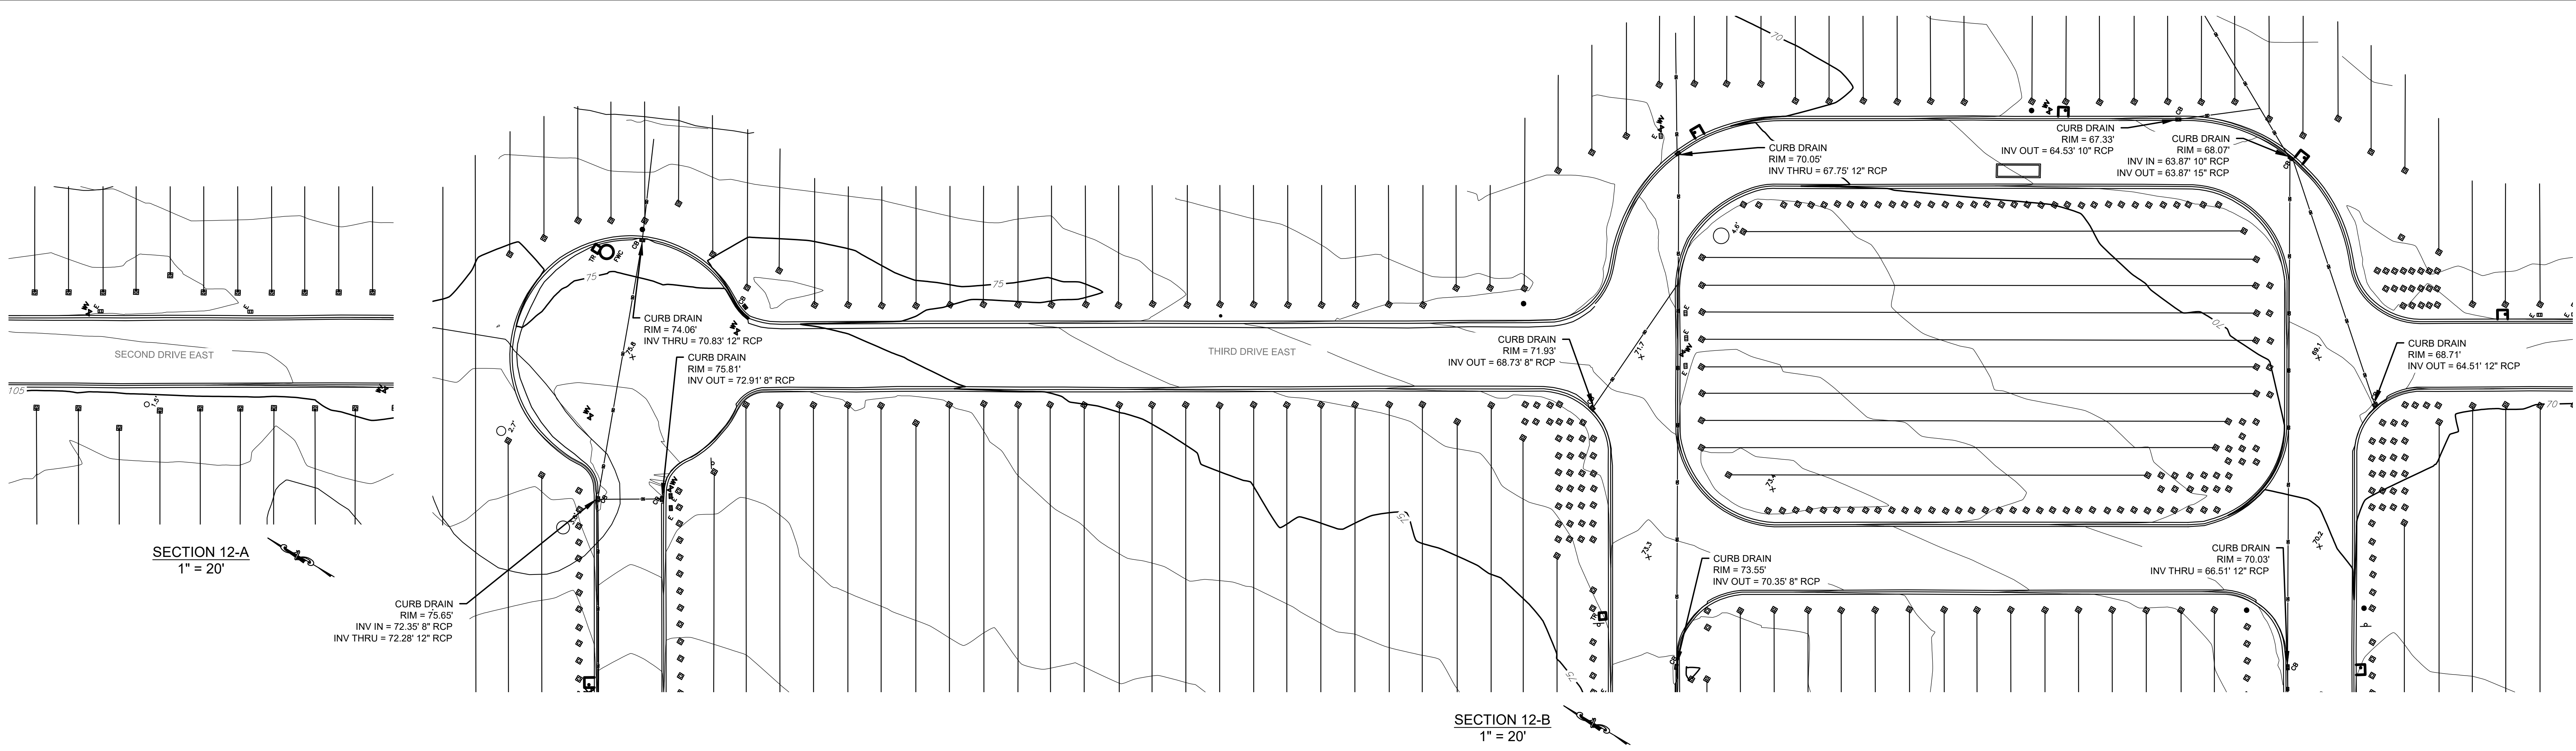

LEGEND

- MAJOR CONTOUR W/ ELEVATION
- MINOR CONTOUR
- APPROXIMATE BOUNDARY OF RIGHT-OF-WAY
- CENTERLINE OF RIGHT-OF-WAY
- UNDERGROUND SANITARY SEWER LINE IN 12"
- UNDERGROUND STORM DRAIN LINE IN 12"
- CONSTRUCTION AREA AS NOTED
- APPROXIMATE BOUNDARY OF EASEMENT
- SIGN POST
- CONTROL POINT
- WATER VALVE
- ELECTRICAL BOX
- ELECTRICAL UTILITY BOX
- WATER SPIGOT/OUTLET
- HEADSTONE
- MANHOLE
- TREE STUMP W/ DIAMETER
- APPROX. LIMITS OF TREE DRUPLINE
- UTILITY VAULT
- HEDGE/BUSH EXTENTS
- FENCE GATE
- UNABLE TO DETERMINE
- REINFORCED CONCRETE PIPE
- VITRIFIED CLAY PIPE
- POLYVINYL CHLORIDE PIPE
- PVC
- INV
- FWC
- TR
- FFE

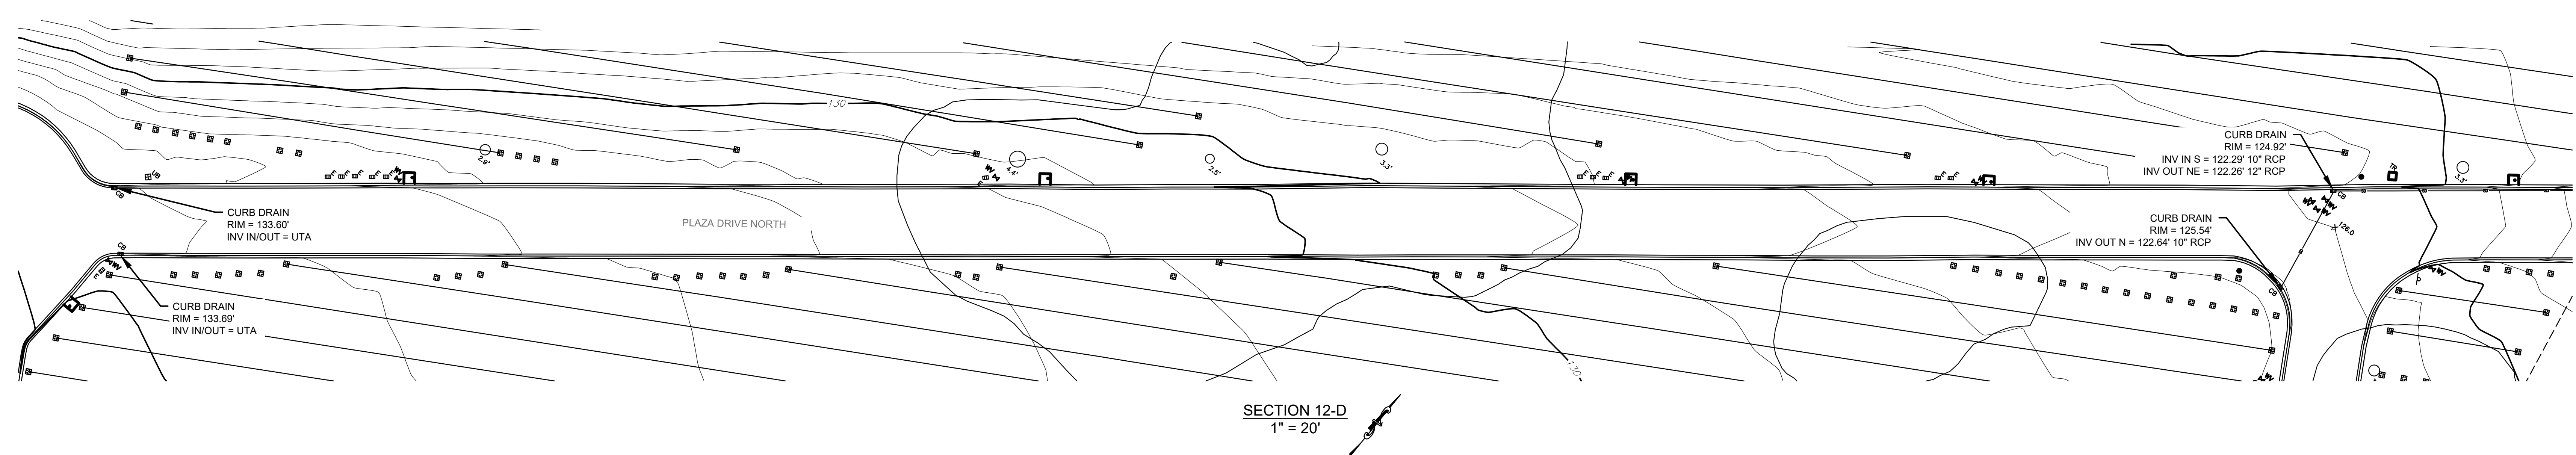

C:\Users\jocoo_000\Desktop\San Bruno National Cemetery Topo\Cemetery Topo Sheets 01-08 & 08-14 revised.dwg 3-30-16 06:08:11 PM jocoo_000

Revisions	Date



Architect/Engineers

517 7th street rapid city sd 57701
ph: 605.342.9470 fax: 605.342.2377
www.4front.biz

ARCHITECTURE | ENGINEERING

Subconsultant List

PROFESSIONAL LAND SERVICES, 901 SNEATH LANE, STE. 117, SAN BRUNO, CA 94066
NEIL O. ANDERSON AND ASSOCIATES, A TERRACON COMPANY, 5075 COMMERCIAL CIRCLE, STE. E, CONCORD, CA 94520




NATIONAL
CEMETERY
ADMINISTRATION


Drawing Title	TOPOGRAPHIC SURVEY
Approved: Director, Office of Construction Management	
Approved: Director, Project Management Service	

Project Title	REPAIR ROADS, CURBS, STORM DRAINAGE & REPLACE SIGNAGE
Building Number	
Checked	
Drawn	
Location	GOLDEN GATE NATIONAL CEMETERY SAN BRUNO, CALIFORNIA


Date:	APRIL 15, 2016
Project No.:	895CM3048
DRAWING NO.:	V-112
Dwg. 16	Of 141

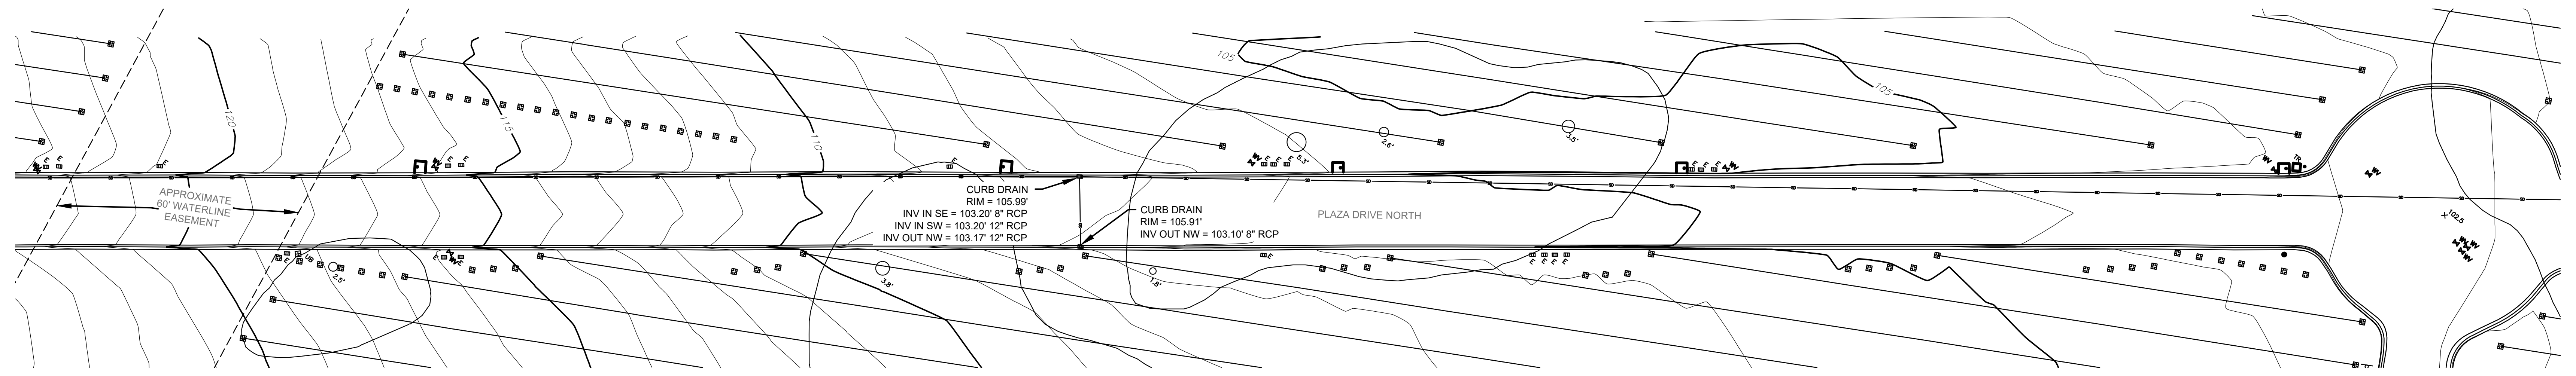


SECTION 13-A
1" = 20'

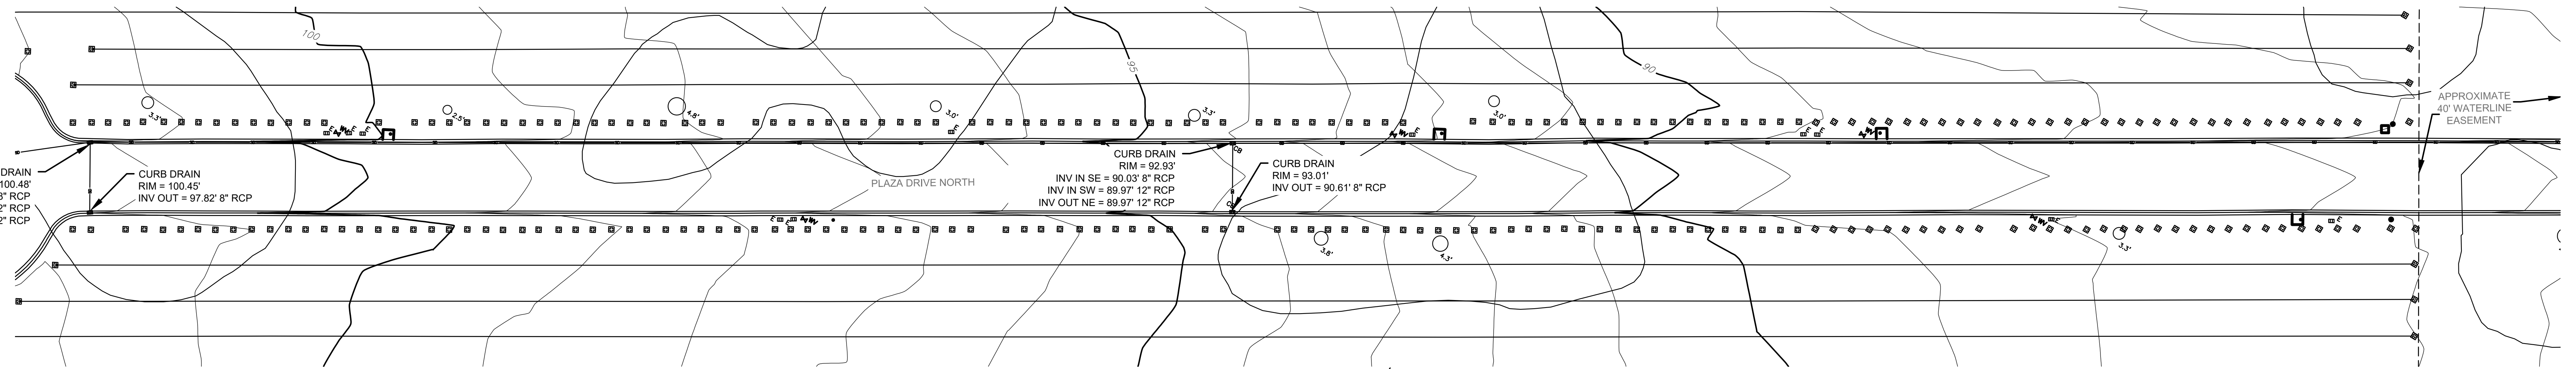

SECTION 13-B
1" = 20'

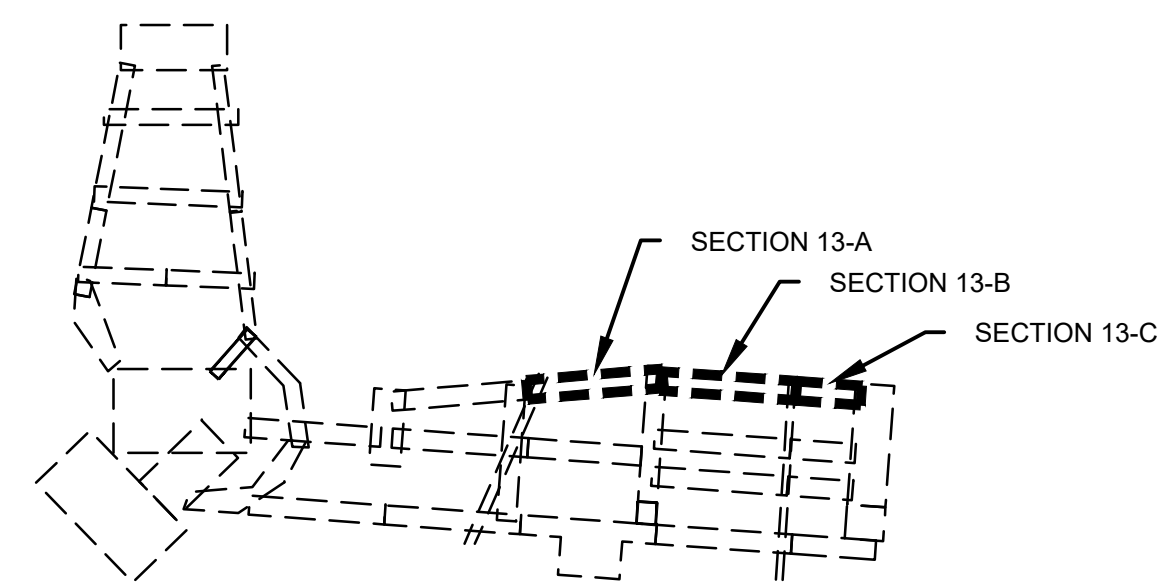

KEY MAP
NO SCALE

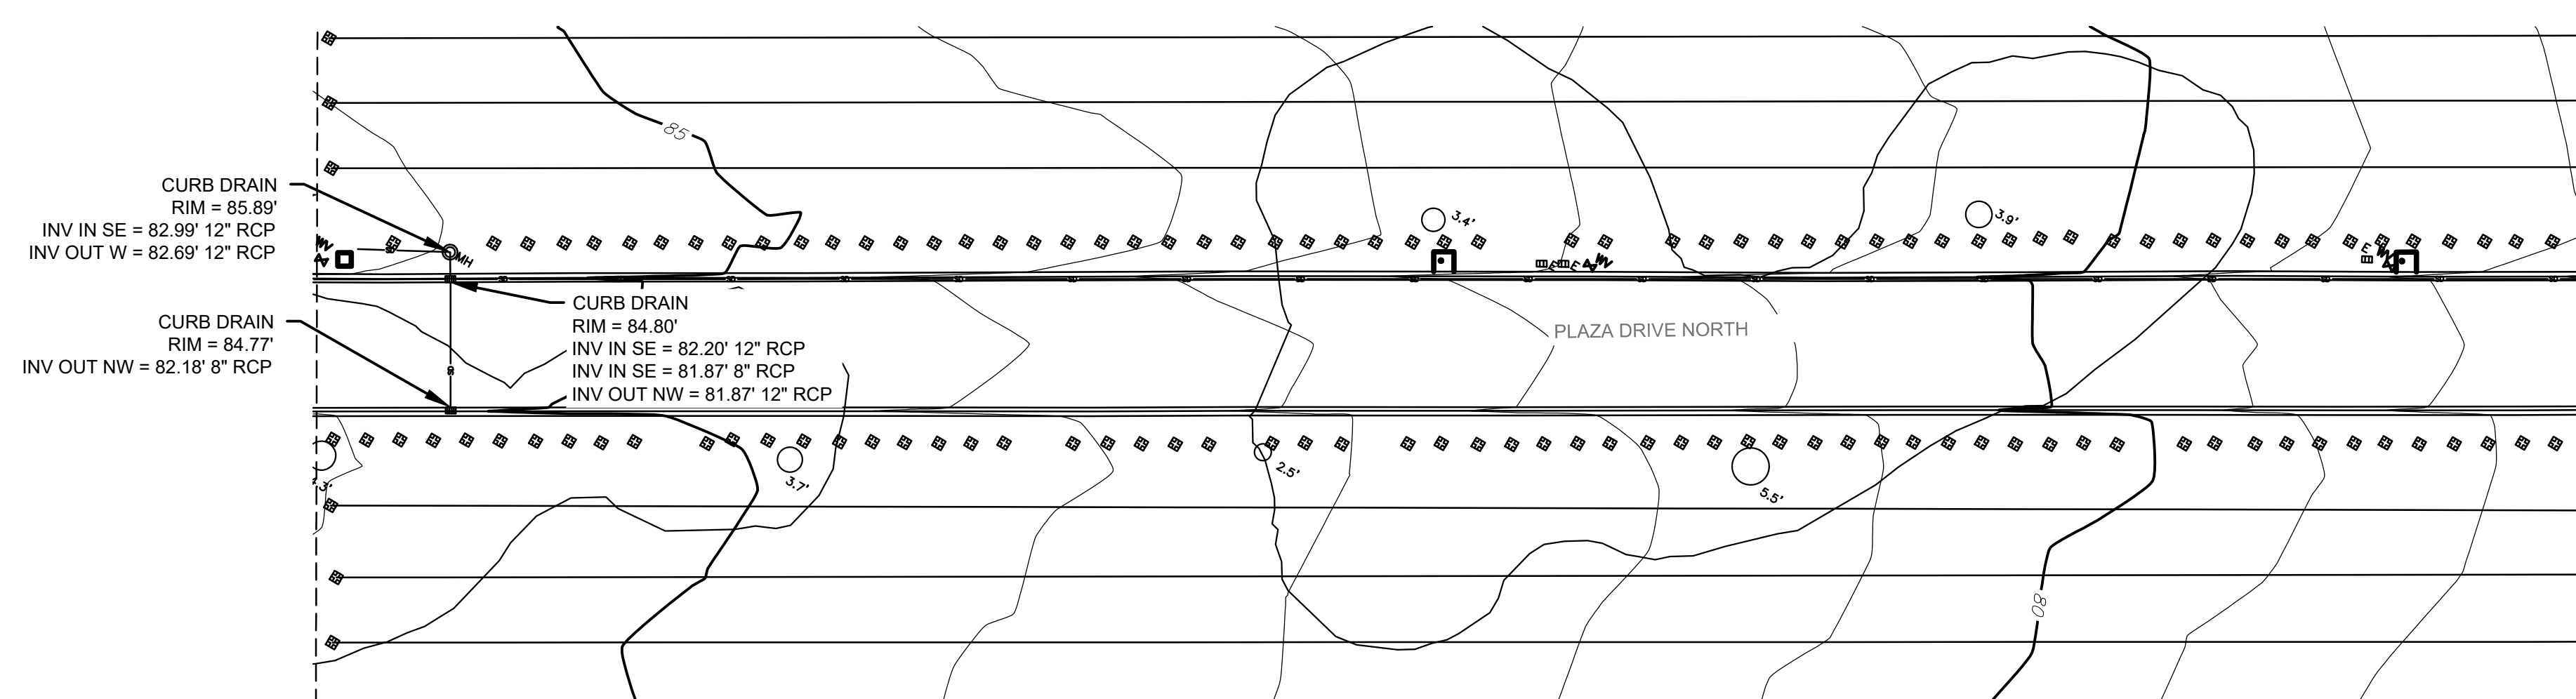


SECTION 13-C
1" = 20'

LEGEND

- 100 MAJOR CONTOUR W/ ELEVATION
- MINOR CONTOUR
- APPROXIMATE BOUNDARY OF RIGHT-OF-WAY
- CENTERLINE OF RIGHT-OF-WAY
- UNDERGROUND SANITARY SEWER LINE INT.
- UNDERGROUND STORM DRAIN LINE INT.
- CONSTRUCTION AREA AS NOTED
- APPROXIMATE BOUNDARY OF EASEMENT
- SIGN POST
- CONTROL POINT
- WATER VALVE
- ELECTRICAL BOX
- ELECTRICAL UTILITY BOX
- WATER SPIGOT/OUTLET
- HEADSTONE
- MANHOLE
- TREE STUMP W/ DIAMETER
- APPROX. LIMITS OF TREE DRIPLINE
- UTILITY VAULT
- HEDGE/BUSH EXTENTS
- FENCE GATE
- UNABLE TO DETERMINE
- REINFORCED CONCRETE PIPE
- VITRIFIED CLAY PIPE
- POLYVINYL CHLORIDE PIPE
- INVERT ELEVATION OF PIPE
- FLORAL WASTE CONTAINER
- TRASH RECEPTACLE
- FINISHED FLOOR ELEVATION

C:\Users\jocoo_000\Desktop\San Bruno National Cemetery\Topo\Cemetery Topo Sheets 01-08 & 08-14 revised.dwg 3-30-16 06:08:25 PM jlocoo_000

Revisions	Date

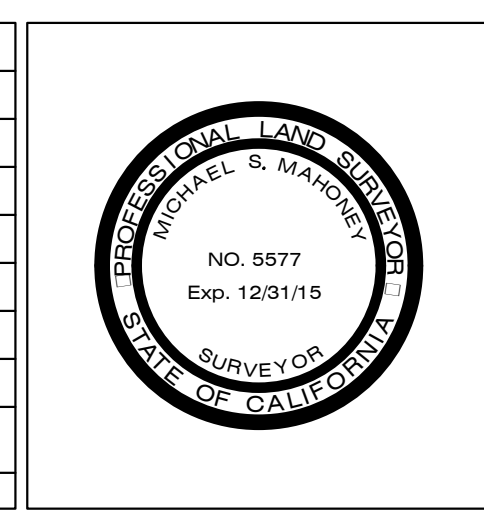

Architect/Engineers

517 7th street rapid city sd 57701
 ph: 605.342.9470 fax: 605.342.2377
 www.4front.biz
 ARCHITECTURE | ENGINEERING

Subconsultant List


PROFESSIONAL LAND SERVICES, 901 SNEATH LANE, STE. 117, SAN BRUNO, CA 94066
NEIL O. ANDERSON AND ASSOCIATES, A TERRACON COMPANY, 5075 COMMERCIAL CIRCLE, STE. E, CONCORD, CA 94520

NATIONAL
CEMETERY
ADMINISTRATION

Project Title	TOPOGRAPHIC SURVEY
Approved: Director, Office of Construction Management	
Approved: Director, Project Management Service	

Project Title	REPAIR ROADS, CURBS, STORM DRAINAGE & REPLACE SIGNAGE
Building Number	
Checked	
Drawn	
Location	GOLDEN GATE NATIONAL CEMETERY SAN BRUNO, CALIFORNIA

Date:	APRIL 15, 2016
Project No.:	895CM3048
DRAWING NO.:	V-113
Dwg. 17	Of 141

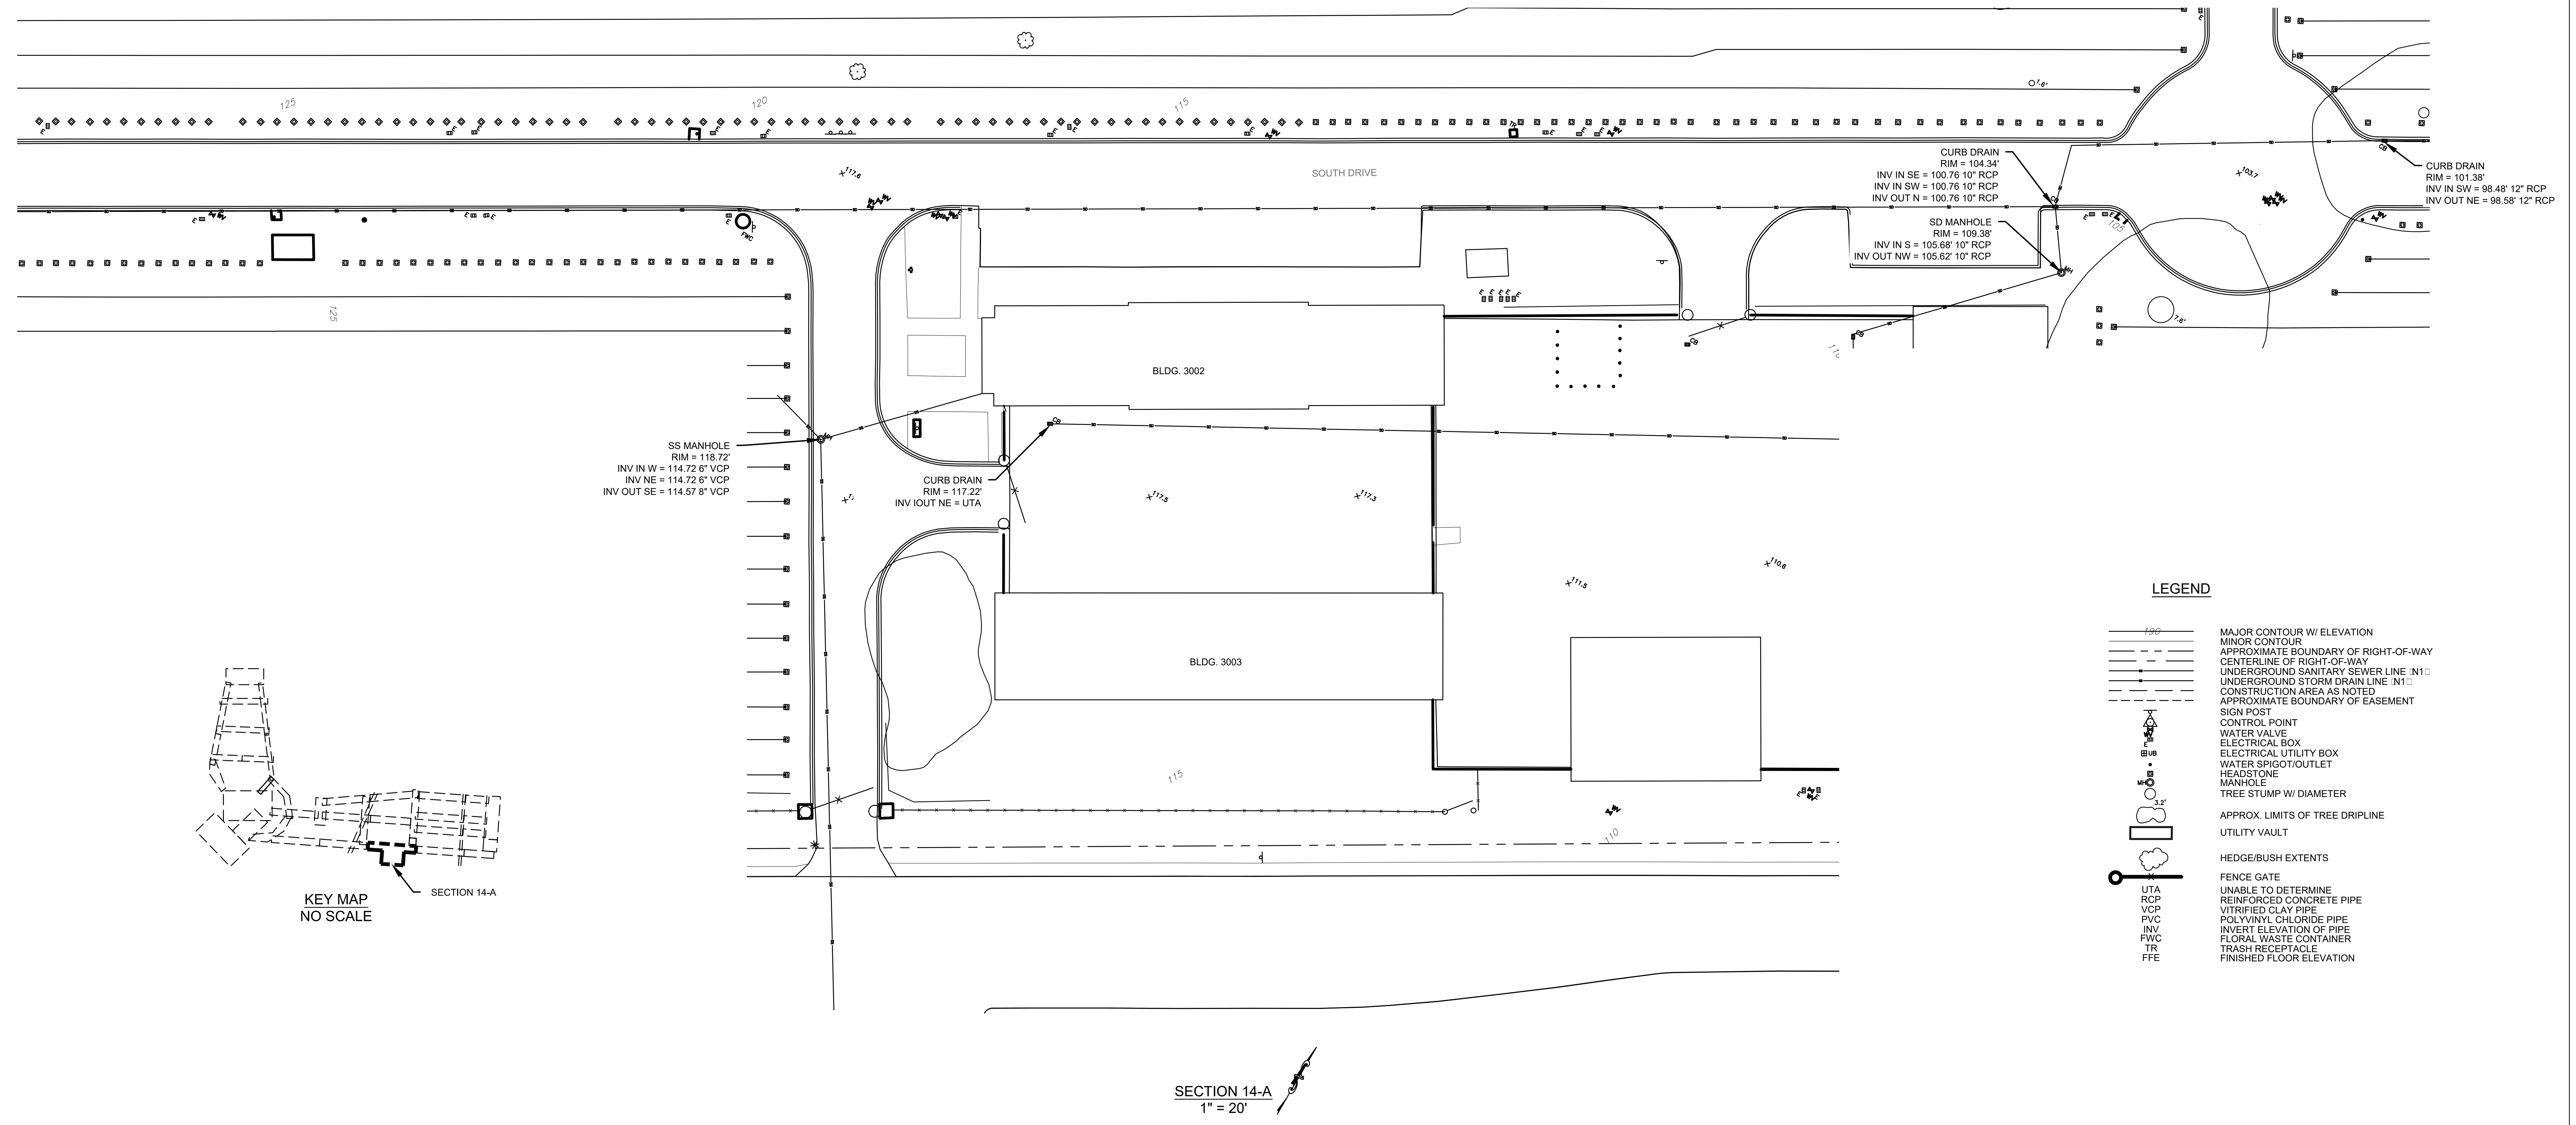

C:\Users\jocoo_000\Dropbox\San Bruno National Cemetery\Topo\San Bruno National Cemetery Topo Sheets 01-06 & 08-14 revised.dwg 4-04-16 09:24:18 PM jkocoo_000

Revisions	Date



Architect/Engineers

FOURFRONT DESIGN INC.
ARCHITECTURE | ENGINEERING

517 7th street rapid city sd 57701
ph: 605.342.9470 fax: 605.342.2377
www.4front.biz

Subconsultant List

PROFESSIONAL LAND SERVICES, 901 SNEATH LANE, STE. 117, SAN BRUNO, CA 94066
NEIL O. ANDERSON AND ASSOCIATES, A TERRACON COMPANY, 5075 COMMERCIAL CIRCLE, STE. E, CONCORD, CA 94520

NATIONAL CEMETERY ADMINISTRATION

Drawing Title	TOPOGRAPHIC SURVEY
Approved: Director, Office of Construction Management	
Approved: Director, Project Management Service	

Project Title	REPAIR ROADS, CURBS, STORM DRAINAGE & REPLACE SIGNAGE
Building Number	---
Checked	
Drawn	
Location	GOLDEN GATE NATIONAL CEMETERY SAN BRUNO, CALIFORNIA

Date:	APRIL 15, 2016
Project No.:	895CM3048
DRAWING NO.:	V-114
Dwg. 18	Of 141




B4
V-115
EXISTING STREET SIGN

NOTES:



1. EXISTING SIGNAGE IS SHOWN IN APPROXIMATE LOCATION.
2. ALL EXISTING SIGNS SHALL BE DEMOLISHED AND REPLACED.

SIGNAGE LEGEND

① EXISTING STREET SIGN - SEE B4/ V-115 FOR TYPICAL ITEM

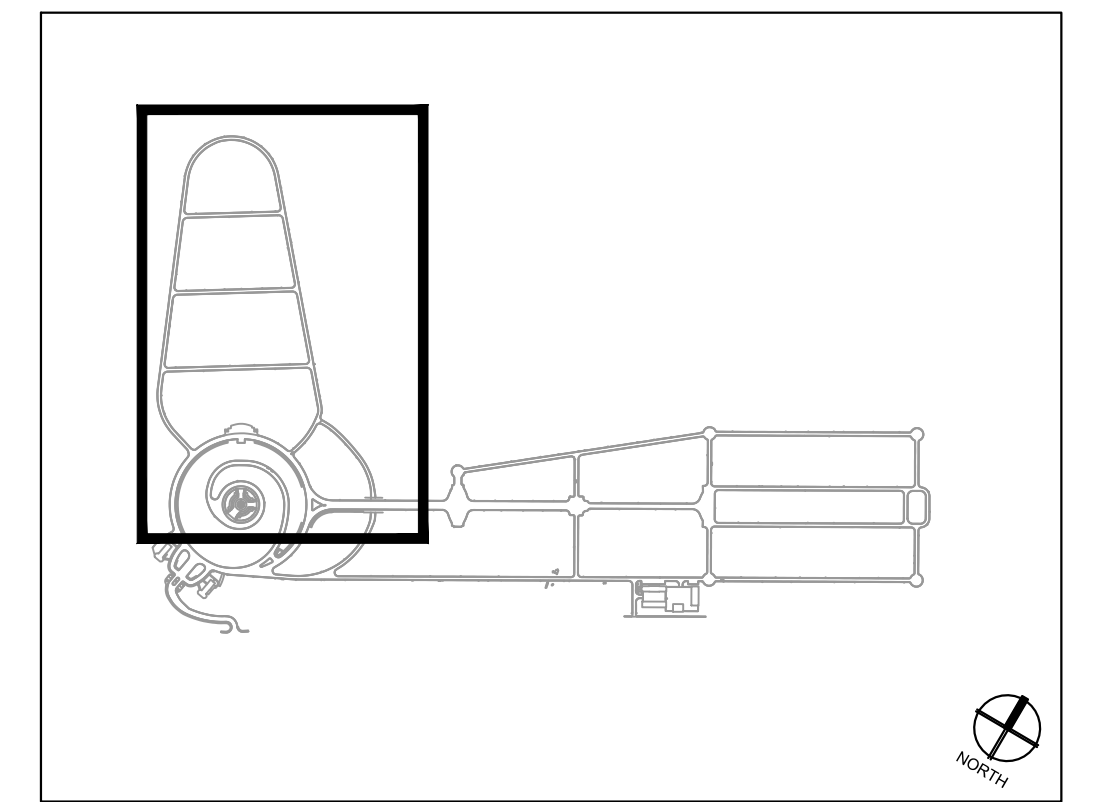


KEYMAP

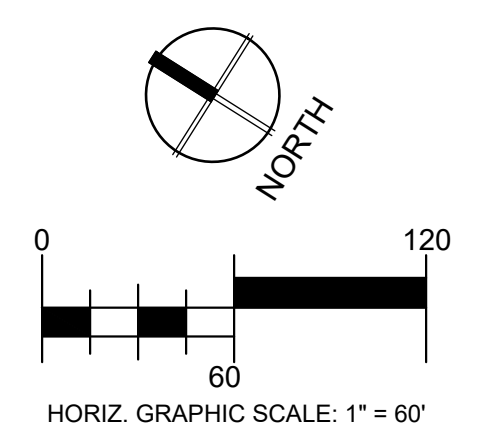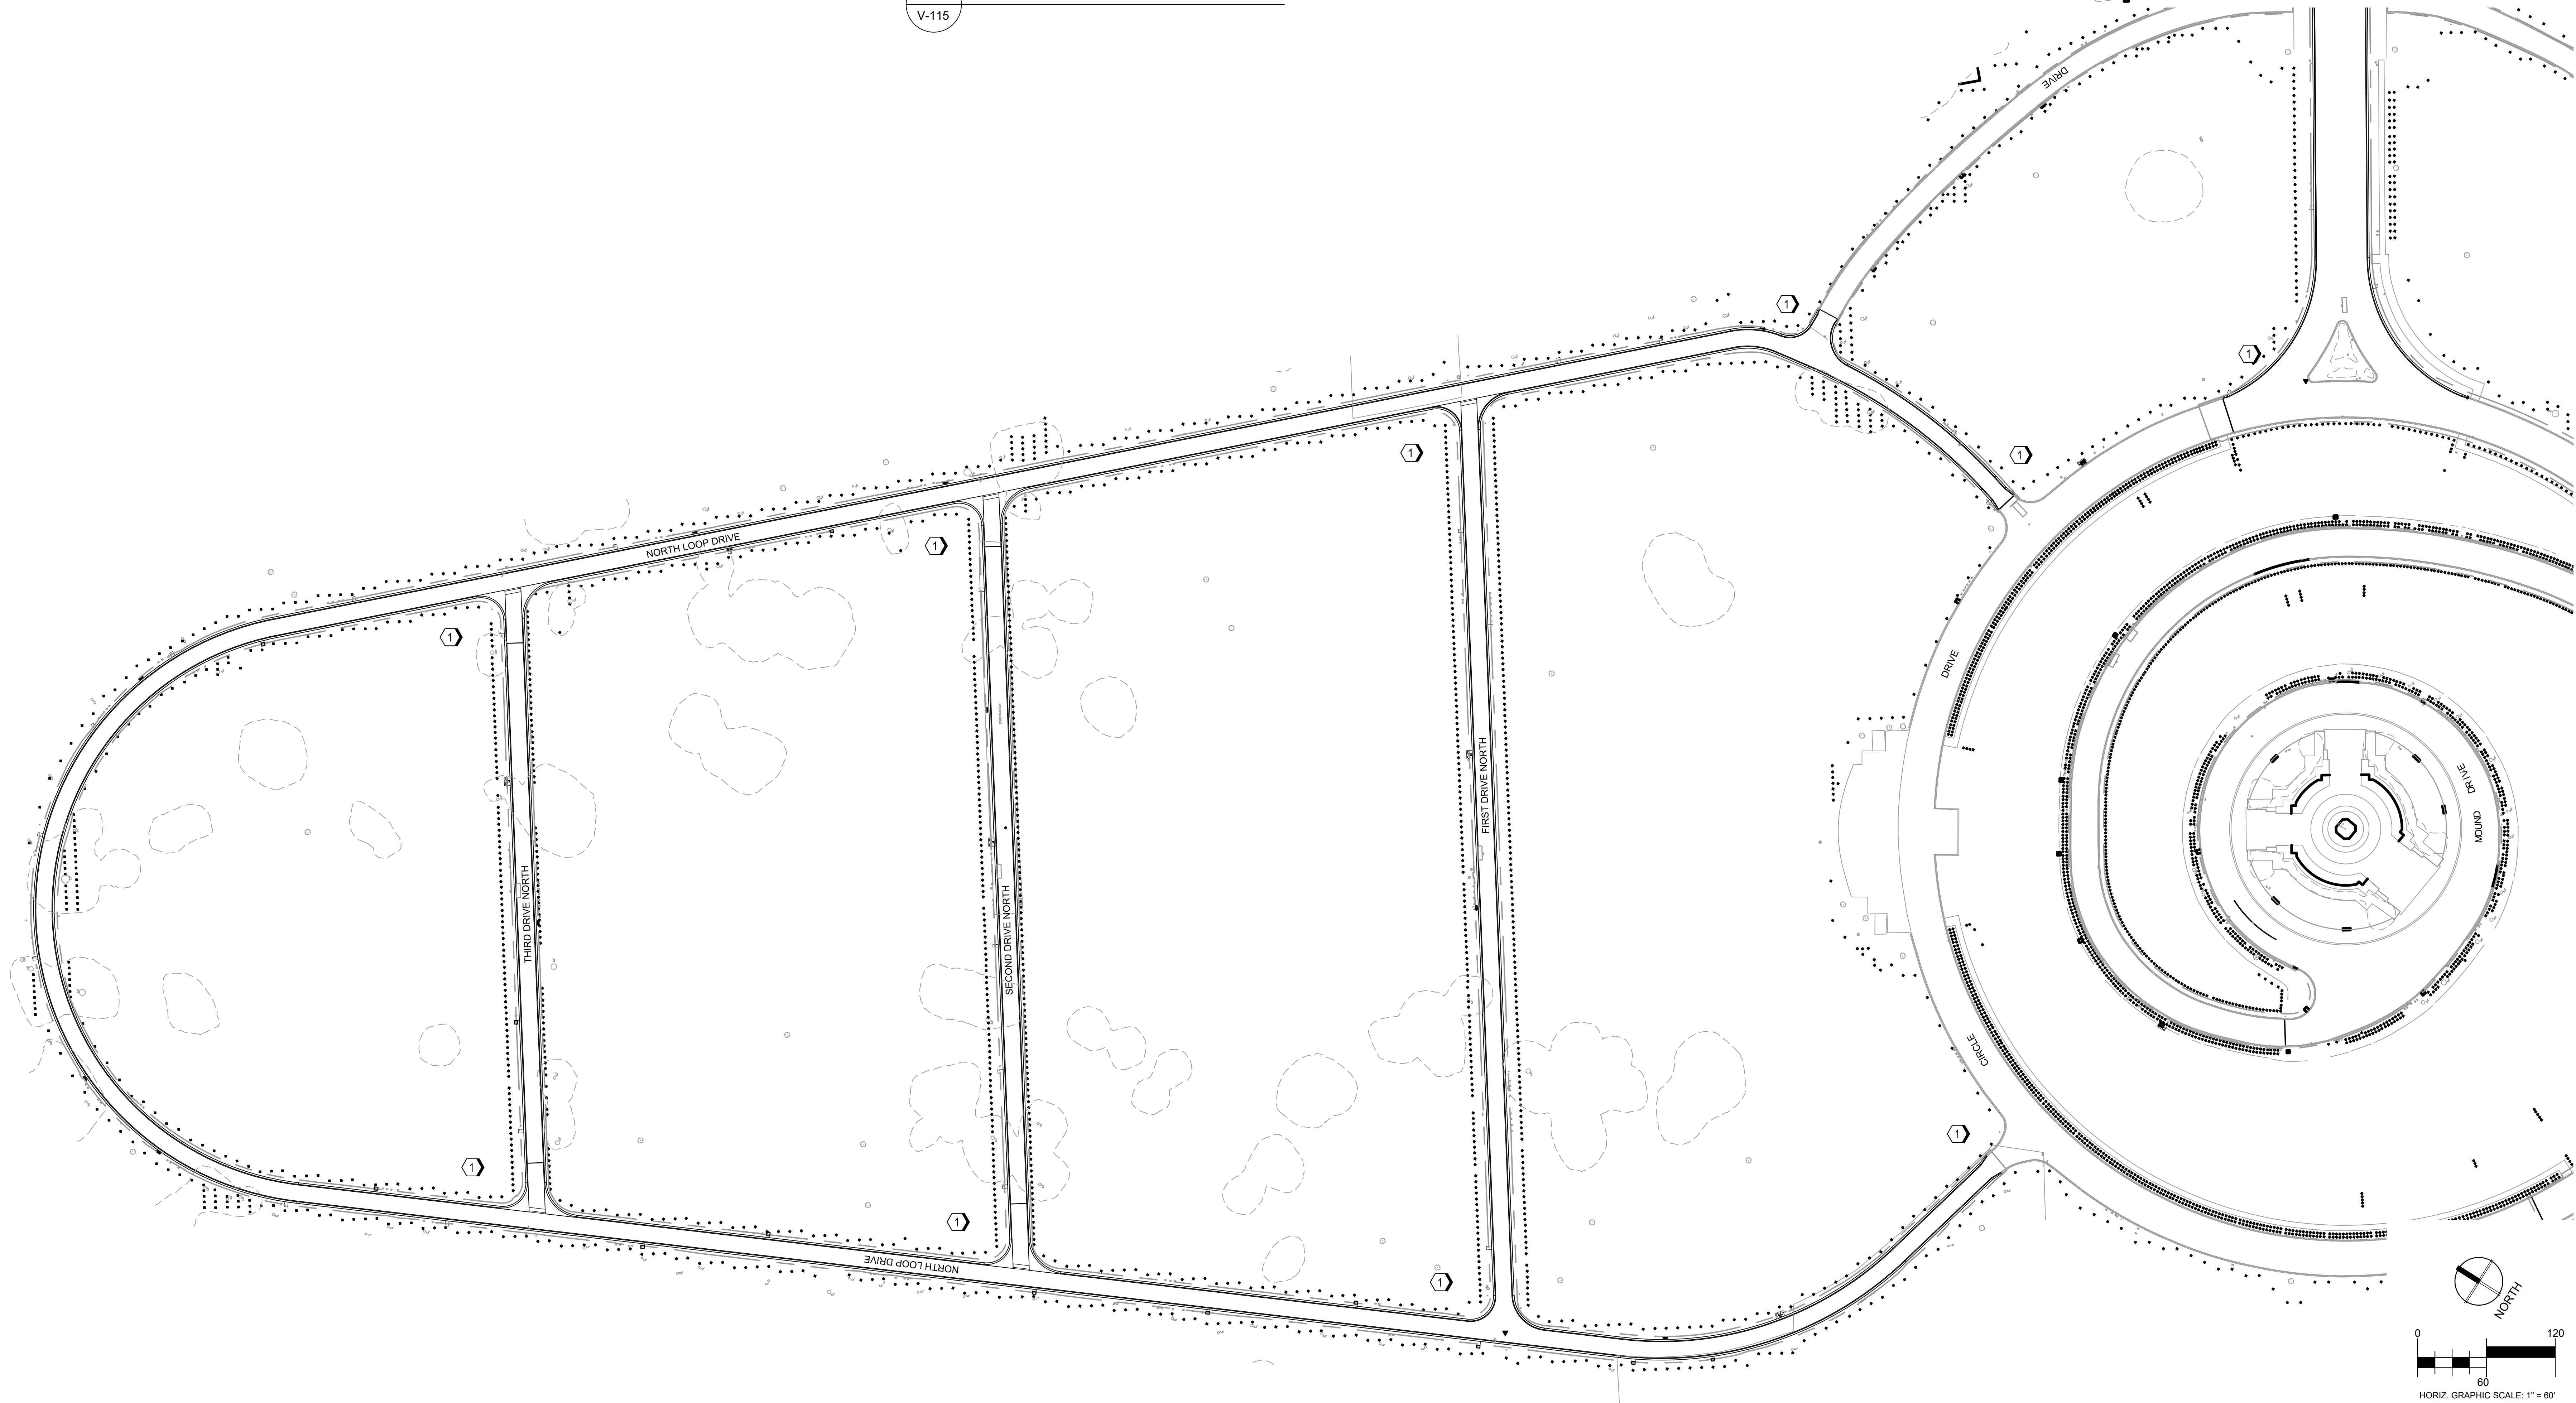

L:\10-1696 VA NCA\DDI\1096\038 Golden Gate NZ Reguarl Roads\Drawings\Landscapes\Sheets\9550445-V-115.dwg 7:05:16 08/30/2016 AM jmalloy

Revisions	Date

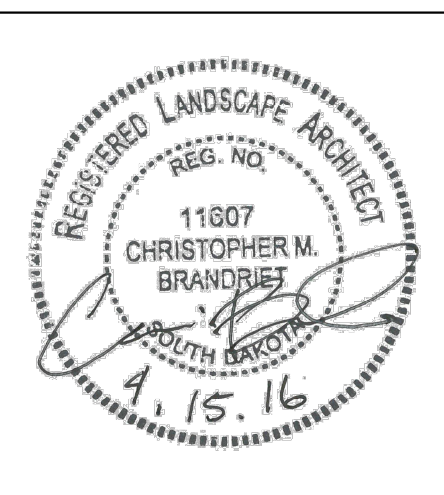

Architect/Engineers

517 7th street rapid city sd 57701
ph: 605.342.9470 fax: 605.342.2377
www.4front.biz
ARCHITECTURE | ENGINEERING

Subconsultant List
PROFESSIONAL LAND SERVICES, 901 SNEATH LANE, STE. 117, SAN BRUNO, CA 94066
NEIL O. ANDERSON AND ASSOCIATES, A TERRACON COMPANY, 5075 COMMERCIAL CIRCLE, STE. E, CONCORD, CA 94520

NATIONAL CEMETERY ADMINISTRATION

Drawing Title ENLARGED SIGNAGE LAYOUT EXISTING CONDITIONS #1	
Approved: Director, Office of Construction Management	
Approved: Director, Project Management Service	

Project Title REPAIR ROADS, CURBS, STORM DRAINAGE & REPLACE SIGNAGE	
Building Number ---	Checked EH
Drawn CB/AW	
Location GOLDEN GATE NATIONAL CEMETERY SAN BRUNO, CALIFORNIA	

Date: APRIL 15, 2016
Project No: 895CM3048
DRAWING NO. V-115
Dwg. 19 Of 141