

KEYNOTES

- 1 NEW STORM DRAINAGE SYSTEM, TYP. SEE SHEETS C-507 AND C-508 FOR STRUCTURE DETAILS. SEE SHEETS C-401 AND C-402 FOR PROFILES.
- 2 NEW FINISHED GROUND ELEVATION, TYP.
- 3 NEW UNDERDRAIN PIPE SYSTEM. SEE C7/C-510 AND E7/C-510. PROVIDE PERFORATED PIPE WITHIN BEDDING STONE AND SOLID WALL PIPE OUTSIDE BEDDING STONE. CONNECT TO STORM DRAINAGE AS SHOWN.
- 4 PRE-PLACED CRYPTS, DOUBLE DEPTH. SEE C1/C-511.
- 5 REFER TO SHEET C-202 FOR LOCATION OF STEPS IN CRYPT LOCATIONS.
- 6 REFER TO DETAIL F7/C-510 FOR REQUIRED OVEREXCAVATION.
- 7 TRIM EXISTING DRAIN PIPE TO TERMINATE WITHIN PLANTING BED.
- 8 OUTLET PROTECTION. REFER TO B2/C-503 FOR SCHEDULE.
- 9 CONNECT FLORAL WATERING STATION DRAIN TO UNDERDRAINAGE.
- 10 STUB FOR ADD ALTERNATE / FUTURE UNDERDRAINAGE CONNECTION.
- 11 RETAINING WALL FOUNDATION DRAIN. REFER TO SHEET L-202.


LEGEND

- CURB INLET
- STORM DRAIN PIPE
- UNDERDRAIN PIPE
- IRRIGATION MAIN LINE, SHOWN FOR REFERENCE ONLY
- PROJECT LIMITS
- FLOODPLAIN
- FLOODWAY
- TRIBUTARY CENTERLINE
- STORM DRAIN STRUCTURE LABEL
- STAKEOUT POINT NUMBER
- CLEAN OUT
- OUTLET PROTECTION. REFER TO DETAILS B2/C-503.

GENERAL NOTES

- 1. THE CONTRACTOR SHALL CONTACT 'NC811' BY CALLING 811 OR 800-632-4949 A MINIMUM OF 72 HOURS PRIOR TO BEGINNING ANY WORK IN THE VICINITY OF EXISTING UTILITIES.

Stakeout Point Table				
Point #	Northing	Easting	Elevation	DESCRIPTION
14	706760.60	1555964.17	677.10	FG
15	706771.58	1556035.33	682.14	FG
16	706613.46	1556059.73	682.14	FG
17	706599.91	1556037.54	680.46	FG
18	706592.59	1555990.10	677.10	FG
19	706303.85	1556150.12	689.32	FG
20	706352.06	1556014.43	679.24	FG
21	706389.56	1555908.90	671.40	FG
22	706369.77	1555901.86	671.40	FG
23	706338.82	1555899.36	671.96	FG
24	706307.88	1555896.85	672.52	FG
25	706271.57	1555909.42	674.20	FG
26	706222.17	1555976.77	679.80	FG
27	706168.76	1555974.77	680.92	FG
28	706128.58	1556087.85	689.32	FG

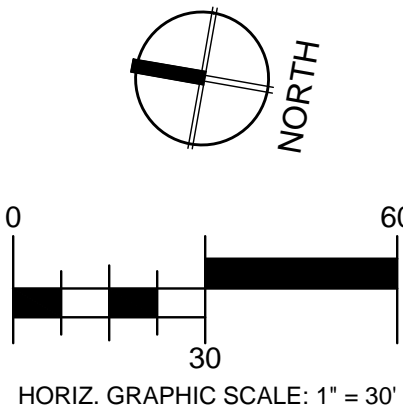

BID DOCUMENTS

Revisions

Date

CONSULTANTS:

Consulting Engineers and Scientists
110 10th St. North
Birmingham, AL 35203
P 205-988-1888
F 205-988-1889

COMPANY, INC.

PEAKS TO PLAINS DESIGN
404 NORTH 51ST STREET, SUITE 405
BRIDGES, MONTANA 59101
(406) 294-1809 / (406) 294-1807 FAX
WWW.PEAKSTOPLAINS.COM

Aqua Engineering Inc.
Innovative Water Solutions
375 E. Henderson Road, Building 2-01
Fort Collins, CO 80525-2186
(970) 225-8888 ext 200
www.aquaengineering.com

Albertson Engineering Inc.
3202 West Main
Suite C
Rapid City, South Dakota 57702
phone: 605.343.9606 fax: 605.341.7395

REGISTERED PROFESSIONAL ENGINEER
CASSANDRA L. ZWART
SOUTH DAKOTA
7/22/16

ARCHITECT/ENGINEERS:

517 7th street
rapid city sd 57701
p 605.342.9470
f 605.342.2377
www.4front.biz

Drawing Title

DRAINAGE AND GRADING PLAN - SOUTH

Approved Project Director

Project Title

SALISBURY NATIONAL CEMETERY GRAVESITE EXPANSION

Location

SALISBURY NATIONAL CEMETERY
SALISBURY, NC

Date

7/22/16

Checked

CZ

Drawn

JM

Project Number

876CM3021

Building Number

N/A

Drawing Number

C-302

Dwg. 17 of 63

NCA DESIGN AND CONSTRUCTION SERVICE

Department of Veterans Affairs

VA FORM 08-6231