


three inches = one foot
one and one half inches = one foot
one inch = one foot
three quarters inch = one foot
one half inch = one foot
three eighths inch = one foot
one quarter inch = one foot
one eighth inch = one foot

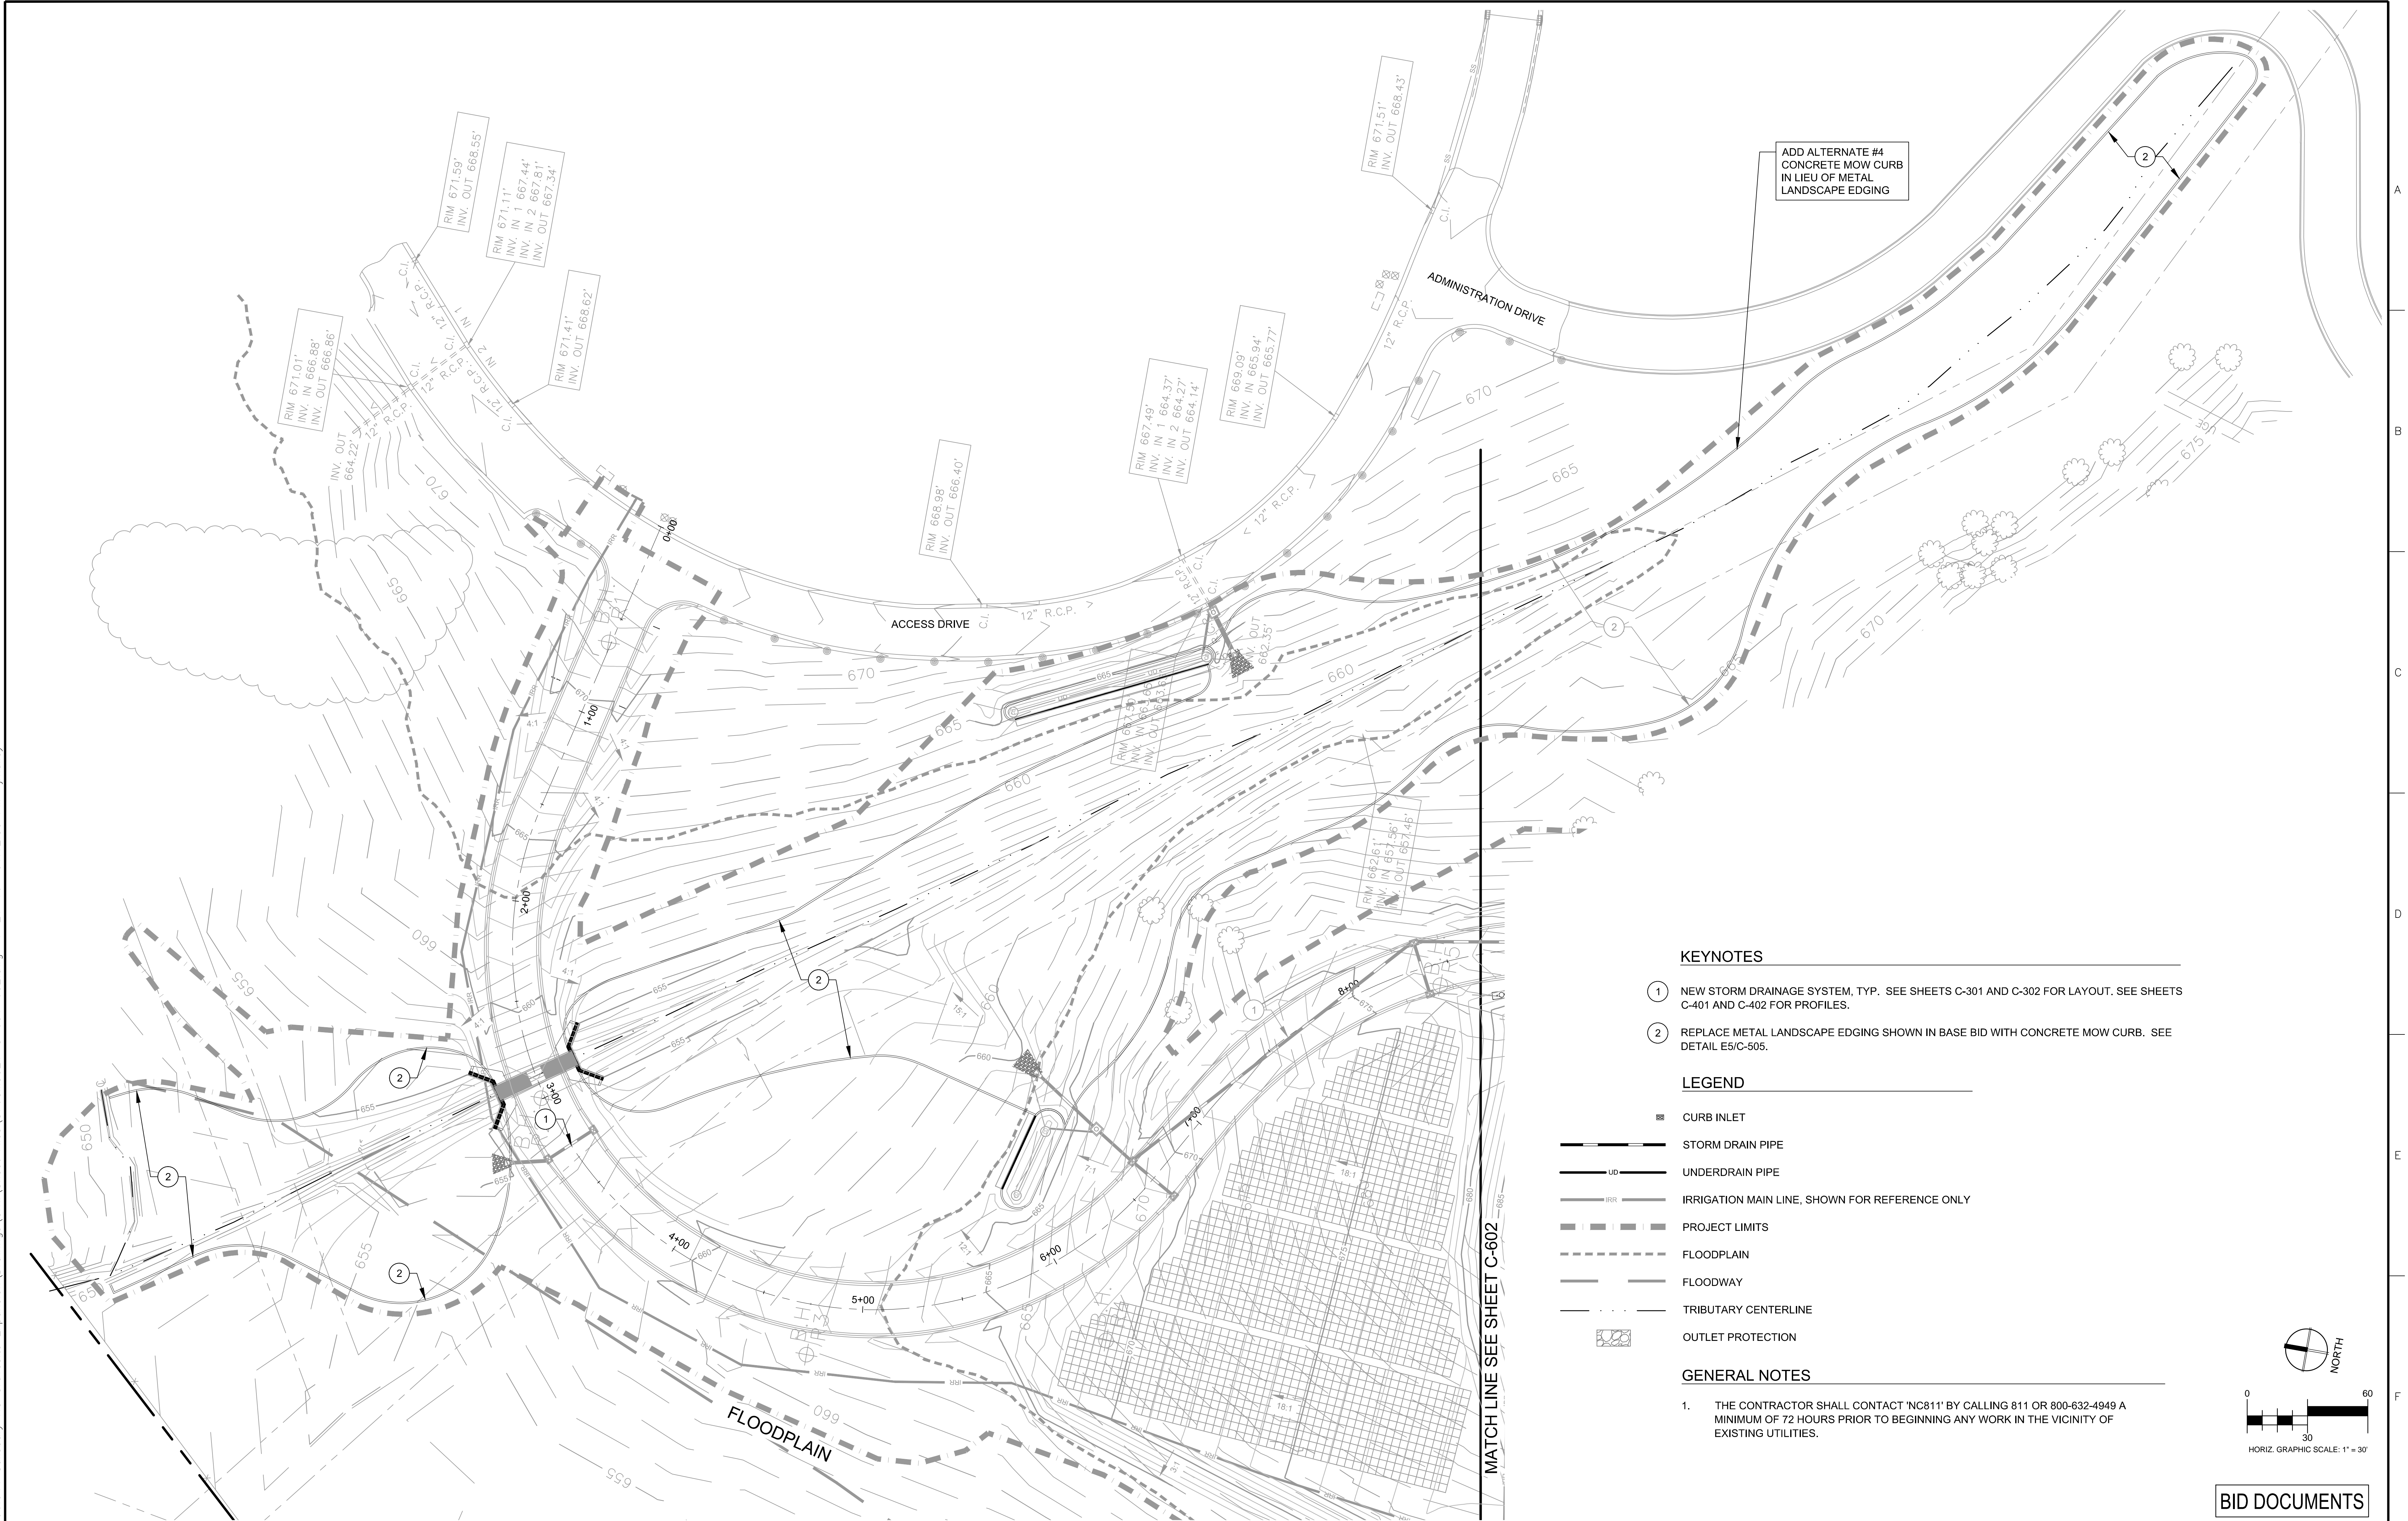

KEYNOTES


- 1 NEW STORM DRAINAGE SYSTEM, TYP. SEE SHEETS C-301 AND C-302 FOR LAYOUT. SEE SHEETS C-401 AND C-402 FOR PROFILES.
- 2 REPLACE METAL LANDSCAPE EDGING SHOWN IN BASE BID WITH CONCRETE MOW CURB. SEE DETAIL E5/C-505.

LEGEND

- CURB INLET
- STORM DRAIN PIPE
- UNDERDRAIN PIPE
- IRRIGATION MAIN LINE, SHOWN FOR REFERENCE ONLY
- PROJECT LIMITS
- FLOODPLAIN
- FLOODWAY
- TRIBUTARY CENTERLINE
- OUTLET PROTECTION

GENERAL NOTES

- 1. THE CONTRACTOR SHALL CONTACT 'NC811' BY CALLING 811 OR 800-632-4949 A MINIMUM OF 72 HOURS PRIOR TO BEGINNING ANY WORK IN THE VICINITY OF EXISTING UTILITIES.

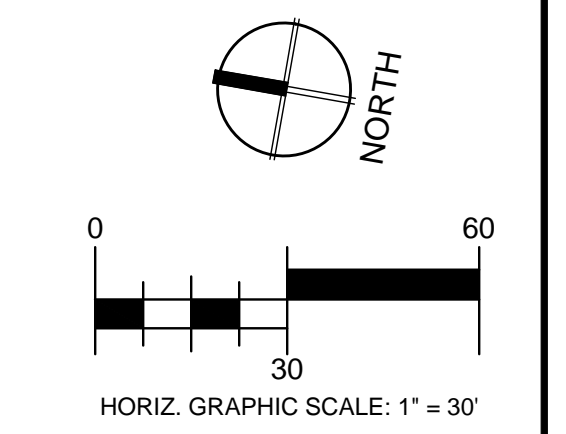

BID DOCUMENTS

Revisions <table border="1"><tr><th>No.</th><th>Description</th><th>Date</th></tr><tr><td> </td><td> </td><td> </td></tr><tr><td> </td><td> </td><td> </td></tr><tr><td> </td><td> </td><td> </td></tr></table>	No.	Description	Date										CONSULTANTS: <div> Consulting Engineers and Scientists 110 10th St. North Birmingham, AL 35203 P 205/988-1800 F 205/988-1801</div> <div> SULLIVAN ENGINEERING COMPANY, P.A. 3202 West Main Rapid City, South Dakota 57702 P 605/343-9600 F 605/343-7395</div> <div> PEAKS TO PLAINS DESIGN 404 NORTH 51ST STREET, SUITE 405 BILLINGS, MONTANA 59101 (406) 294-8600 • (406) 294-9670 FAX WWW.PEAKSTOPLAINS.COM</div> <div> Aqua Engineering Innovative Water Solutions 3202 West Main Suite C Rapid City, South Dakota 57702 phone: 605.343.9606 fax: 605.341.7395 Albertson Engineering Inc.</div>	ARCHITECT/ENGINEERS: <div> 517 7th street rapid city sd 57701 p 605.342.9470 f 605.342.2377 www.4front.biz</div>	Drawing Title ADD ALTERNATE PLAN - NORTH	Project Title SALISBURY NATIONAL CEMETERY GRAVESITE EXPANSION	Project Number 876CM3021
	No.	Description	Date														
Approved Project Director	Location SALISBURY NATIONAL CEMETERY SALISBURY, NC	Building Number N/A	Drawing Number C-601 Dwg. 35 of 63														