




three inches = one foot
one and one half inches = one foot
one inch = one foot
three quarters inch = one foot
one half inch = one foot
three eighths inch = one foot
one quarter inch = one foot
one eighth inch = one foot

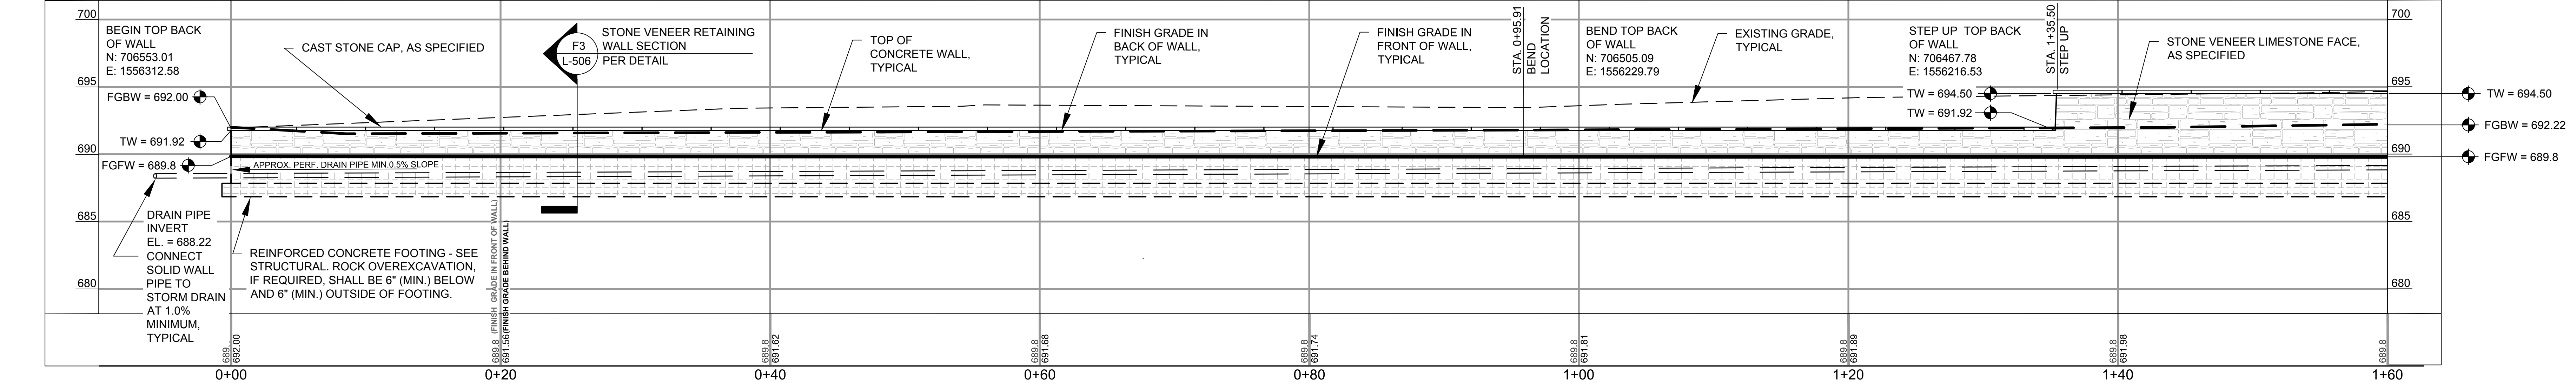

B1
C-202
STONE VENEER RETAINING WALL ELEVATION STA. 0+00 TO 1+60
HORIZ. SCALE: 1"= 5'
VERT. SCALE: 1"= 5'

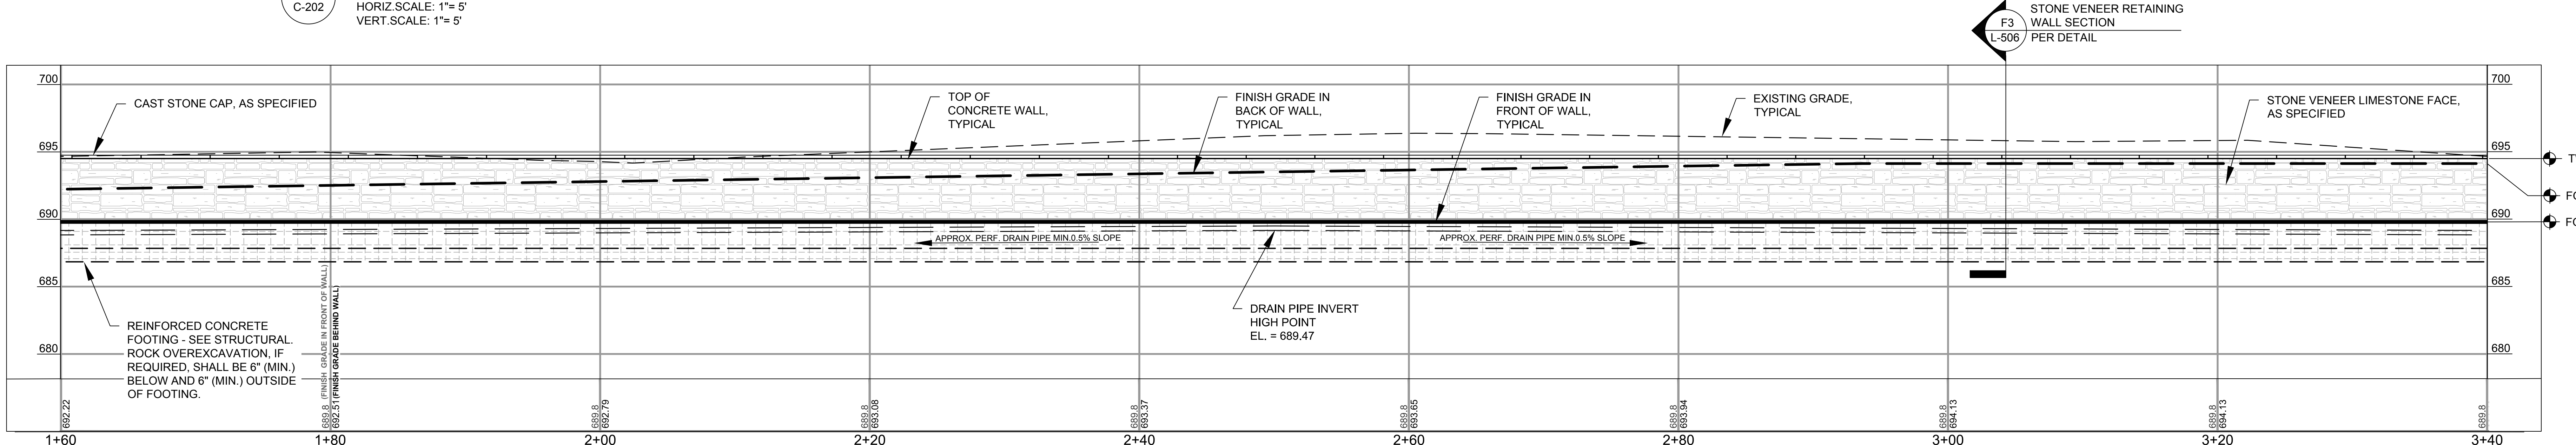


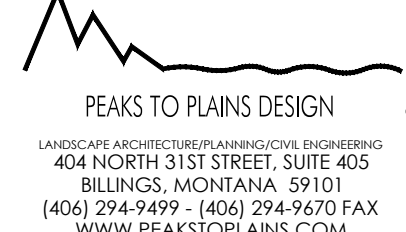
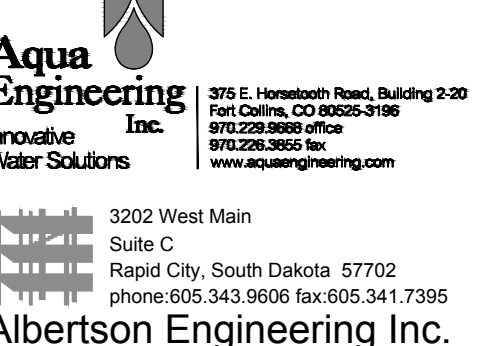
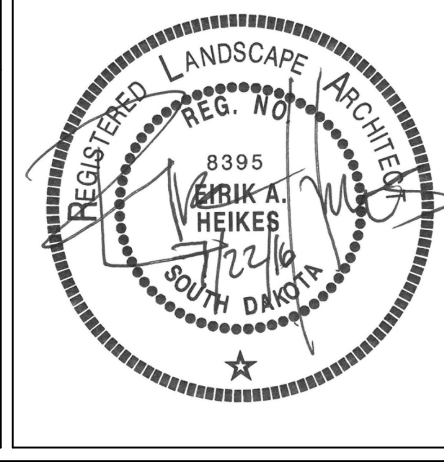

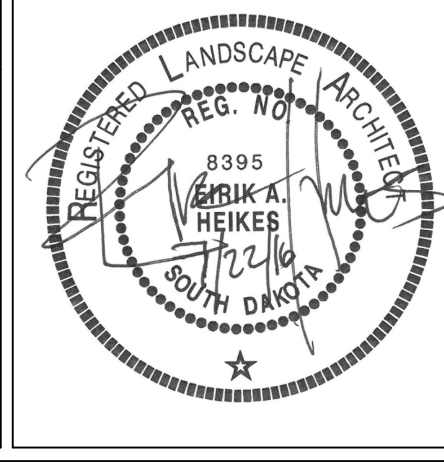

D1
C-202
STONE VENEER RETAINING WALL ELEVATION STA. 1+60 TO 3+40
HORIZ. SCALE: 1"= 5'
VERT. SCALE: 1"= 5'

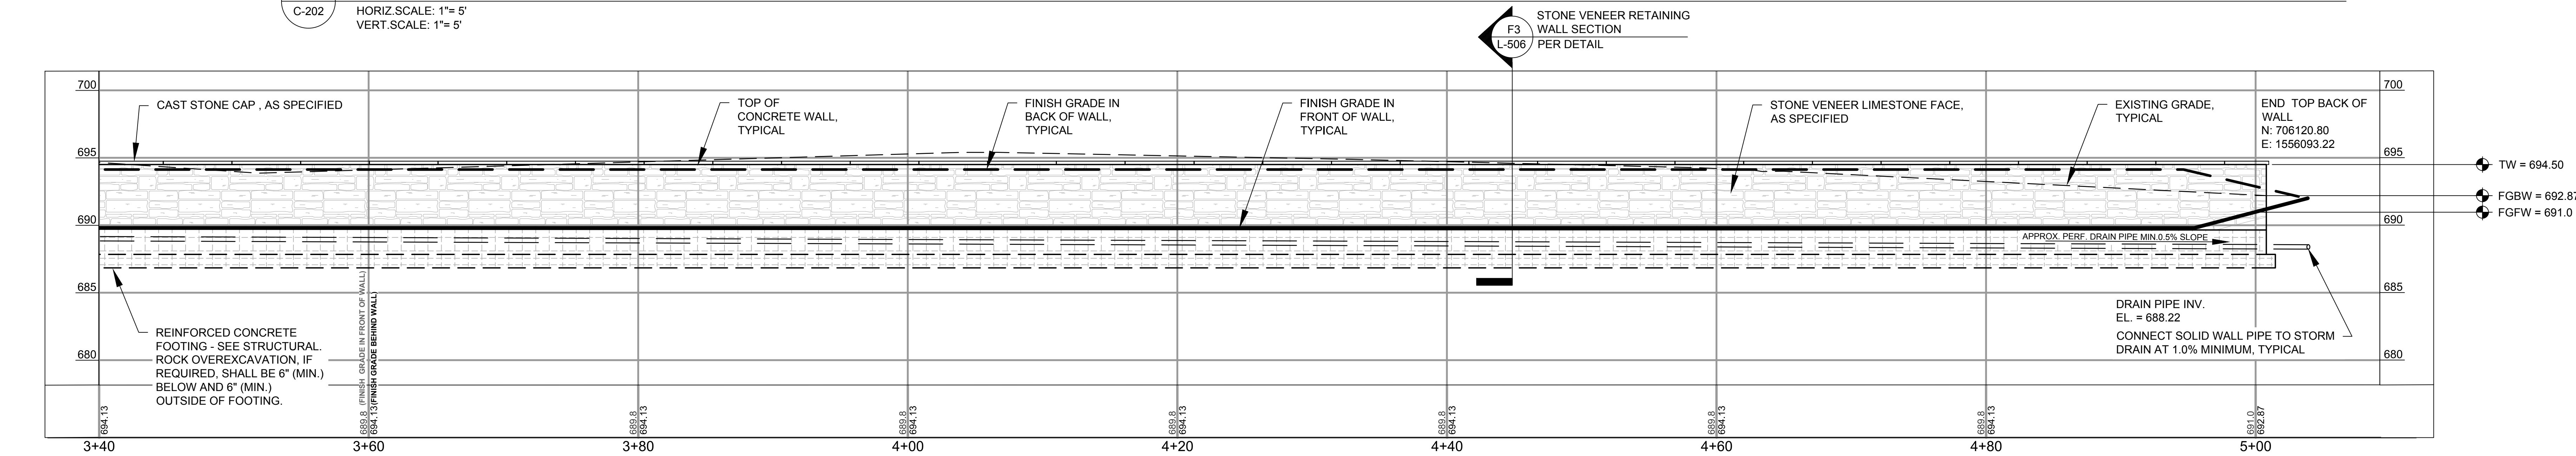

F1
C-202
STONE VENEER RETAINING WALL ELEVATION STA. 3+40 TO 5+00
HORIZ. SCALE: 1"= 5'
VERT. SCALE: 1"= 5'

- LEGEND:**
- TW = TOP OF CONCRETE WALL
 - FGBW = FINISH GRADE BEHIND WALL
 - FGFW = FINISH GRADE IN FRONT OF WALL
- NOTES:**
- REFER TO STRUCTURAL PLANS, NOTES AND DETAILS FOR CONCRETE, REINFORCING AND PLACEMENT OF FILLS AND DRAINAGE MATERIALS.
 - SEE SHEET C-202 FOR RETAINING WALL LAYOUT.
 - CONTRACTOR TO SUBMIT COMPLETE SHOP DRAWINGS WITH DIMENSIONS OF ALL CAP STONES FOR FIELD PLACEMENT AND VERIFICATION.

BID DOCUMENTS

CONSULTANTS:		ARCHITECT/ENGINEERS:		Drawing Title RETAINING WALL ELEVATIONS		Project Title SALISBURY NATIONAL CEMETERY GRAVESITE EXPANSION		Project Number 876CM3021		NCA DESIGN AND CONSTRUCTION SERVICE Department of Veterans Affairs
   								Building Number N/A		
Revisions		Date		Approved Project Director		Location SALISBURY NATIONAL CEMETERY SALISBURY, NC		Drawing Number L-202 Dwg. 47 of 63		