


ARCHIVOLT, INC.
Architecture - Engineering - General Construction
5800 Ranchester - Suite 142
Houston, Texas 77036
Ph. (713) 779-3474
Fx. (713) 779-3491
Email: info@archivoltinc.com

20		16		12		08 Building Key	
----	--	----	--	----	--	-----------------	--

19		15		11		07		03	
----	--	----	--	----	--	----	--	----	--

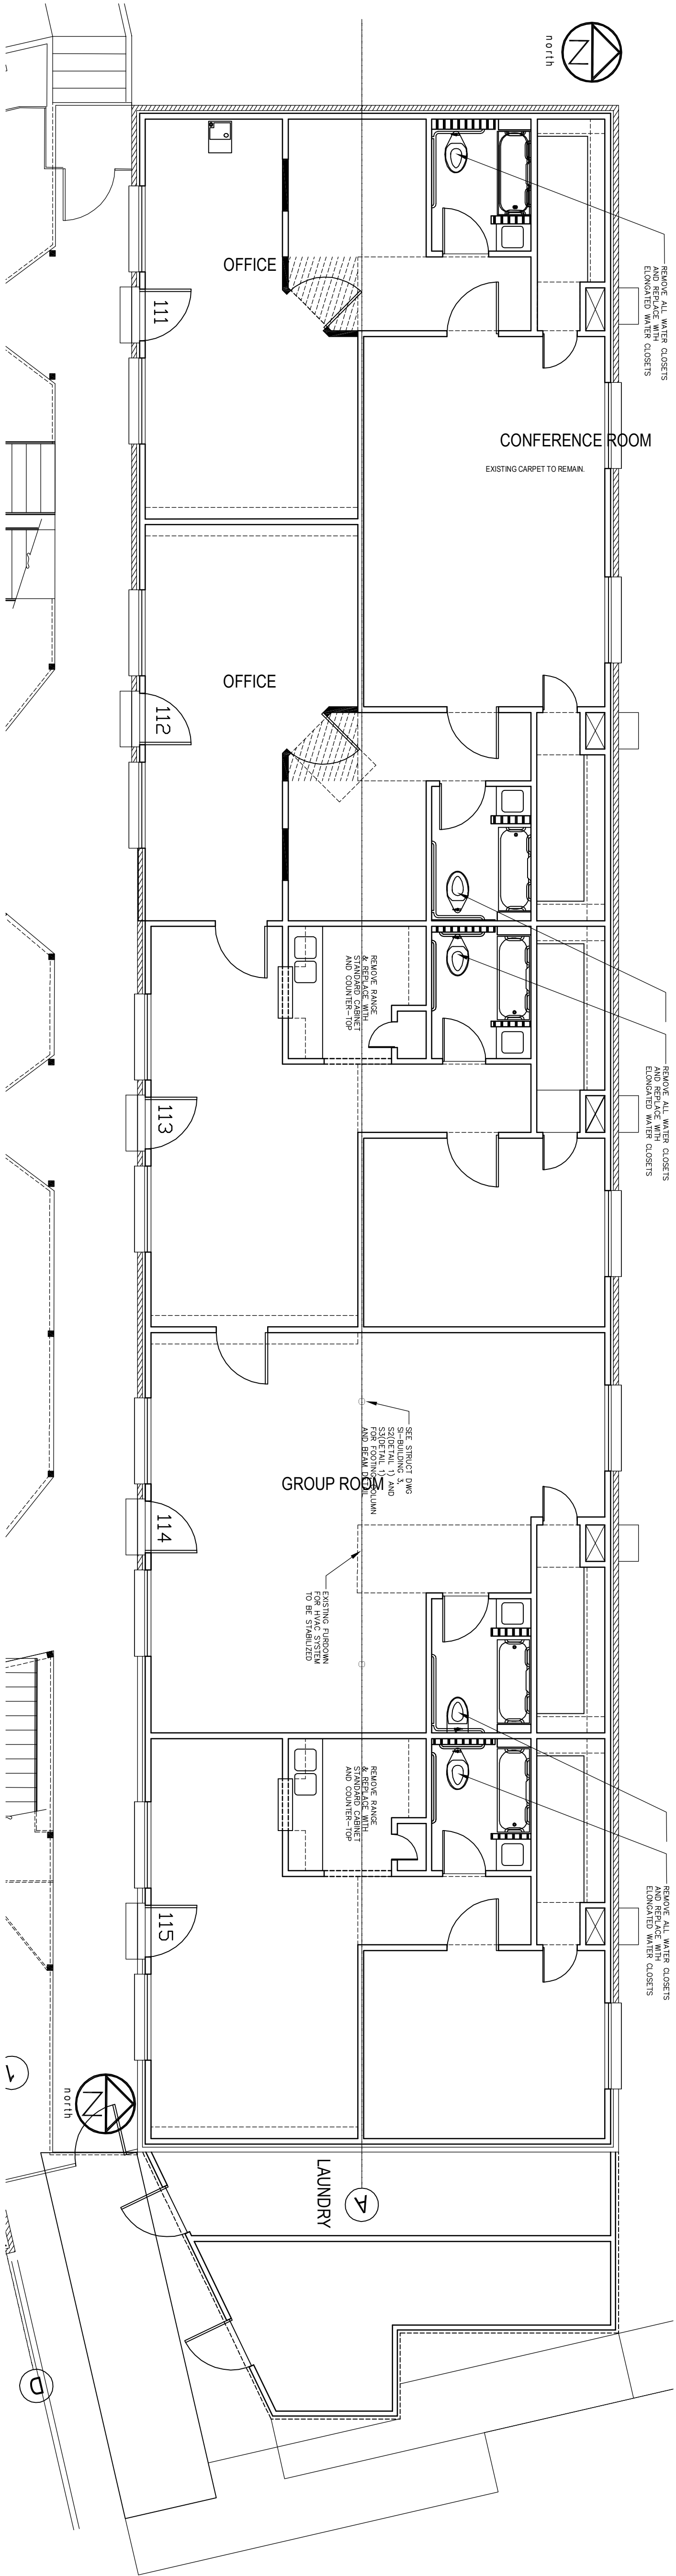

A Proposed
RGH Casa Center, Inc.

7329 Fannin Houston, Texas

REVISED:

1

2

3

4

5

DRAWING TITLE:

CADD FILE:

A20-A-1p.dwg

CHECKED BY:

NRM

DRAWN BY:

LKL

PROJECT NO.:

ISSUED:

FOR PERMIT

JULY 06, 2007

DRAWING NO.:

A-2.0C

17 First Floor-Building 1

SCALE: 3/16" = 1'-0"