


three inches = one foot  
one and one half inches = one foot  
one inch = one foot  
three quarters inch = one foot  
one half inch = one foot  
three eighths inch = one foot  
one quarter inch = one foot  
one eighth inch = one foot

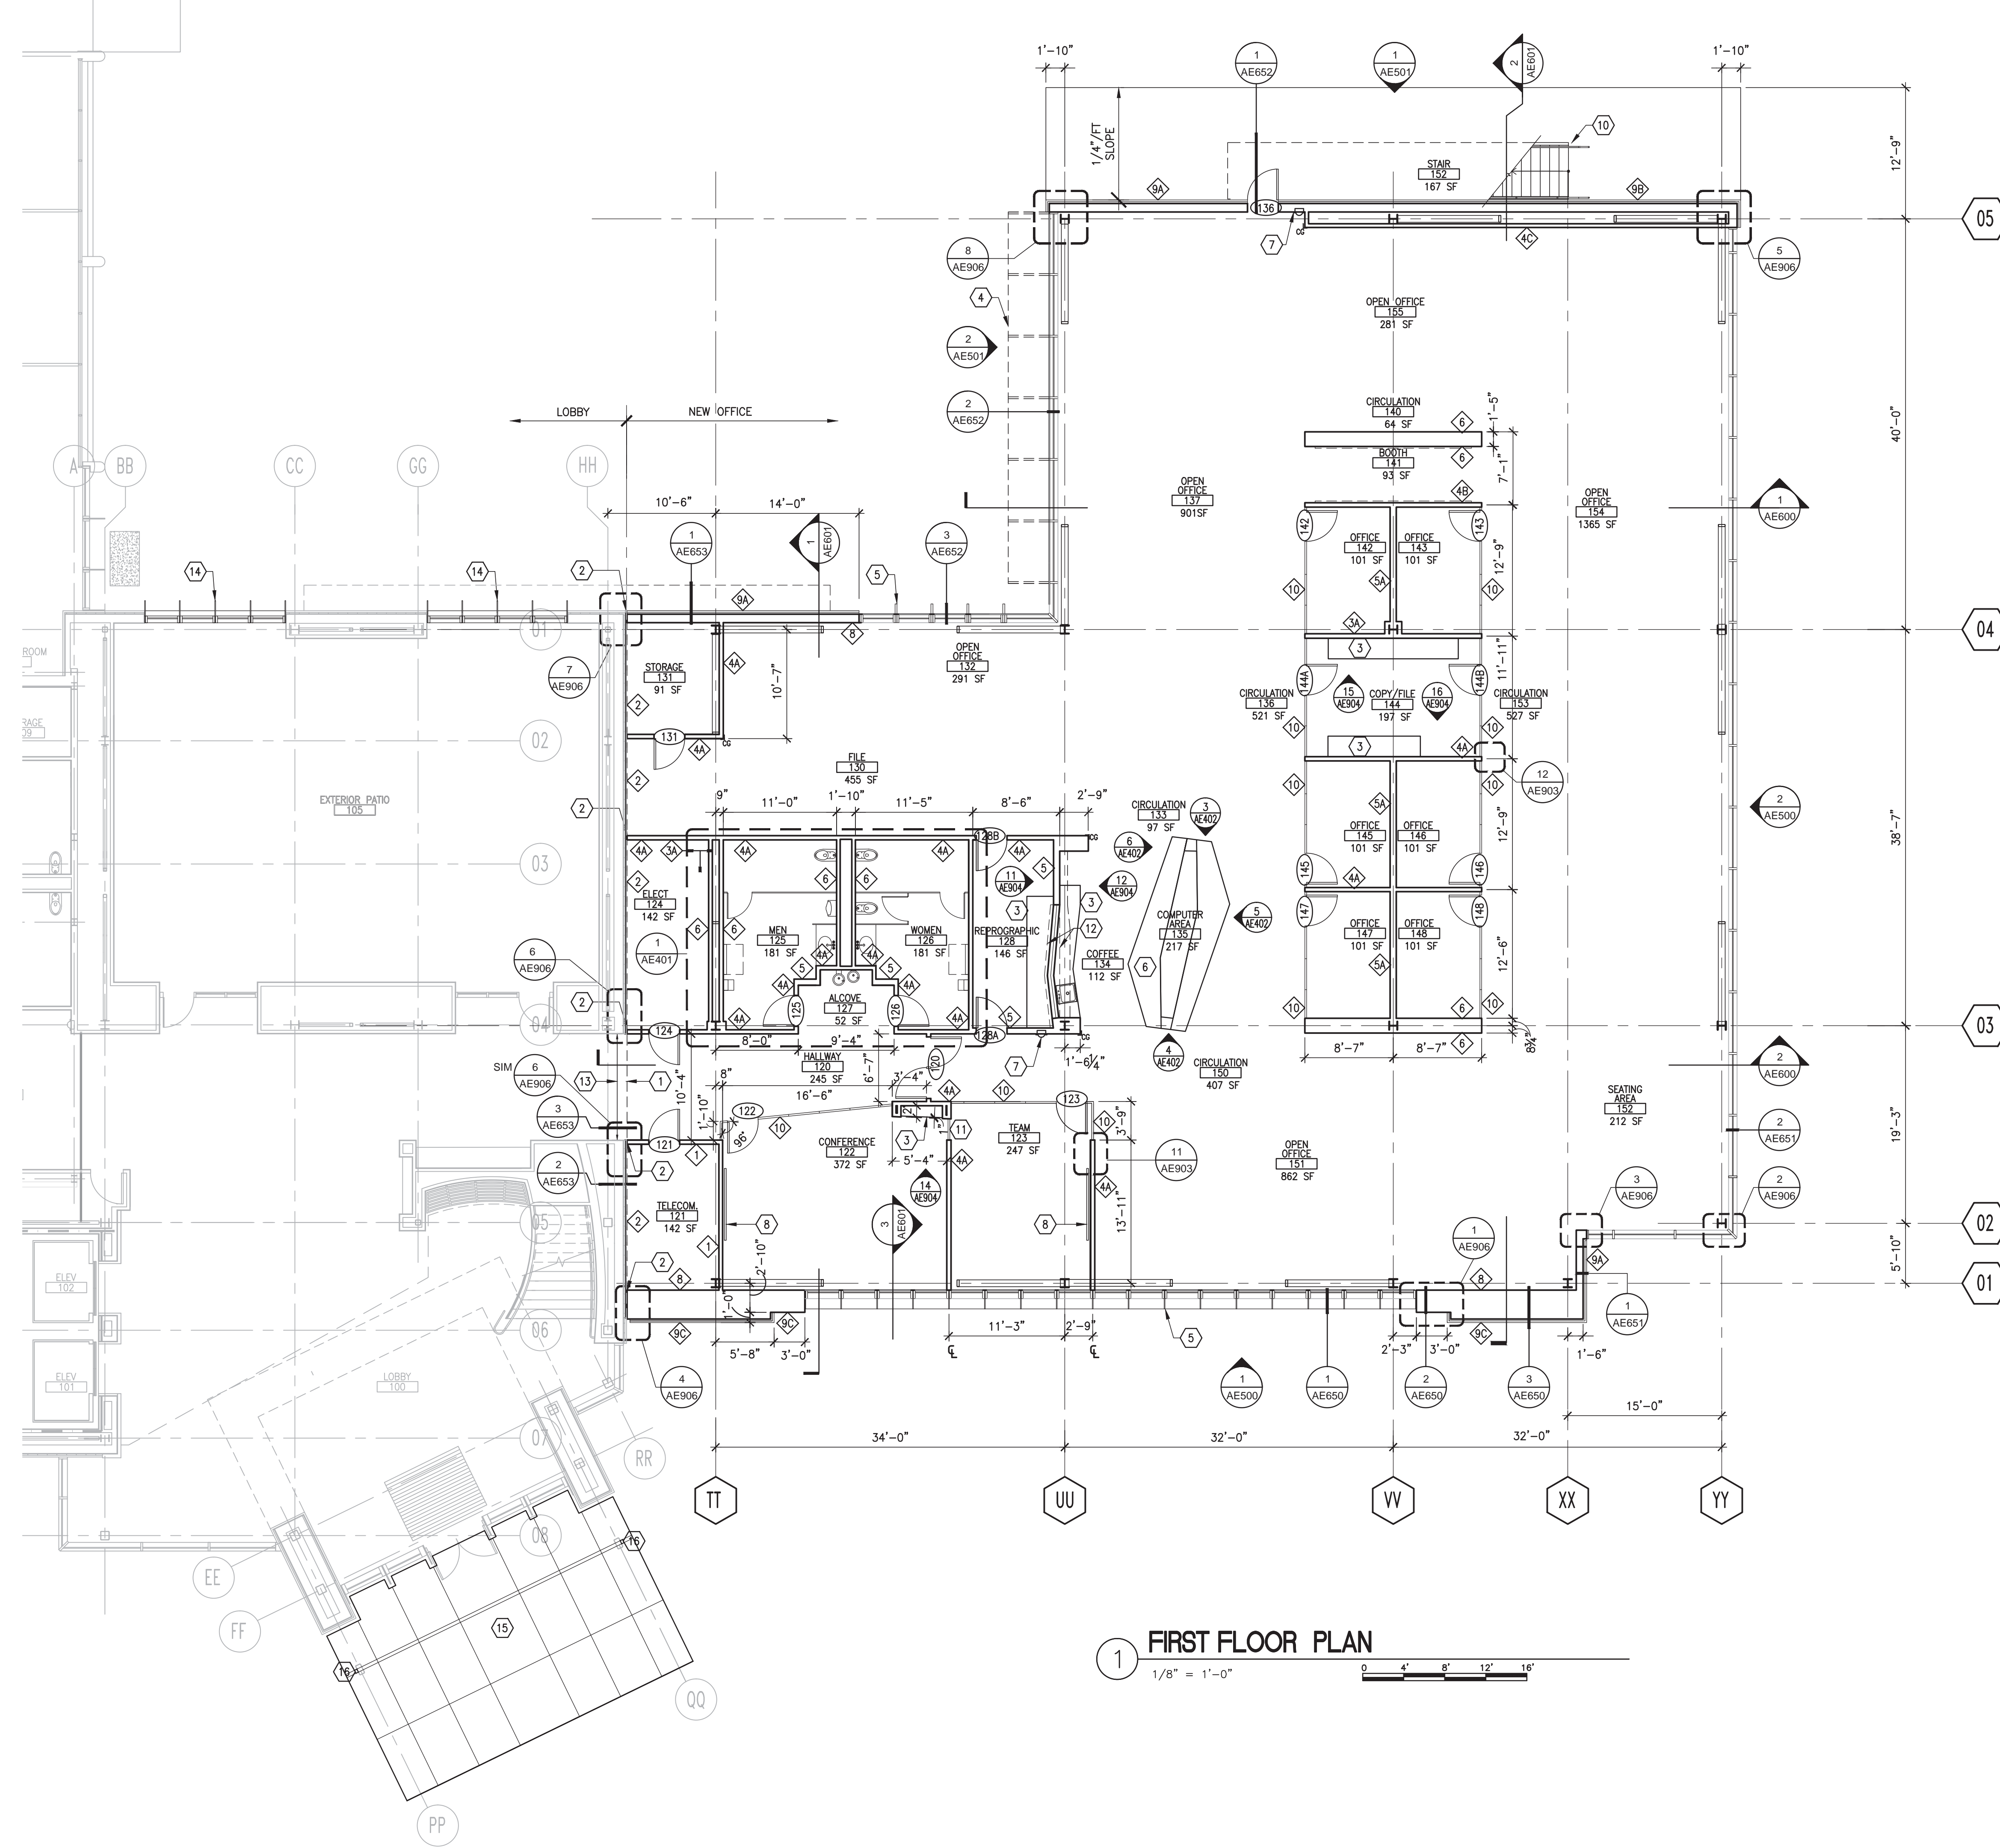

1 FIRST FLOOR PLAN  
1/8" = 1'-0"

GENERAL NOTES:


- GYPSUM BOARD: ALL GYPSUM BOARD SHALL BE 5/8 INCH TYPE X UNLESS OTHERWISE NOTED. SUBSTITUTE TYPE X MOISTURE RESISTANT GYPSUM BOARD IN TOILET ROOMS, TOILET ROOM VESTIBULES, JANITOR CLOSETS, PLUMBING SHAFTS AND ALL OTHER LOCATIONS SUBJECT TO MOISTURE. SUBSTITUTE 5/8 INCH TYPE X TILE BACKER BOARD IN ALL LOCATIONS WHERE CERAMIC TILE WILL BE ADHERED TO WALL AND AT TERRAZZO BASE. SUBSTITUTE 5/8 INCH TYPE X VENEER PLASTER BASE IN ALL LOCATIONS WHERE VENEER PLASTER FINISH WILL BE APPLIED.
- FACE OF STUDS/CURTAINWALL IS LOCATED 18" FROM GRIDLINES
- F.F. ELEVATION SHALL MATCH NEW AND EXISTING AT 0'-0"
- SEE ENLARGE PLANS FOR ADDITIONAL REQUIREMENTS.
- INTERIOR EXPOSED STEEL COLUMNS, BEAMS AND INTERIOR EXPOSED STEEL BRACES TO BE PAINTED. SEE FINISH SCHEDULE FOR COLOR.
- INSTALL ROLLER SHADES: AT EACH EXTERIOR GLASS LITE AND AT EACH INTERIOR GLASS LITE, EXCEPT GLASS DOORS. INSTALL BLACK-OUT SHADES AT CONFERENCE ROOMS 122 AND 222, TEAM ROOMS 123 AND 223. CC FURNISH / CC INSTALL

KEYED NOTES:

- FLOOR EXPANSION JOINT
- WALL EXPANSION JOINT
- MILLWORK, SEE SHEET AE904
- ALUMINUM SHADING DEVICE
- ALUMINUM VERTICAL SHADING DEVICE - FINS
- NOT USED
- FIRE EXTINGUISHER CABINET. SEE 4/AE907 DETAIL
- SMART BOARD (W-VA FURNISH/VA INSTALLED)
- NOT USED
- STAIRS. SEE AE401 FOR DETAIL
- DECORATIVE GLASS GL-5
- DECORATIVE LIGHT GLASS BOX GL-6
- PREPARE, DEMOLISH, CONSTRUCT NEW OPENINGS AT EXISTING BUILDING
- ADD NEW STOREFRONT AT (E) ROOM 105. REWIRE TEMPORARY WALL
- ADD NEW GLASS ROOF AT (E) CANOPY
- ADD NEW 3"x4" DOWNSPOUTS AT (E) CANOPY
- ADD NEW LIGHTING AT (E) CANOPY

LEGEND:

- EXISTING WALLS
- NEW WALLS
- ONE HOUR RATED
- WALL TYPE
- DOOR NUMBER
- ROOM NUMBER
- NET SQUARE FOOTAGE OF ROOM
- CORNER GUARD

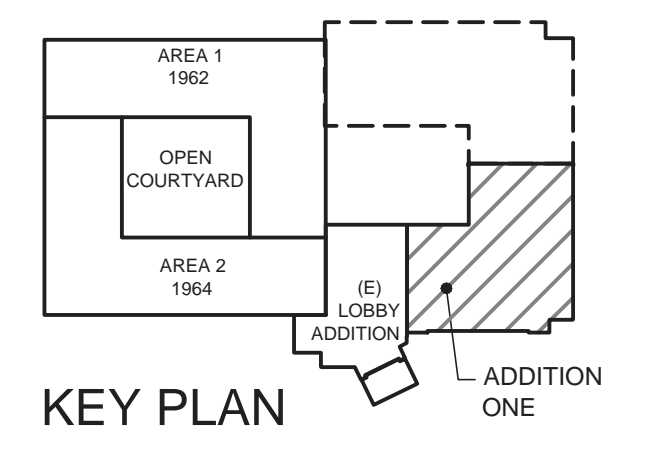

FULLY SPRINKLERED

--	--	