



5 ADMIN CHECK-IN  
N.T.S.

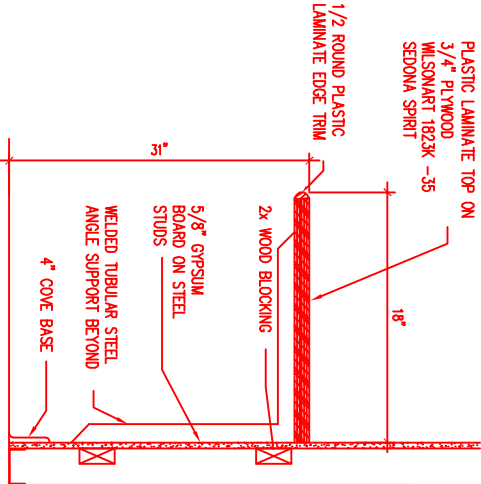

11 KNEE BRACE DETAIL  
N.T.S.

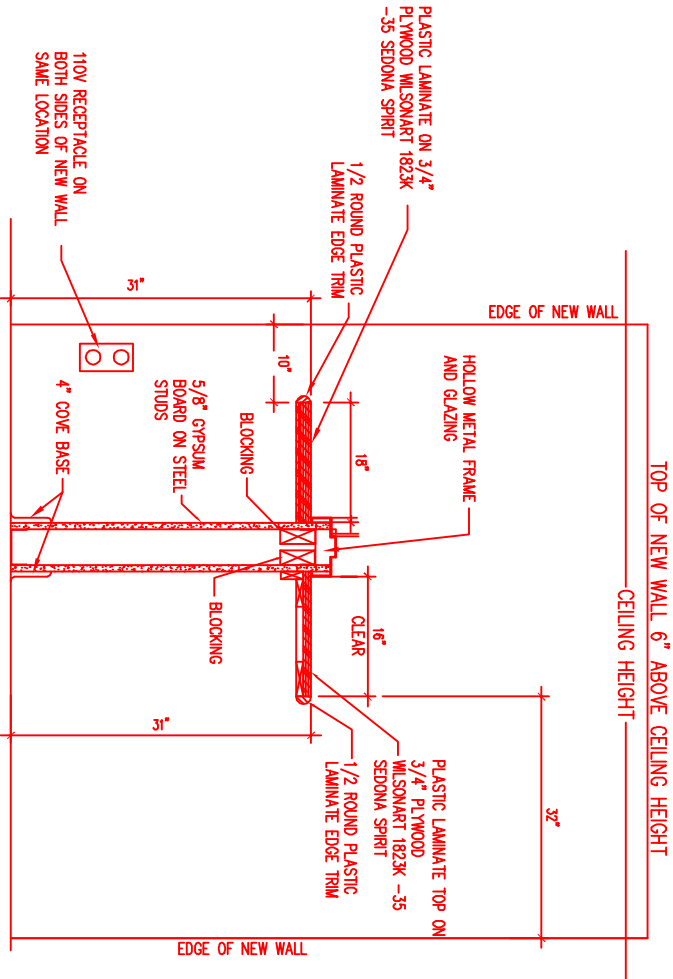


14 RECEPTION COUNTER  
N.T.S.

VCT COMPOSITION TILE	MANUFACTURER/SUPPLIER	PRODUCT INFO
VCT-1 VINYL ENHANCED TILE	AZROCK	AZROCK ICE 119J JULIP
VCT-2 VINYL ENHANCED TILE	AZROCK	AZROCK ICE 122J BLUE BAYOU
VCT-3 VINYL ENHANCED TILE	AZROCK	AZROCK ICE 168J HOP-SCOTCH
VCT-4 VINYL ENHANCED TILE	AZROCK	AZROCK (AT 109J) OXIDE
VCT-5 VINYL ENHANCED TILE	AZROCK	AZROCK (AT 102J) BUFFED CONCRETE
VCT-6 VINYL ENHANCED TILE	AZROCK	AZROCK (AT 112J) FERROUS
VCT-7 VINYL ENHANCED TILE	AZROCK	AZROCK ICE 102J ICE CAVE


BASE	DESCRIPTION	MANUFACTURER/SUPPLIER	PRODUCT INFO
RB-1	RUBBER BASE, 1/8\"	ROPE	ROPE 630, PINE 4"
RB-2	RUBBER BASE, 1/8\"	ROPE	ROPE 165 COLONIAL BLUE 4"
RB-3	RUBBER BASE, 1/8\"	ROPE	ROPE 623, NUTMEG 4"

CORNER GUARD	DESCRIPTION	MANUFACTURER/SUPPLIER	PRODUCT INFO
CG-1	CORNER GUARD, 150BN	INPRO	INPRO FEATHER (0238)
CG-2	CORNER GUARD, 150BN	INPRO	INPRO OMTWAL (0239)
CG-3	CORNER GUARD, 150BN	INPRO	INPRO ANTIQUE WHITE (0104)


CORRIDOR FINISH SCHEDULE	CO. NO.	BASE	CORNER GUARD	HANDRAL	WALL AND DOOR FRAME PAINT	ACCENT WALL
168	RB-2	CG-2	INPRO 3600, MATCH CORRIDOR 163		PT-3	PT-4
162, EAST	RB-2	CG-2	INPRO 3600, MATCH CORRIDOR 163		PT-3	PT-4
162, WEST	RB-3	CG-3	INPRO 3600, MATCH CORRIDOR 163		PT-1	PT-2
165	RB-1	CG-1	INPRO 3600, MATCH CORRIDOR 163		PT-5	PT-6
163	RB-3	CG-3	INPRO 3600, MATCH CORRIDOR 163		PT-1	PT-2

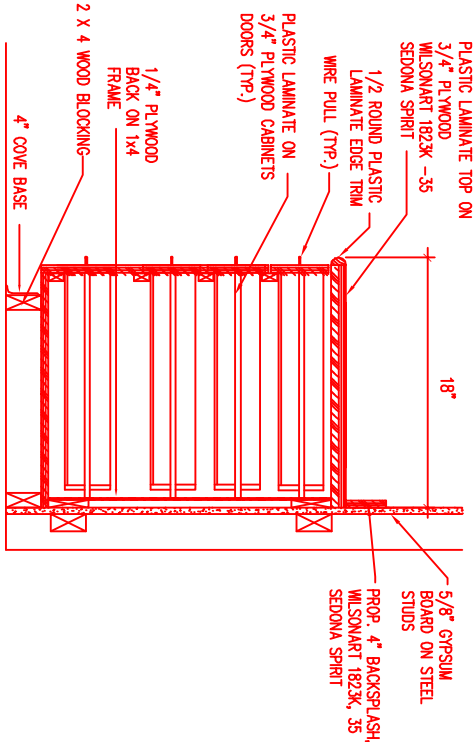

12 BASE CABINET  
N.T.S.

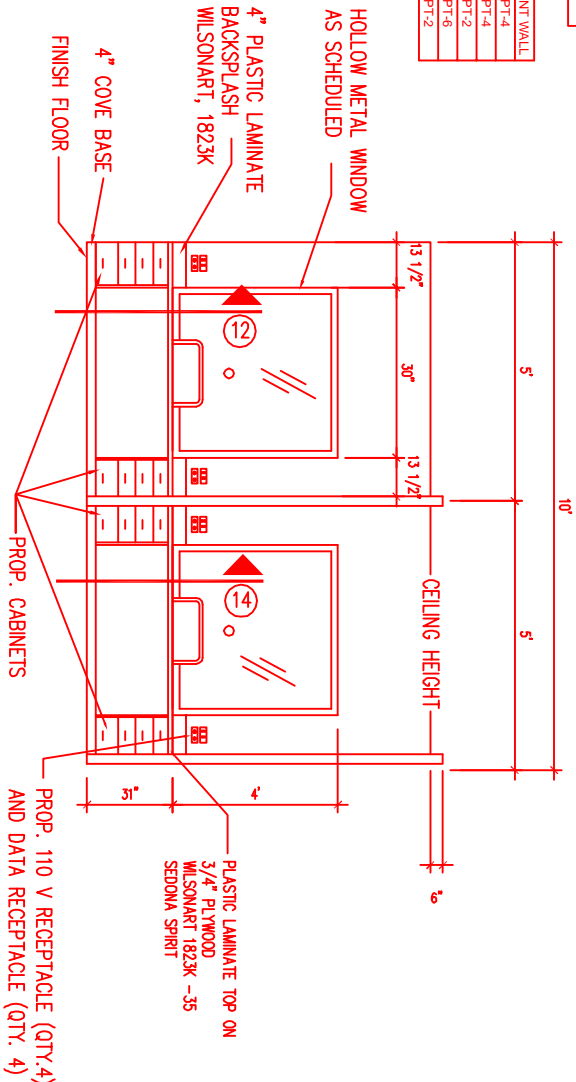

6 CLERK OFFICE  
N.T.S.

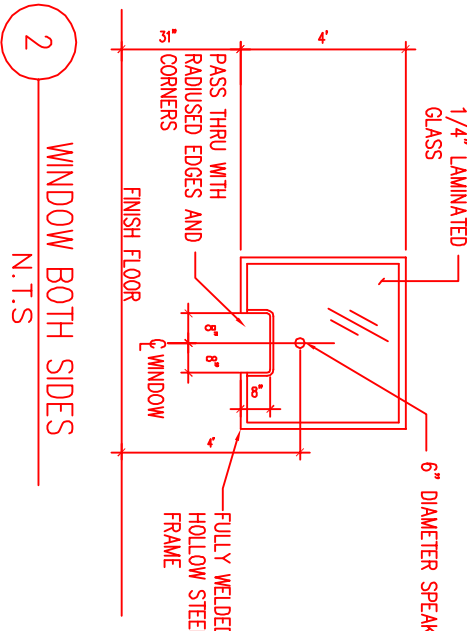

2 WINDOW BOTH SIDES  
N.T.S.

NEW WORK NOTES (SEE DETAILS FOR MOR INFO)

- 1) CONTRACTOR TO PROVIDE AND INSTALL CABINETS AS SHOWN ON DETAIL SHEETS. SHOP DRAWINGS TO BE SUBMITTED TO THE VA FOR APPROVAL.
- 2) CONTRACTOR TO PROVIDE AND INSTALL 1/4\"
- 3) CONTRACTOR TO PROVIDE AND INSTALL COUNTERTOP WITH 4\"
- 4) ALL NEW WALLS PREP, PAINT 2-COATS SHERWIN WILLIAMS HARMONY PAINT, WALLS TEXTURED WITH KNOCK DOWN FINISH.