
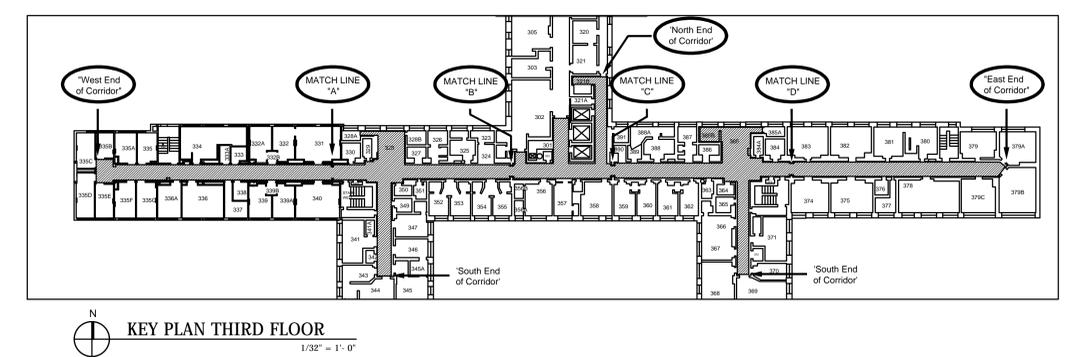
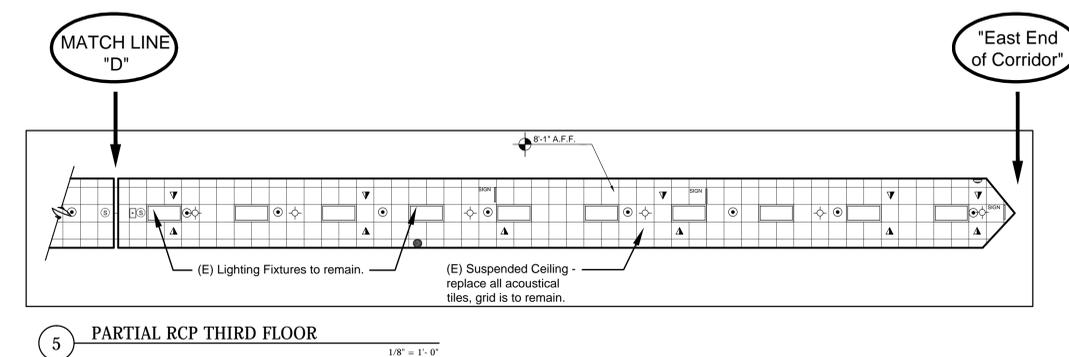
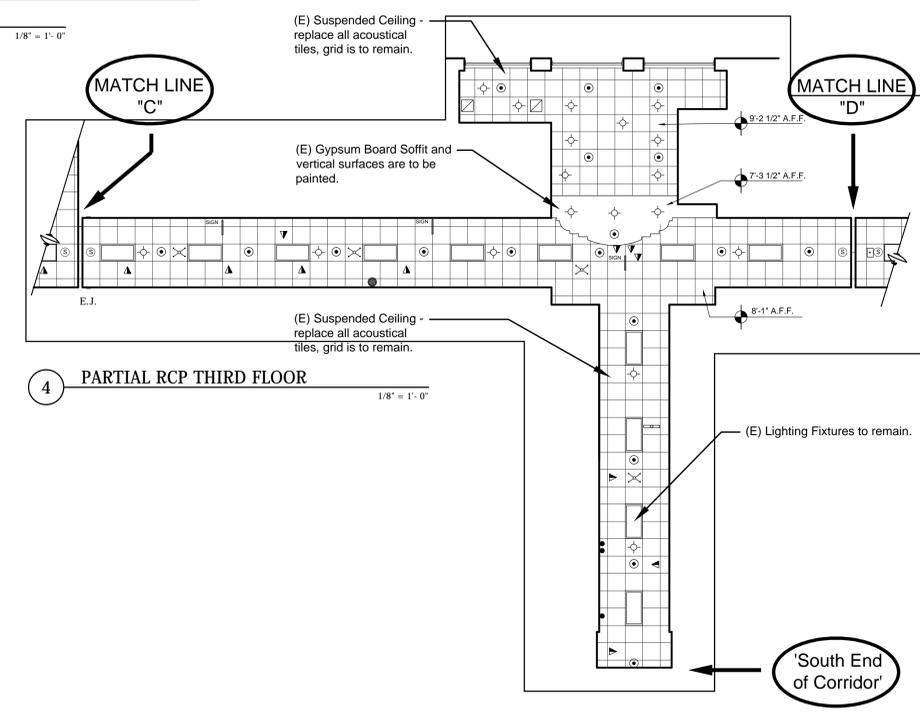
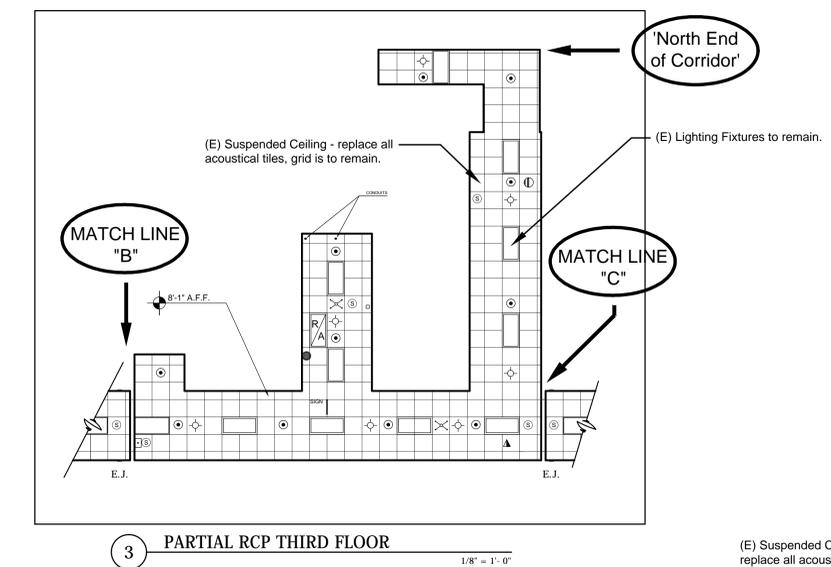
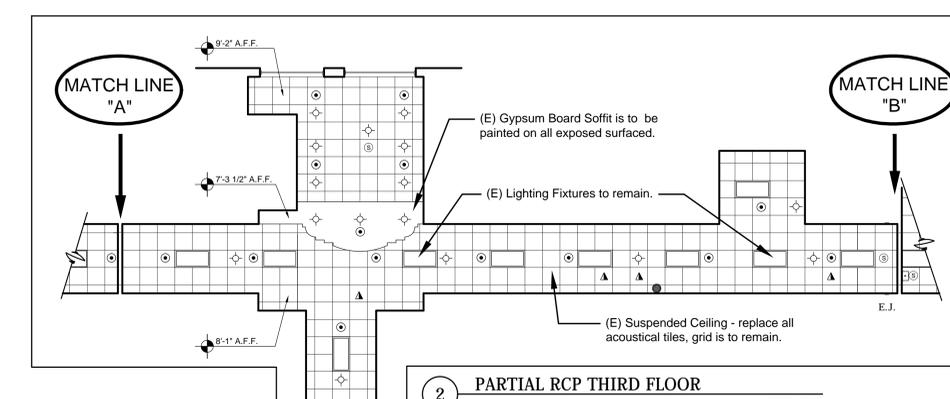


three inches = one foot
 one and one half inches = one foot
 one inch = one foot
 three quarters inch = one foot
 one half inch = one foot
 three eighths inch = one foot
 one quarter inch = one foot
 one eighth inch = one foot

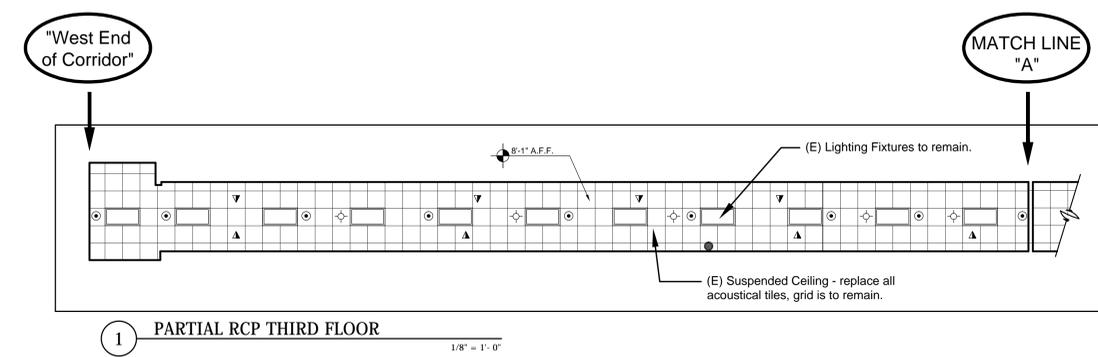

RCP LEGEND	
	AC RETURN
	2' x 4' EXISTING FIXTURE
	SPRINKLER HEAD
	CAN DOWNLIGHT
	NURSE CALL LIGHT
	CEILING GRID HANG SIGNAGE
	SMOKE DETECTOR
	EXIT SIGN
	CEILING OUTLET
	METER
	SPEAKER
	S.S. PLATE
	GLOBE MIRROR
	GLOBE MIRROR HALF
	MOTION DETECTOR
	ANTENNA
	RUBBER TUBING NEG. PRESSURE
	CONDUIT
	AIR RETURN

- CEILING DEMOLITION PLAN GENERAL NOTES:**
1. DISMOUNT AND RETAIN CEILING MOUNTED ITEMS INCLUDING EXISTING LIGHTING FIXTURES. PRESERVE THESE ITEMS FOR RE-INSTALLATION (I.E. EXIT LIGHTS, ESCUTCHEONS, BEAUTY RINGS, SIGNS, CURTAIN/CURTAIN TRACK, SMOKE DETECTORS, CAMERAS, SPEAKERS, ETC.). WORK INVOLVING EXIT LIGHTS, SPEAKERS, SMOKE DETECTORS, CAMERAS SHALL BE COORDINATED WITH THE COTR AND MUST REMAIN IN OPERATION THROUGHOUT THE DURATION OF THE PROJECT.
 2. REMOVE AND DISPOSE OF CEILING TILES. EXISTING CEILING GRID TO REMAIN UNALTERED AND UNDAMAGED. REPAIR CEILING GRID AS NEEDED.
 3. MIRRORS, DIFFUSERS, AND RETURN GRILLES SHALL REMAIN UNALTERED AND UNALTERED.
 4. EXISTING LIGHTING FIXTURES TO REMAIN. FOLLOW LOCKOUT/TAGOUT PROCEDURES. PROVIDE TEMPORARY LIGHTING AS NEEDED.
 5. ALL WORK SHALL BE PERFORMED IN CONFORMANCE WITH THE LATEST VERSION OF NEC.

BID ITEM # 1

Revisions: _____ Date _____	VA Northern Indiana Health Care System, Fort Wayne 2121 Lake Avenue Fort Wayne, IN 46805	Approved: Medical Center Director Daniel D. Hendee, FACHE	Drawing Title REFLECTED CEILING PLAN - 3rd Floor	Project Title Interior Halls and Walls	Project Number 610A4-11-149		
		Approved: Associate Director for Operations Helen Rhodes	Approved: Project Director	Location VA NIHCS, Fort Wayne, IN	Building Number 1		
		Approved: Engineering Service Charles Applewhite	Date 08/05/2011	Checked CDA	Drawn VM		Drawing Number A-106
							Dwg. 6 of 12