


FIRE LEGEND:

- 3 HR FIRE & SMOKE (ALL STAIRWAYS & ELEVATORS)
- 2 HR FIRE & SMOKE
- 2 HR FIRE
- 1 HR FIRE & SMOKE
- 1 HR FIRE
- 1 HR SMOKE
- ANNUNCIATOR PANEL
- FIRE ALARM CONTROL PANEL
- MANUAL PULL BOX
- FIRE BLANKET
- FIRE HOSE BIBB
- FIRE EXTINGUISHER

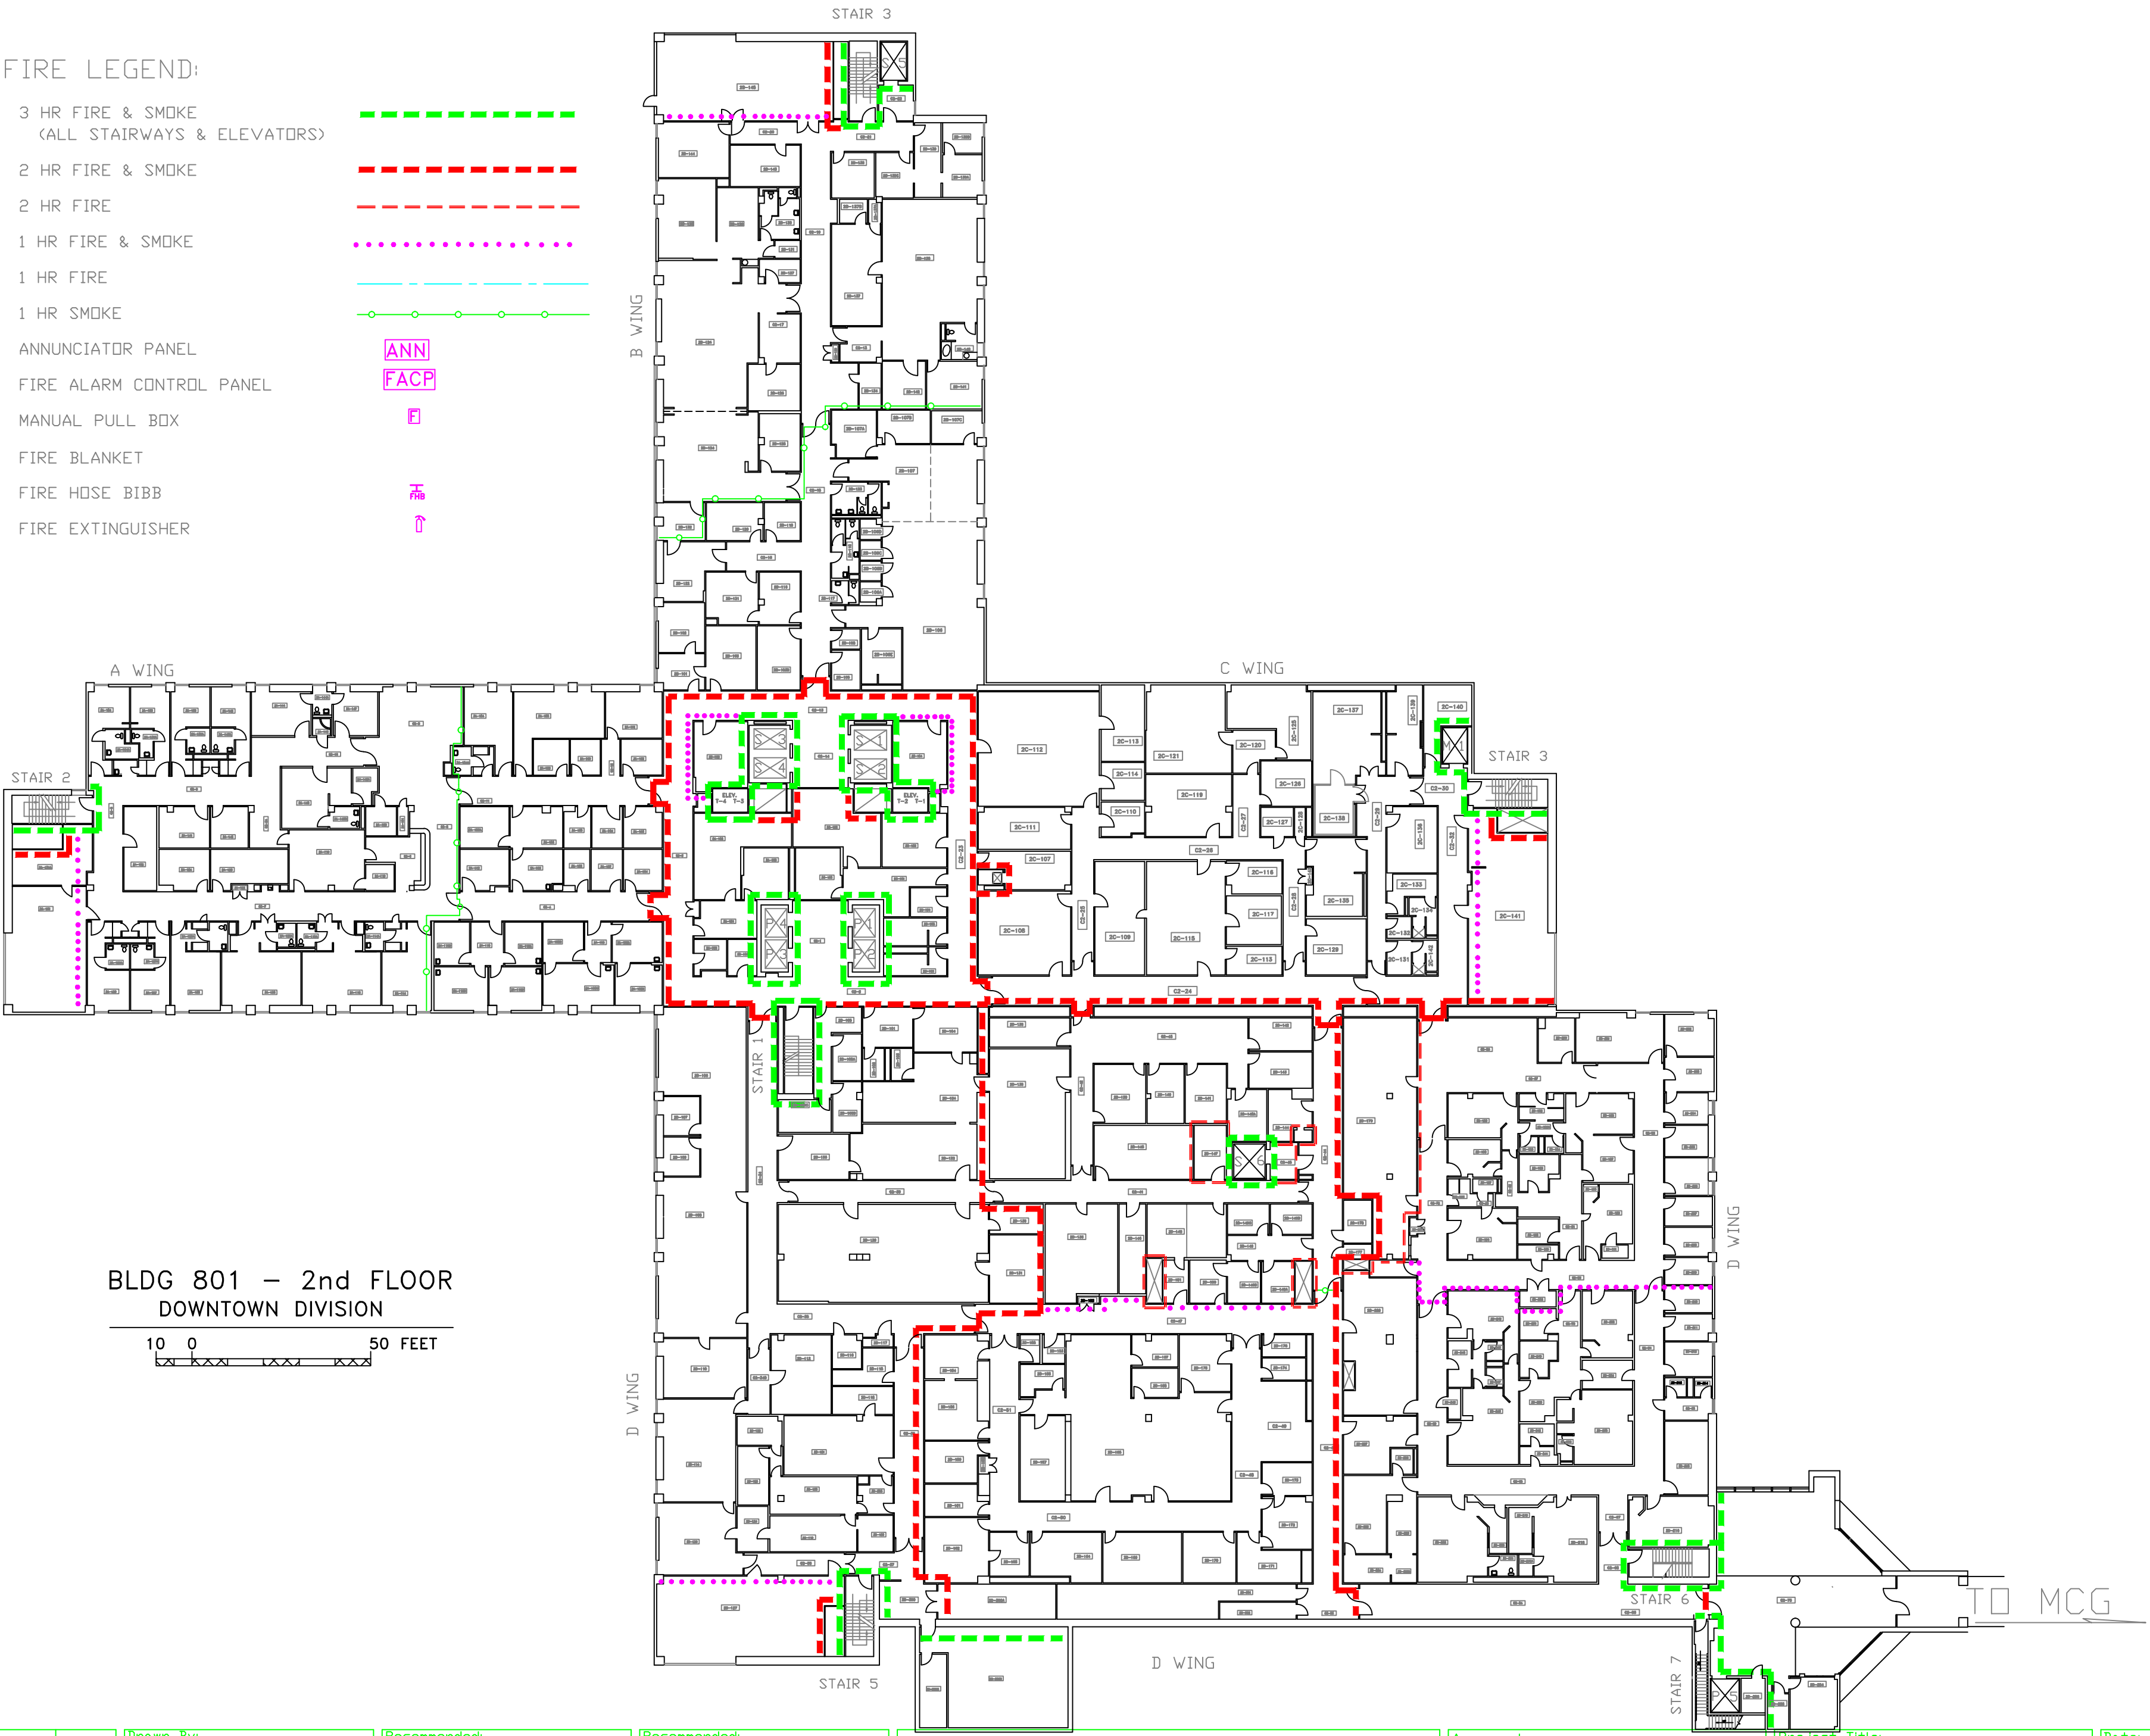

BLDG 801 - 2nd FLOOR
DOWNTOWN DIVISION

10 0 50 FEET

DBR Update Firewall	1/4/10
Revisions:	Date:

Drawn By:	Recommended:
Recommended:	Chief, Engineering Division
Chief, Construction Management	Recommended:
Recommended:	Safety Manager
Bldg Maint Supervisor	Recommended:
HVAC/PFtrs Supervisor	M & D General Foreman
Electric Supervisor	Recommended:
Mechanical Supervisor	Chief, Environmental Risk Mgt.

Recommended:	Chief, Biomedical Section
Recommended:	Recommended:
Recommended:	Recommended:
Recommended:	Recommended:

Approved:	REBECCA WILEY, MEDICAL CENTER DIRECTOR
Approved:	MARY R. SICKMAN, CHIEF, FACILITIES SVC.

Project Title:	Date:
Drawing Title:	Project No.
Building 801 2nd Floor Firewall Update	Drawing No.
	Dwg. of

Project Title:	Date:
Drawing Title:	Project No.
Building 801 2nd Floor Firewall Update	Drawing No.
	Dwg. of

Project Title:	Date:
Drawing Title:	Project No.
Building 801 2nd Floor Firewall Update	Drawing No.
	Dwg. of



Department of Veterans Affairs
VAMC Augusta, Georgia
Facilities Service (138)
Engineering Division