

Revisions	Date
O&M AREA UPDATE	06-16-11
FILE ROOM UPDATE	10-11-11
WAREHOUSE ADMIN AREA	06-25-15


Drawing Title	
GROUND FLOOR	
Project Title	
ARCHITECTURAL	
Approved: Project Section Chief	
Approved: Division Chief	
Approved: Facility Director	
Location	
JAMES A. HALEY VETERANS' HOSPITAL 13000 BRUCE B. DOWNS BLVD. TAMPA, FLORIDA 33612	
Drawn	Date
MWK	11/02/10
Checked	Project No.
Bldg #	DRAWING NO.
1	1AS106
File Number	Dwg. Of




SCALE: 1/16" = 1'-0"



Revisions	Date
FILE ROOM UPDATE	10-11-11

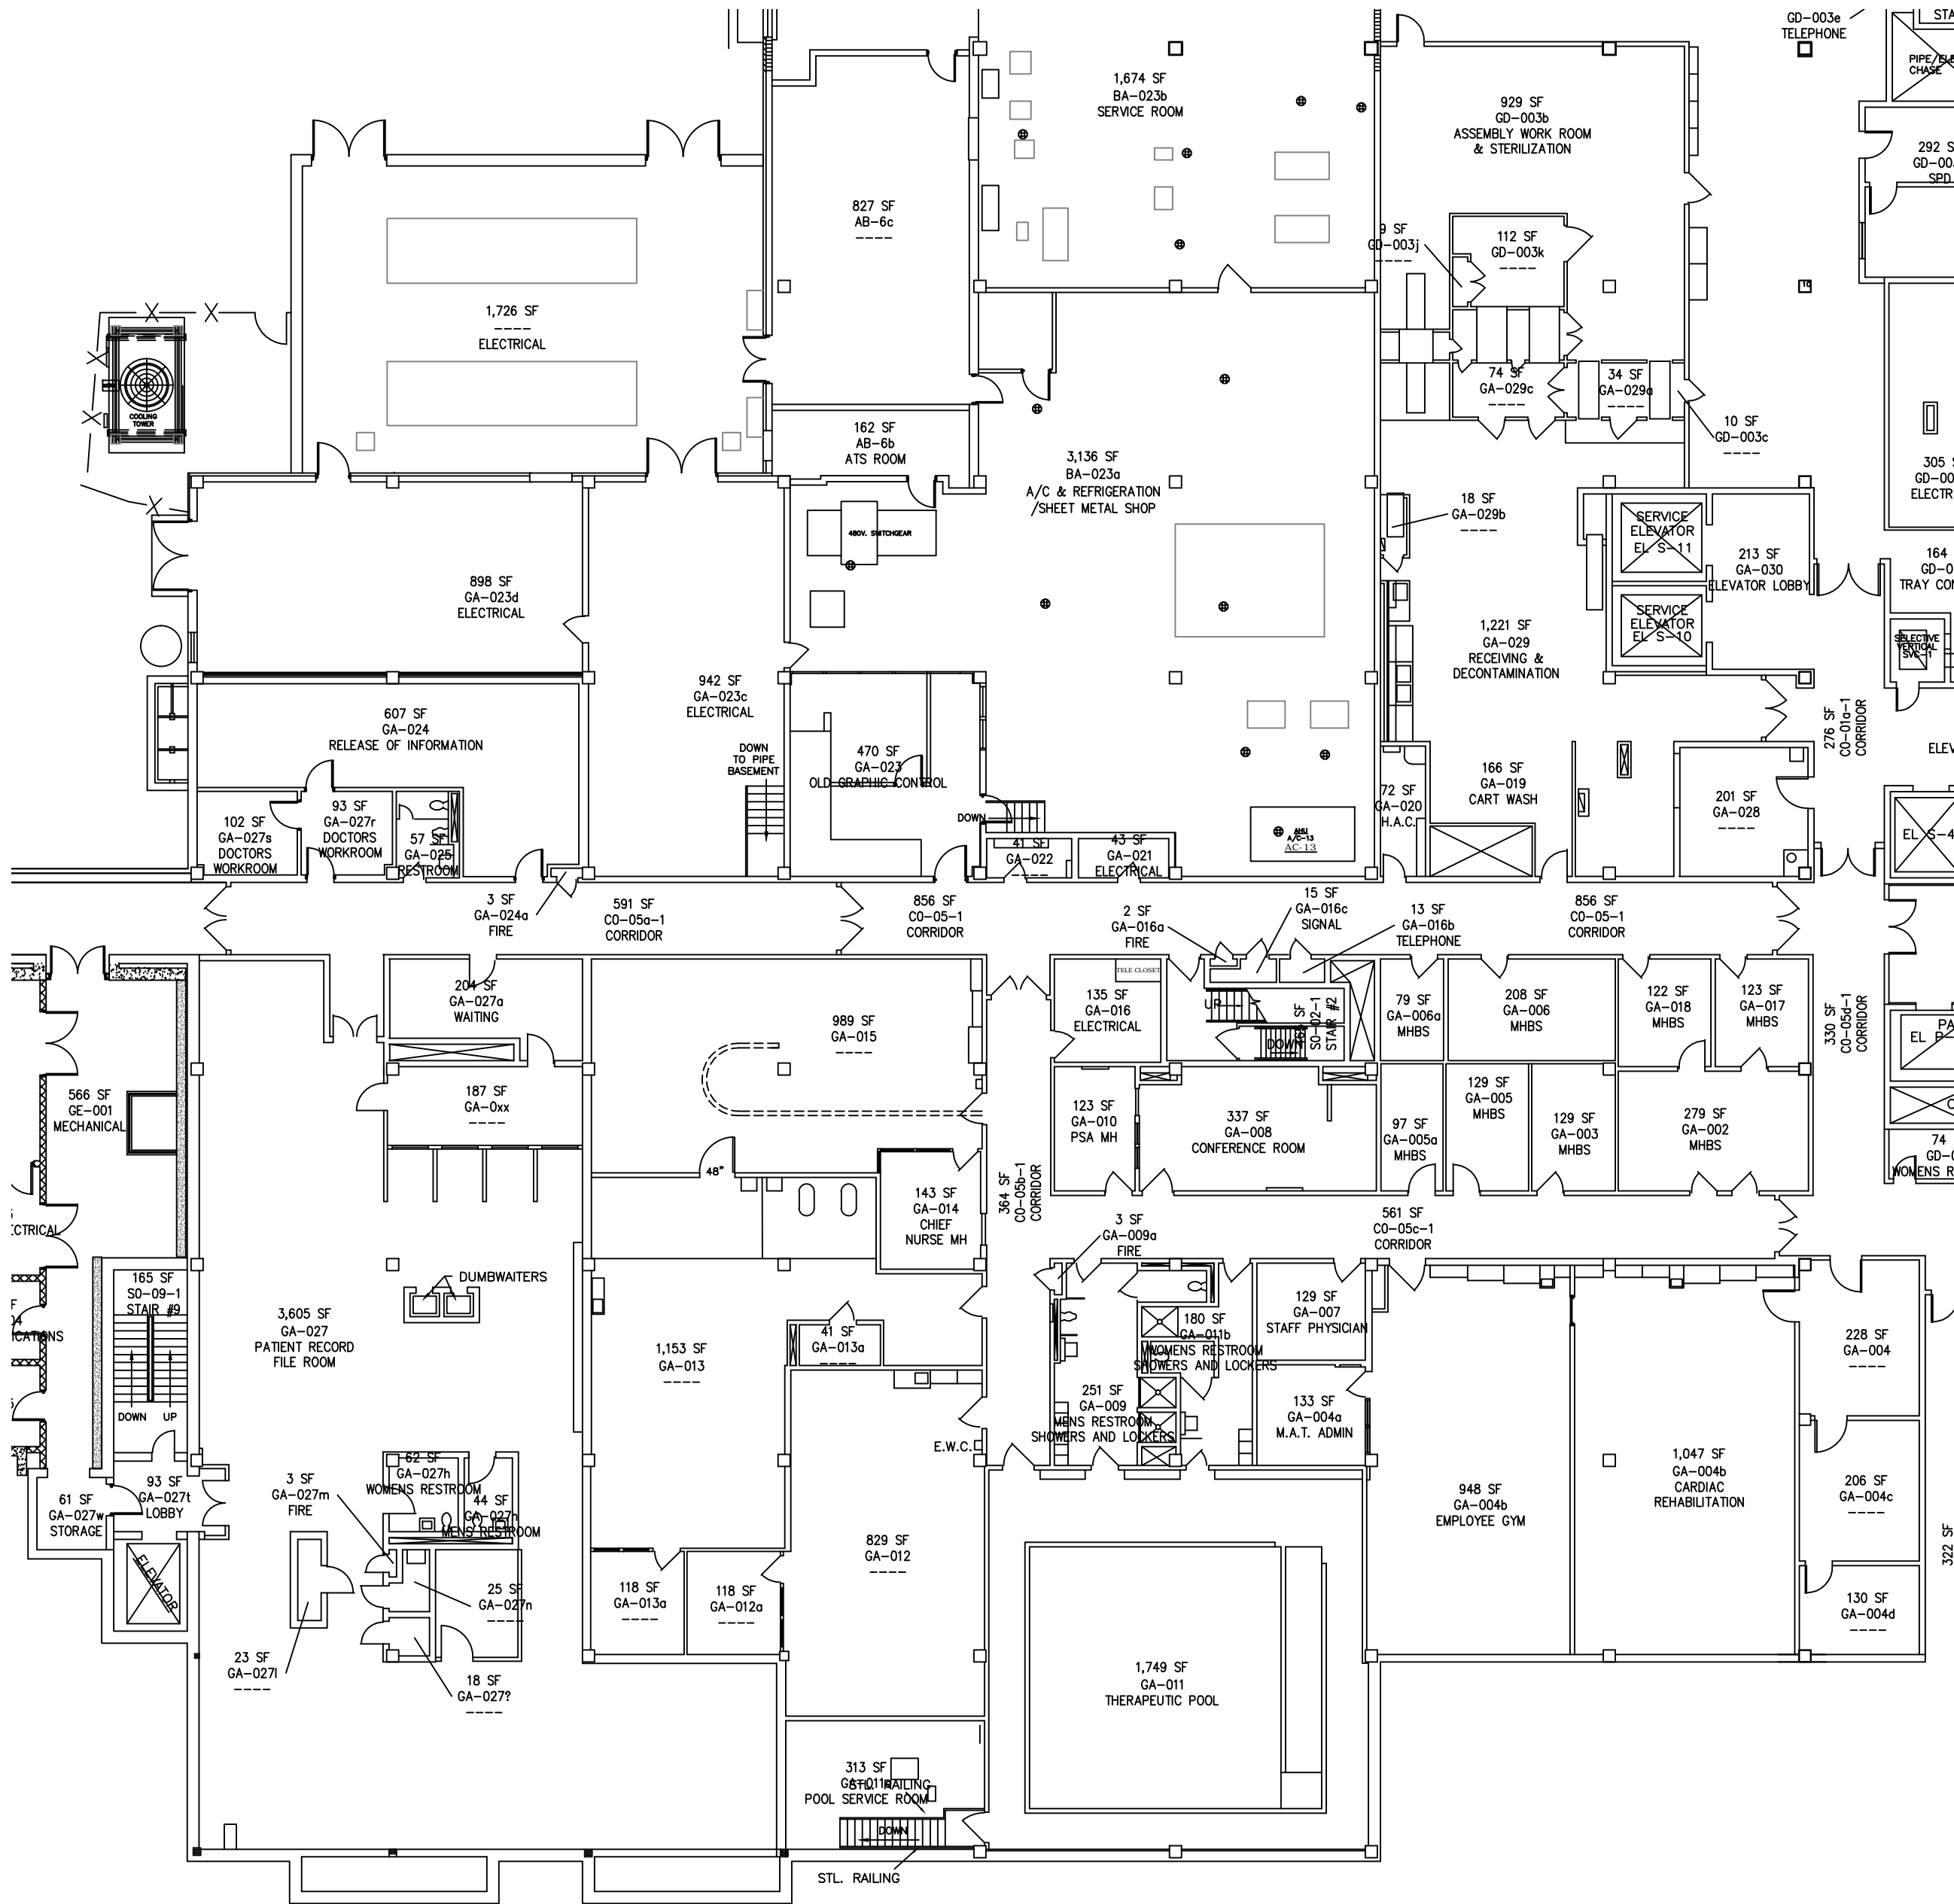

GROUND FLOOR WING A
SCALE: 1/16" = 1'-0"

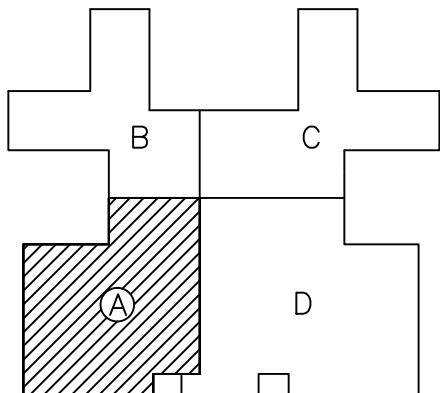

KEY PLAN

Drawing Title

GROUND FLOOR WING A

Project Title

ARCHITECTURAL

Approved: Project Section Chief

Approved: Service Chief

Approved: Facility Director

LocationJAMES A. HALEY VETERANS' HOSPITAL
13000 BRUCE B. DOWNS BLVD.
TAMPA, FLORIDA 33612

Drawn
MWK

Date
11/16/05

Checked


Project No.

Building Number
1


DRAWING NO.
1AS107

File Number

Dwg. Of

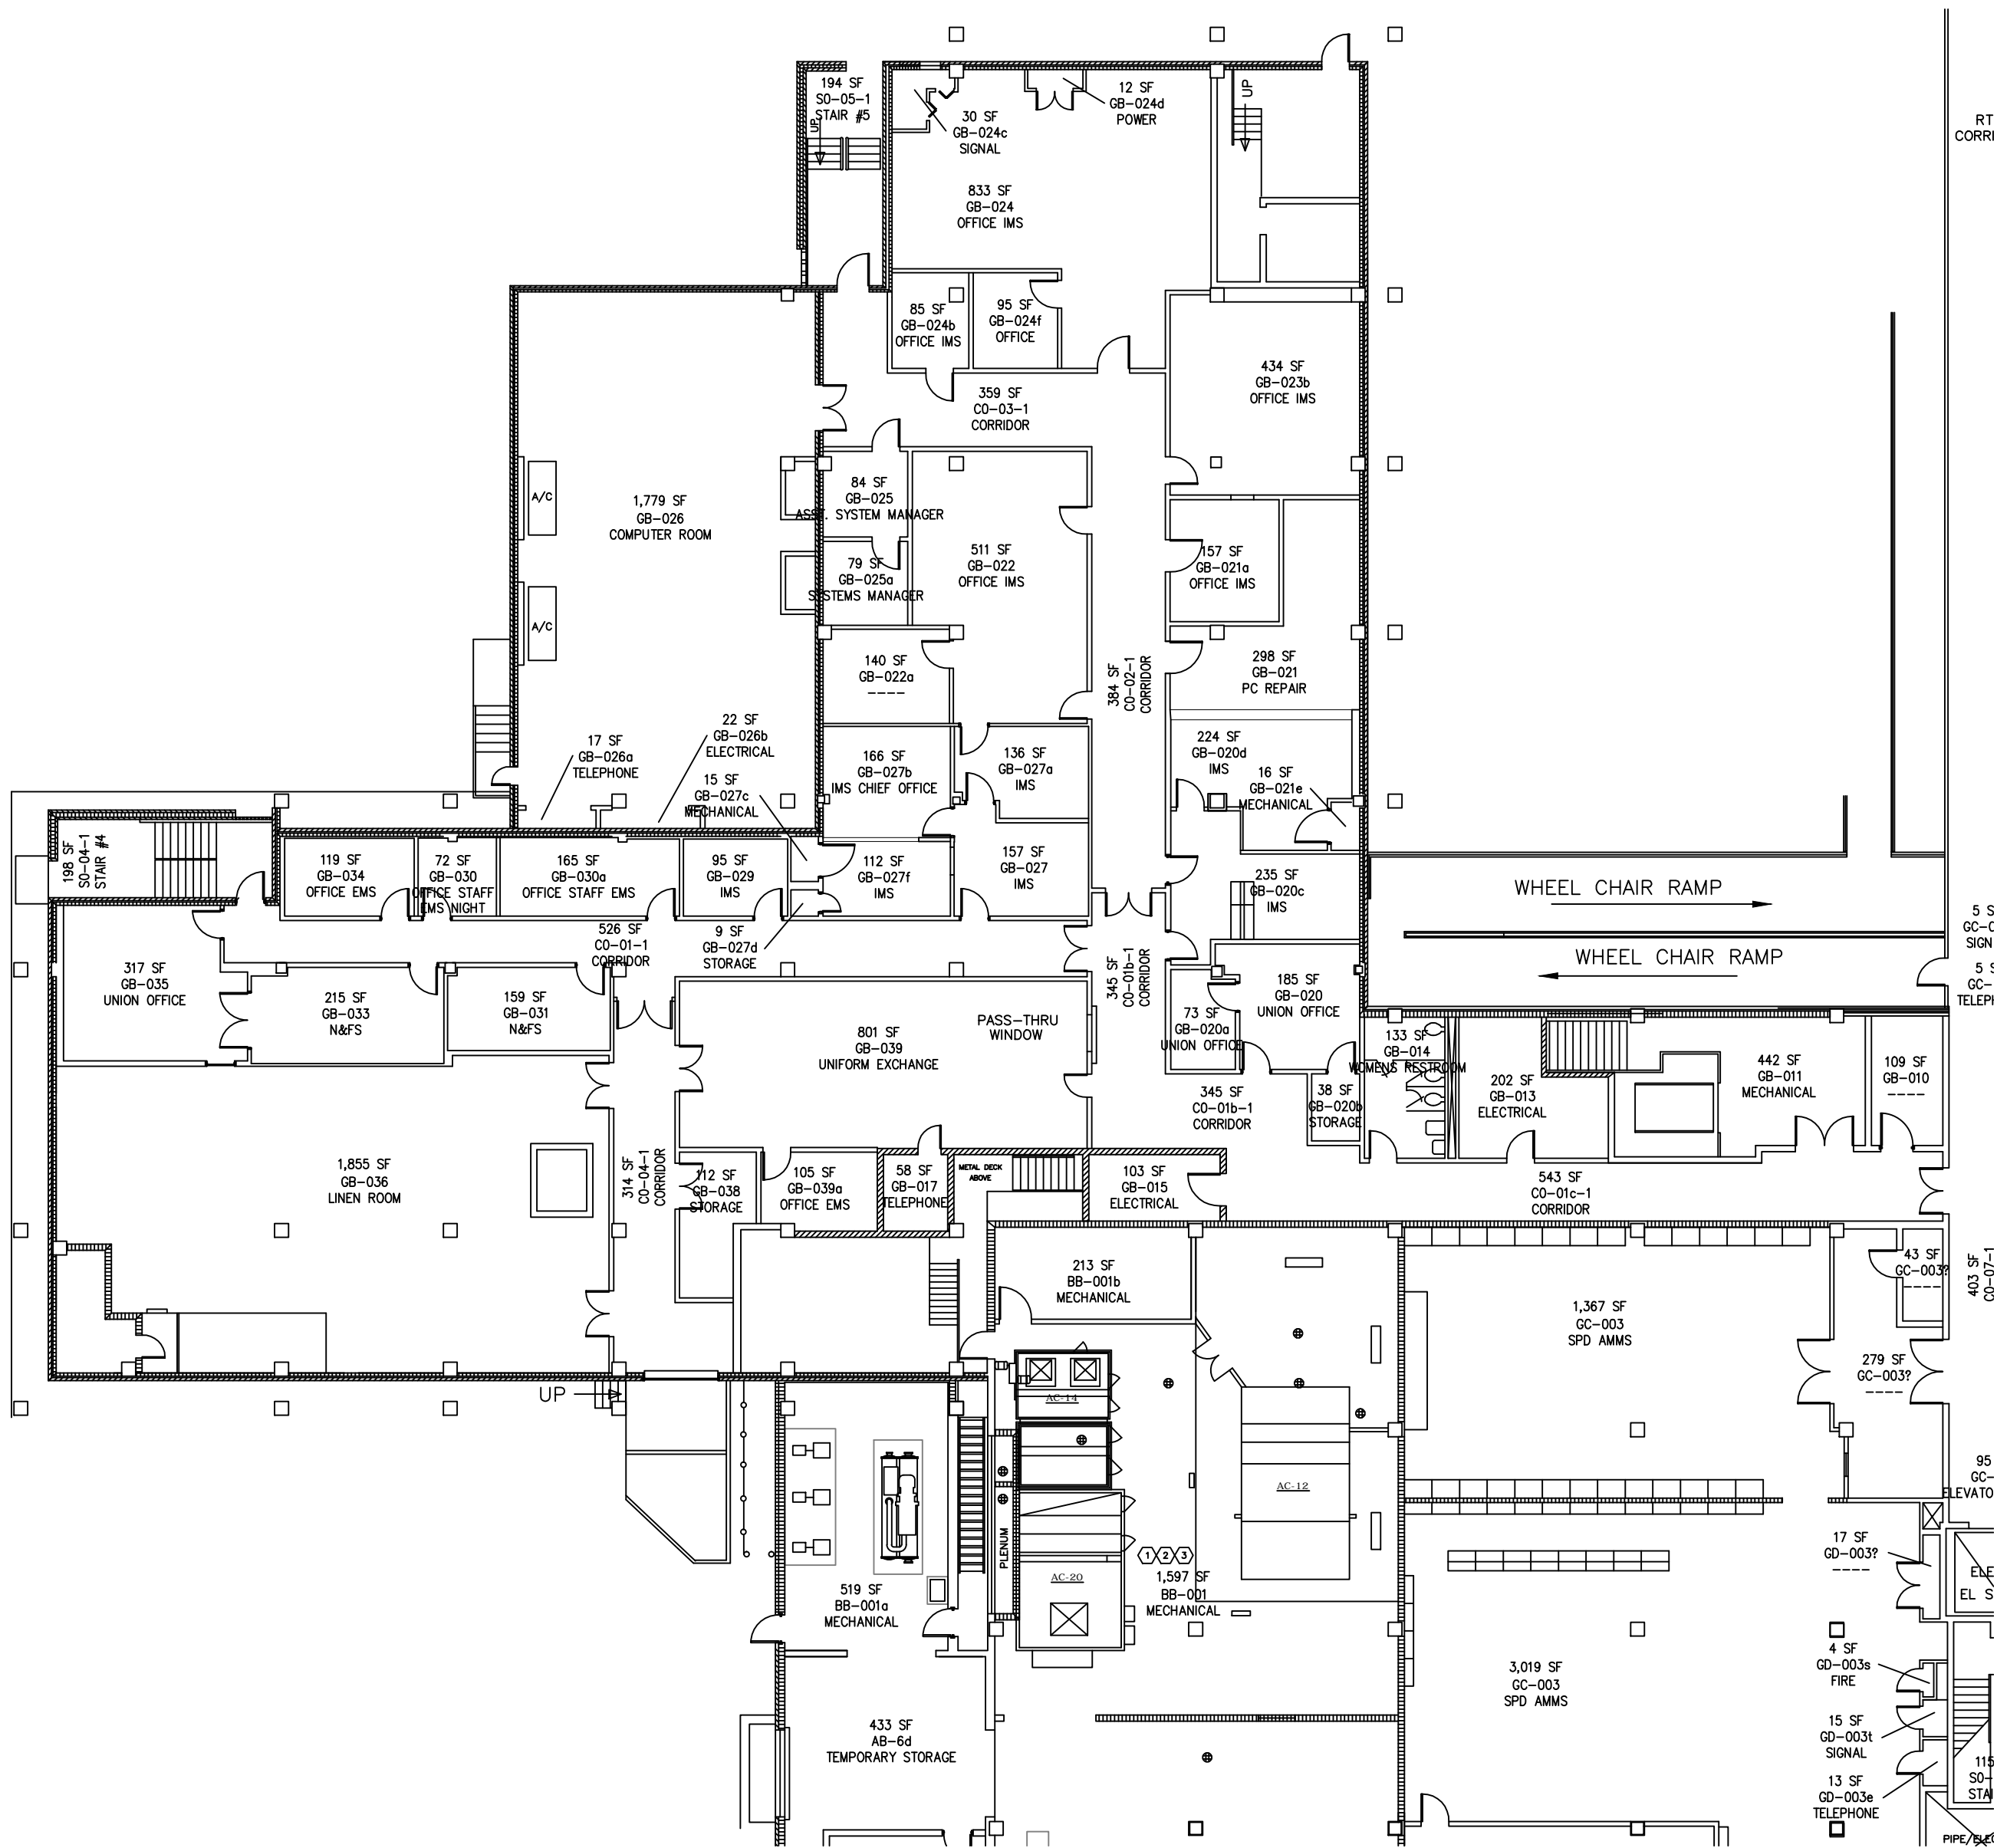

GROUND FLOOR WING B
SCALE: 1/16" = 1'-0"

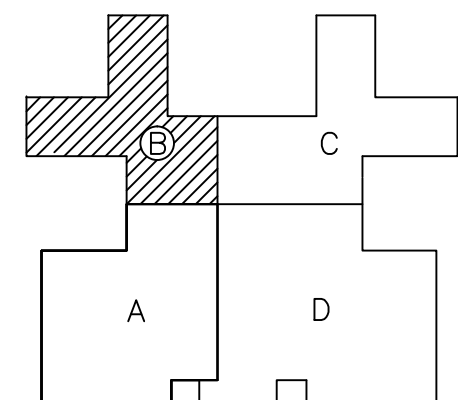


KEY PLAN

Revisions	Date
O&T AREA UPDATE	06-16-11


Drawing Title	
GROUND FLOOR WING B	
Project Title	
ARCHITECTURAL	
Approved: Project Section Chief	
Approved: Service Chief	
Approved: Facility Director	
LocationJAMES A. HALEY VETERANS' HOSPITAL 13000 BRUCE B. DOWNS BLVD. TAMPA, FLORIDA 33612	
Drawn	Date
MWK	11/16/05
Checked	Project No.
Building Number	DRAWING NO.
1	1AS108
File Number	Dwg. Of

Office of Facilities
Department of Veterans Affairs

Revisions	Date
MRI MODIFICATIONS	09-18-07
WAREHOUSE ADMIN AREA	06-25-15

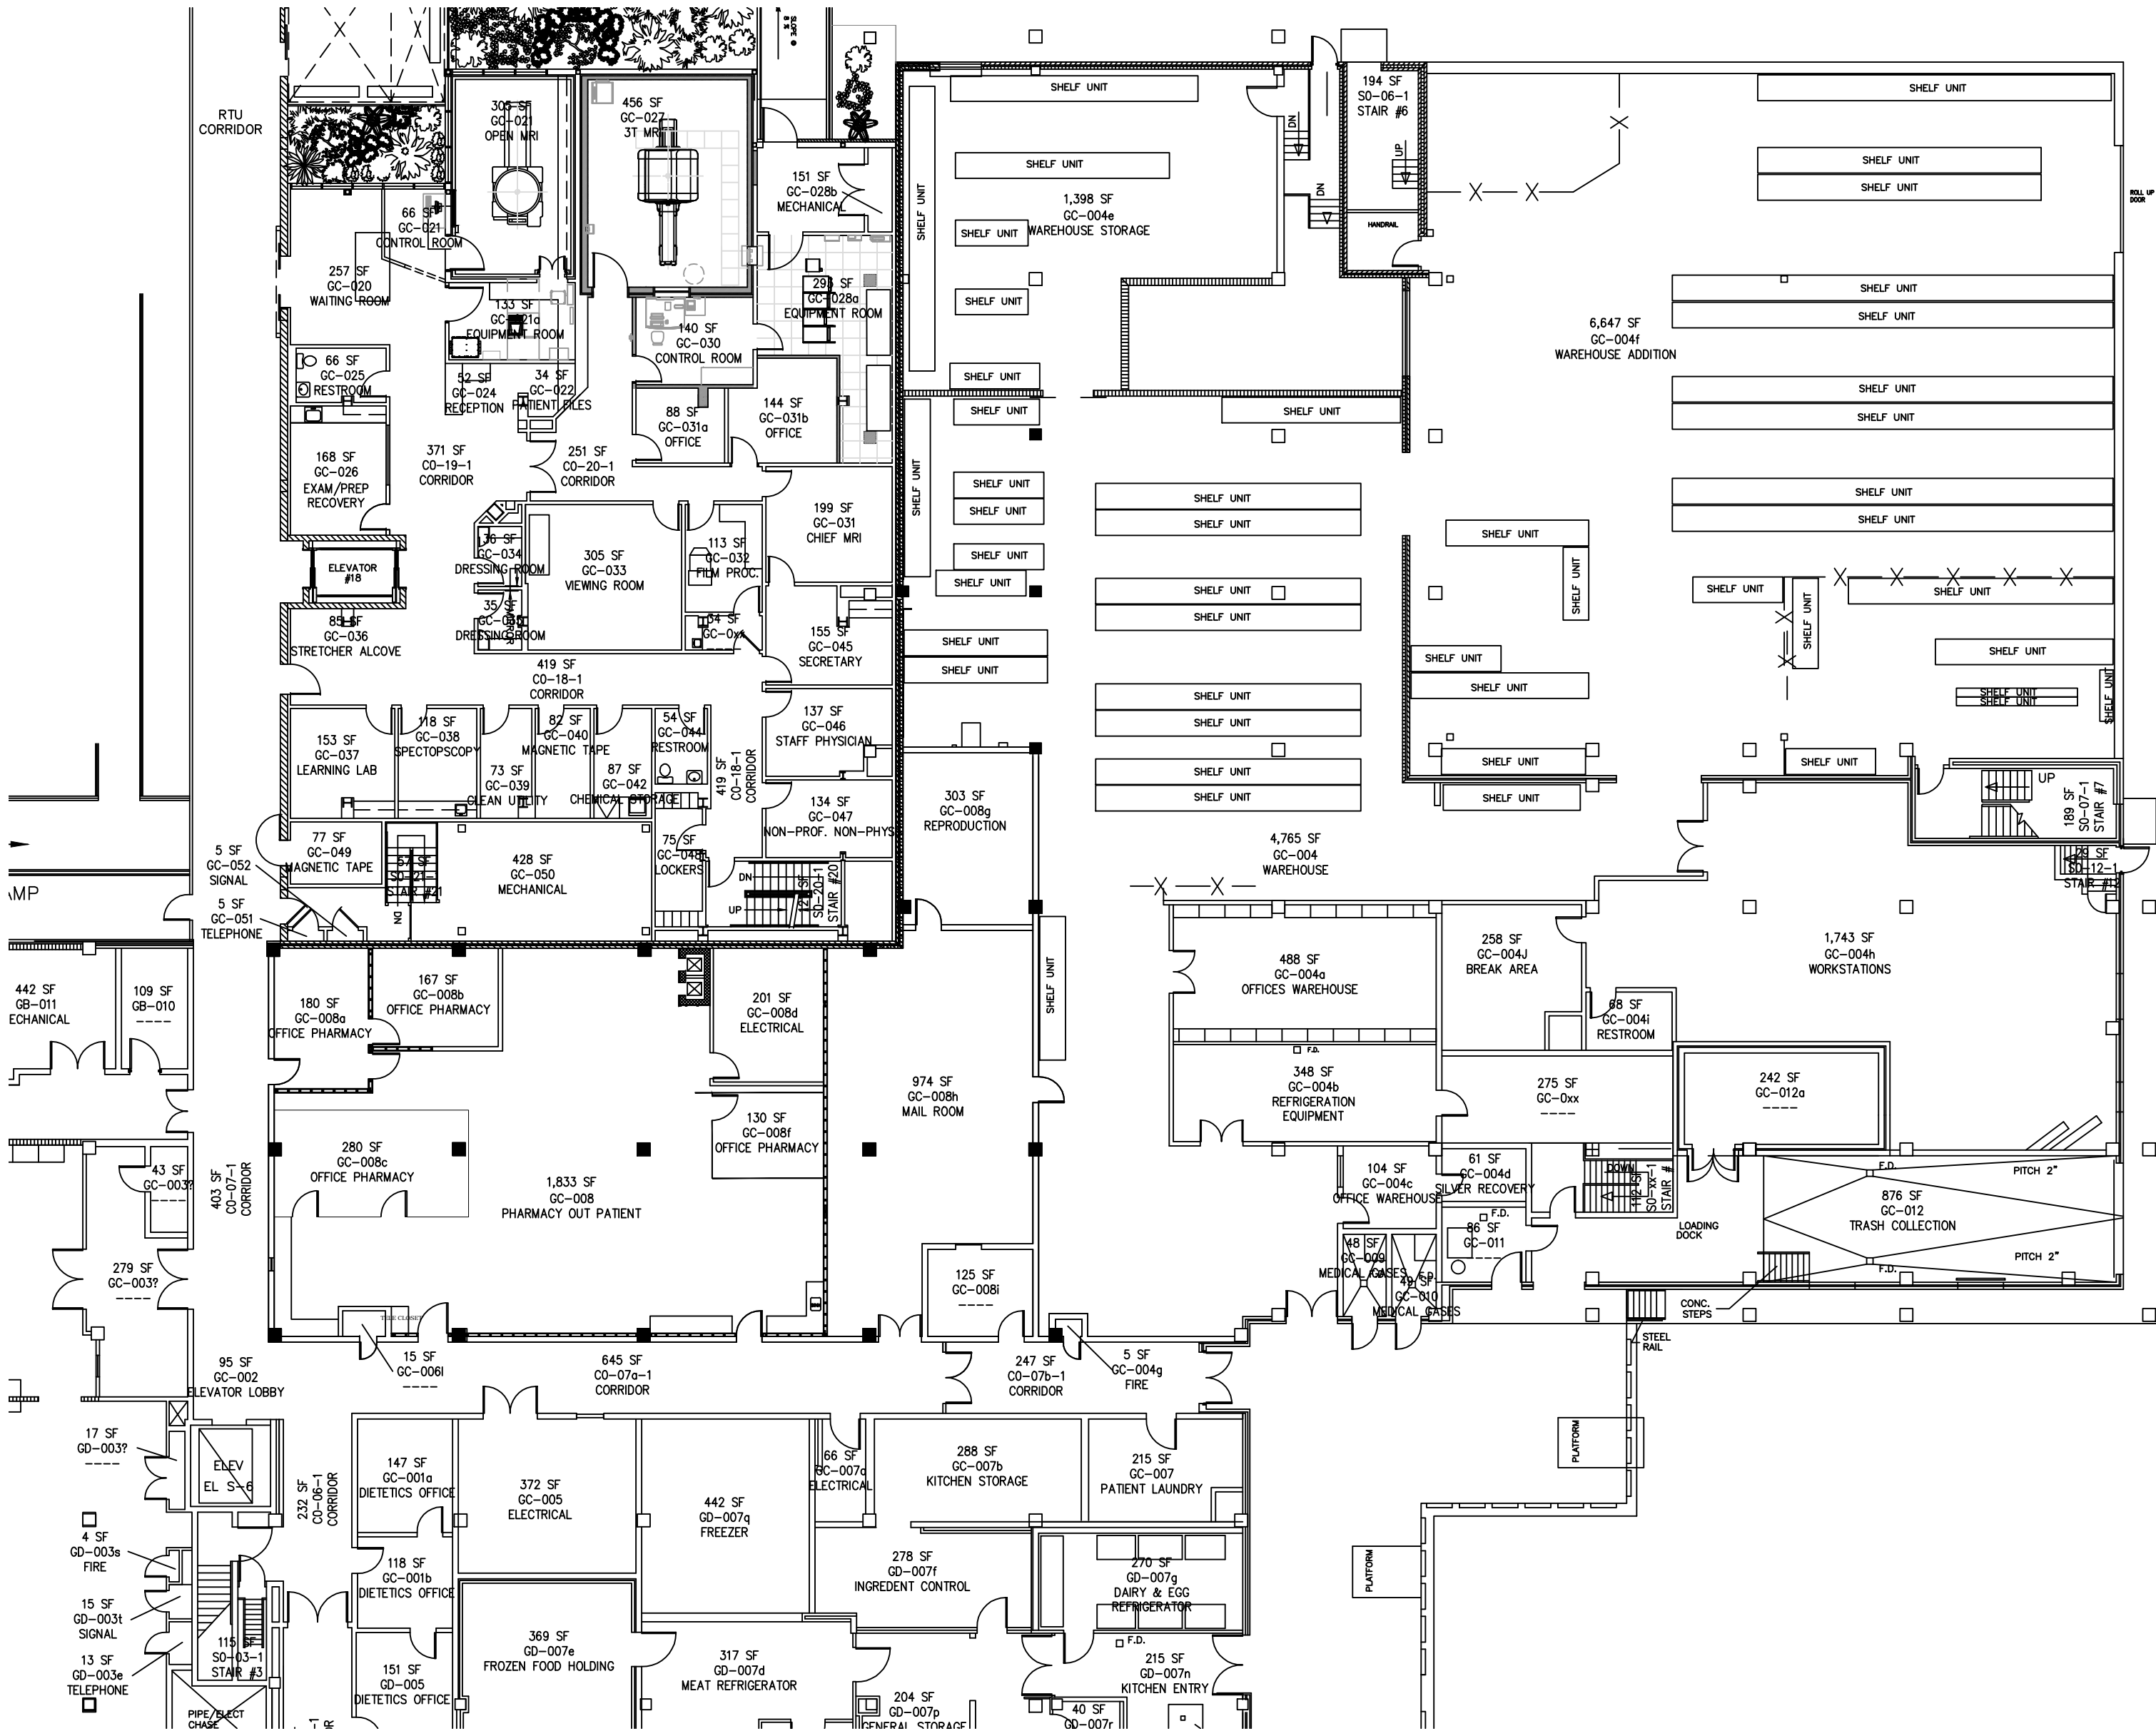

GROUND FLOOR WING C
SCALE: 1/16" = 1'-0"

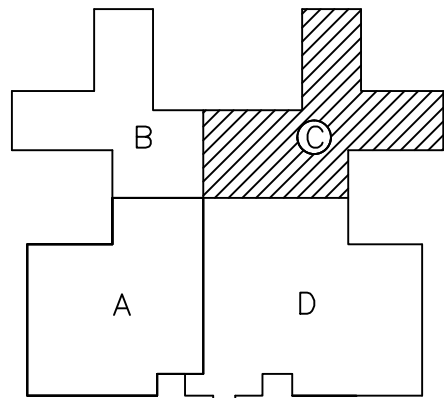

Drawing Title

GROUND FLOOR WING C

Project Title

ARCHITECTURAL

Approved: Project Section Chief

Approved: Service Chief

Approved: Facility Director

LocationJAMES A. HALEY VETERANS' HOSPITAL
13000 BRUCE B. DOWNS BLVD.
TAMPA, FLORIDA 33612

Drawn
MWK

Date
10/03/05

Checked

Project No.



Building Number
1

DRAWING NO.
1AS109

File Number

Dwg. Of

Revisions	Date
O.R. & LAB ADDITION	08-12-08

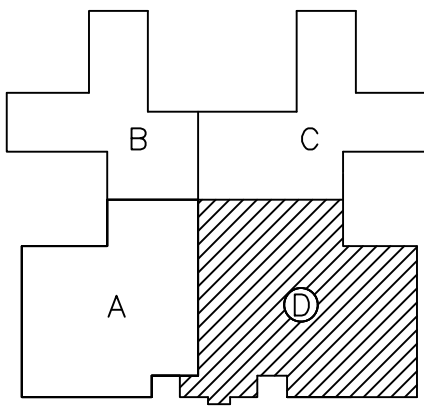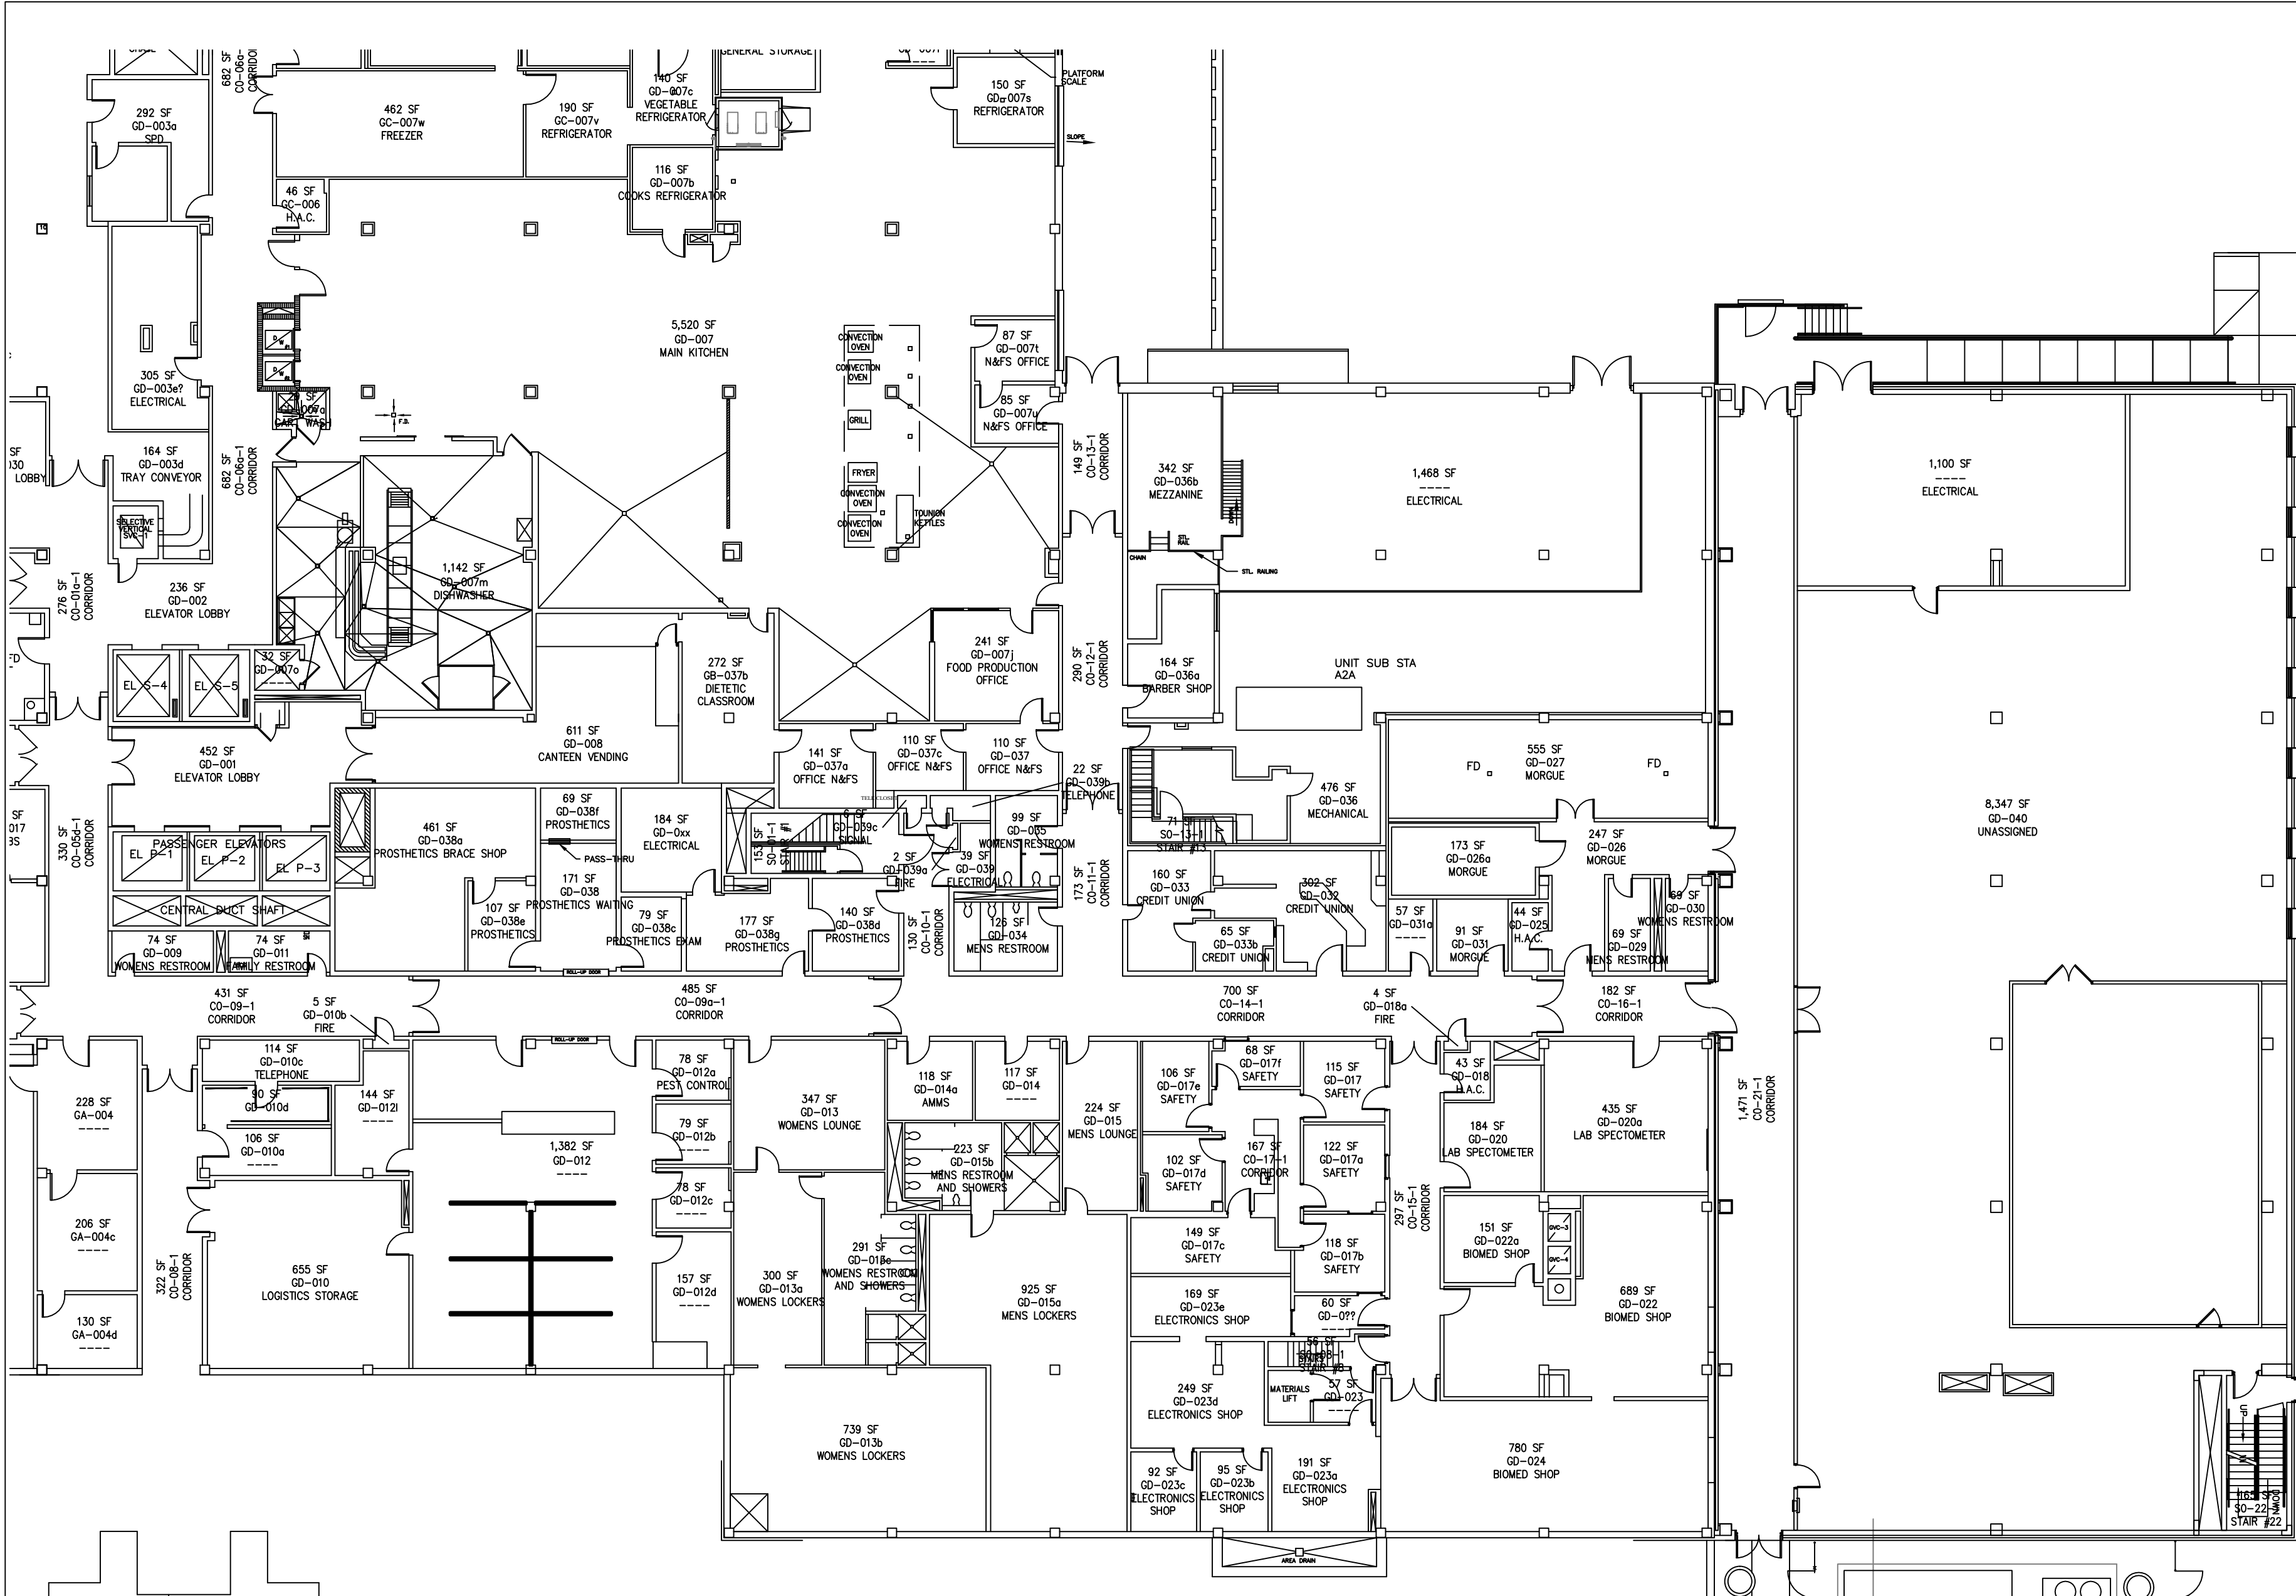


GROUND FLOOR WING D
SCALE: 1/16" = 1'-0"



Drawing Title	
GROUND FLOOR WING D	
Project Title	
ARCHITECTURAL	
Approved: Project Section Chief	
Approved: Service Chief	
Approved: Facility Director	
Location: JAMES A. HALEY VETERANS' HOSPITAL 13000 BRUCE B. DOWNS BLVD. TAMPA, FLORIDA 33612	
Drawn	Date
MWK	03/08/04
Checked	Project No.
Building Number	DRAWING NO.
1	1AS110
File Number	Dwg. Of

Revisions	Date

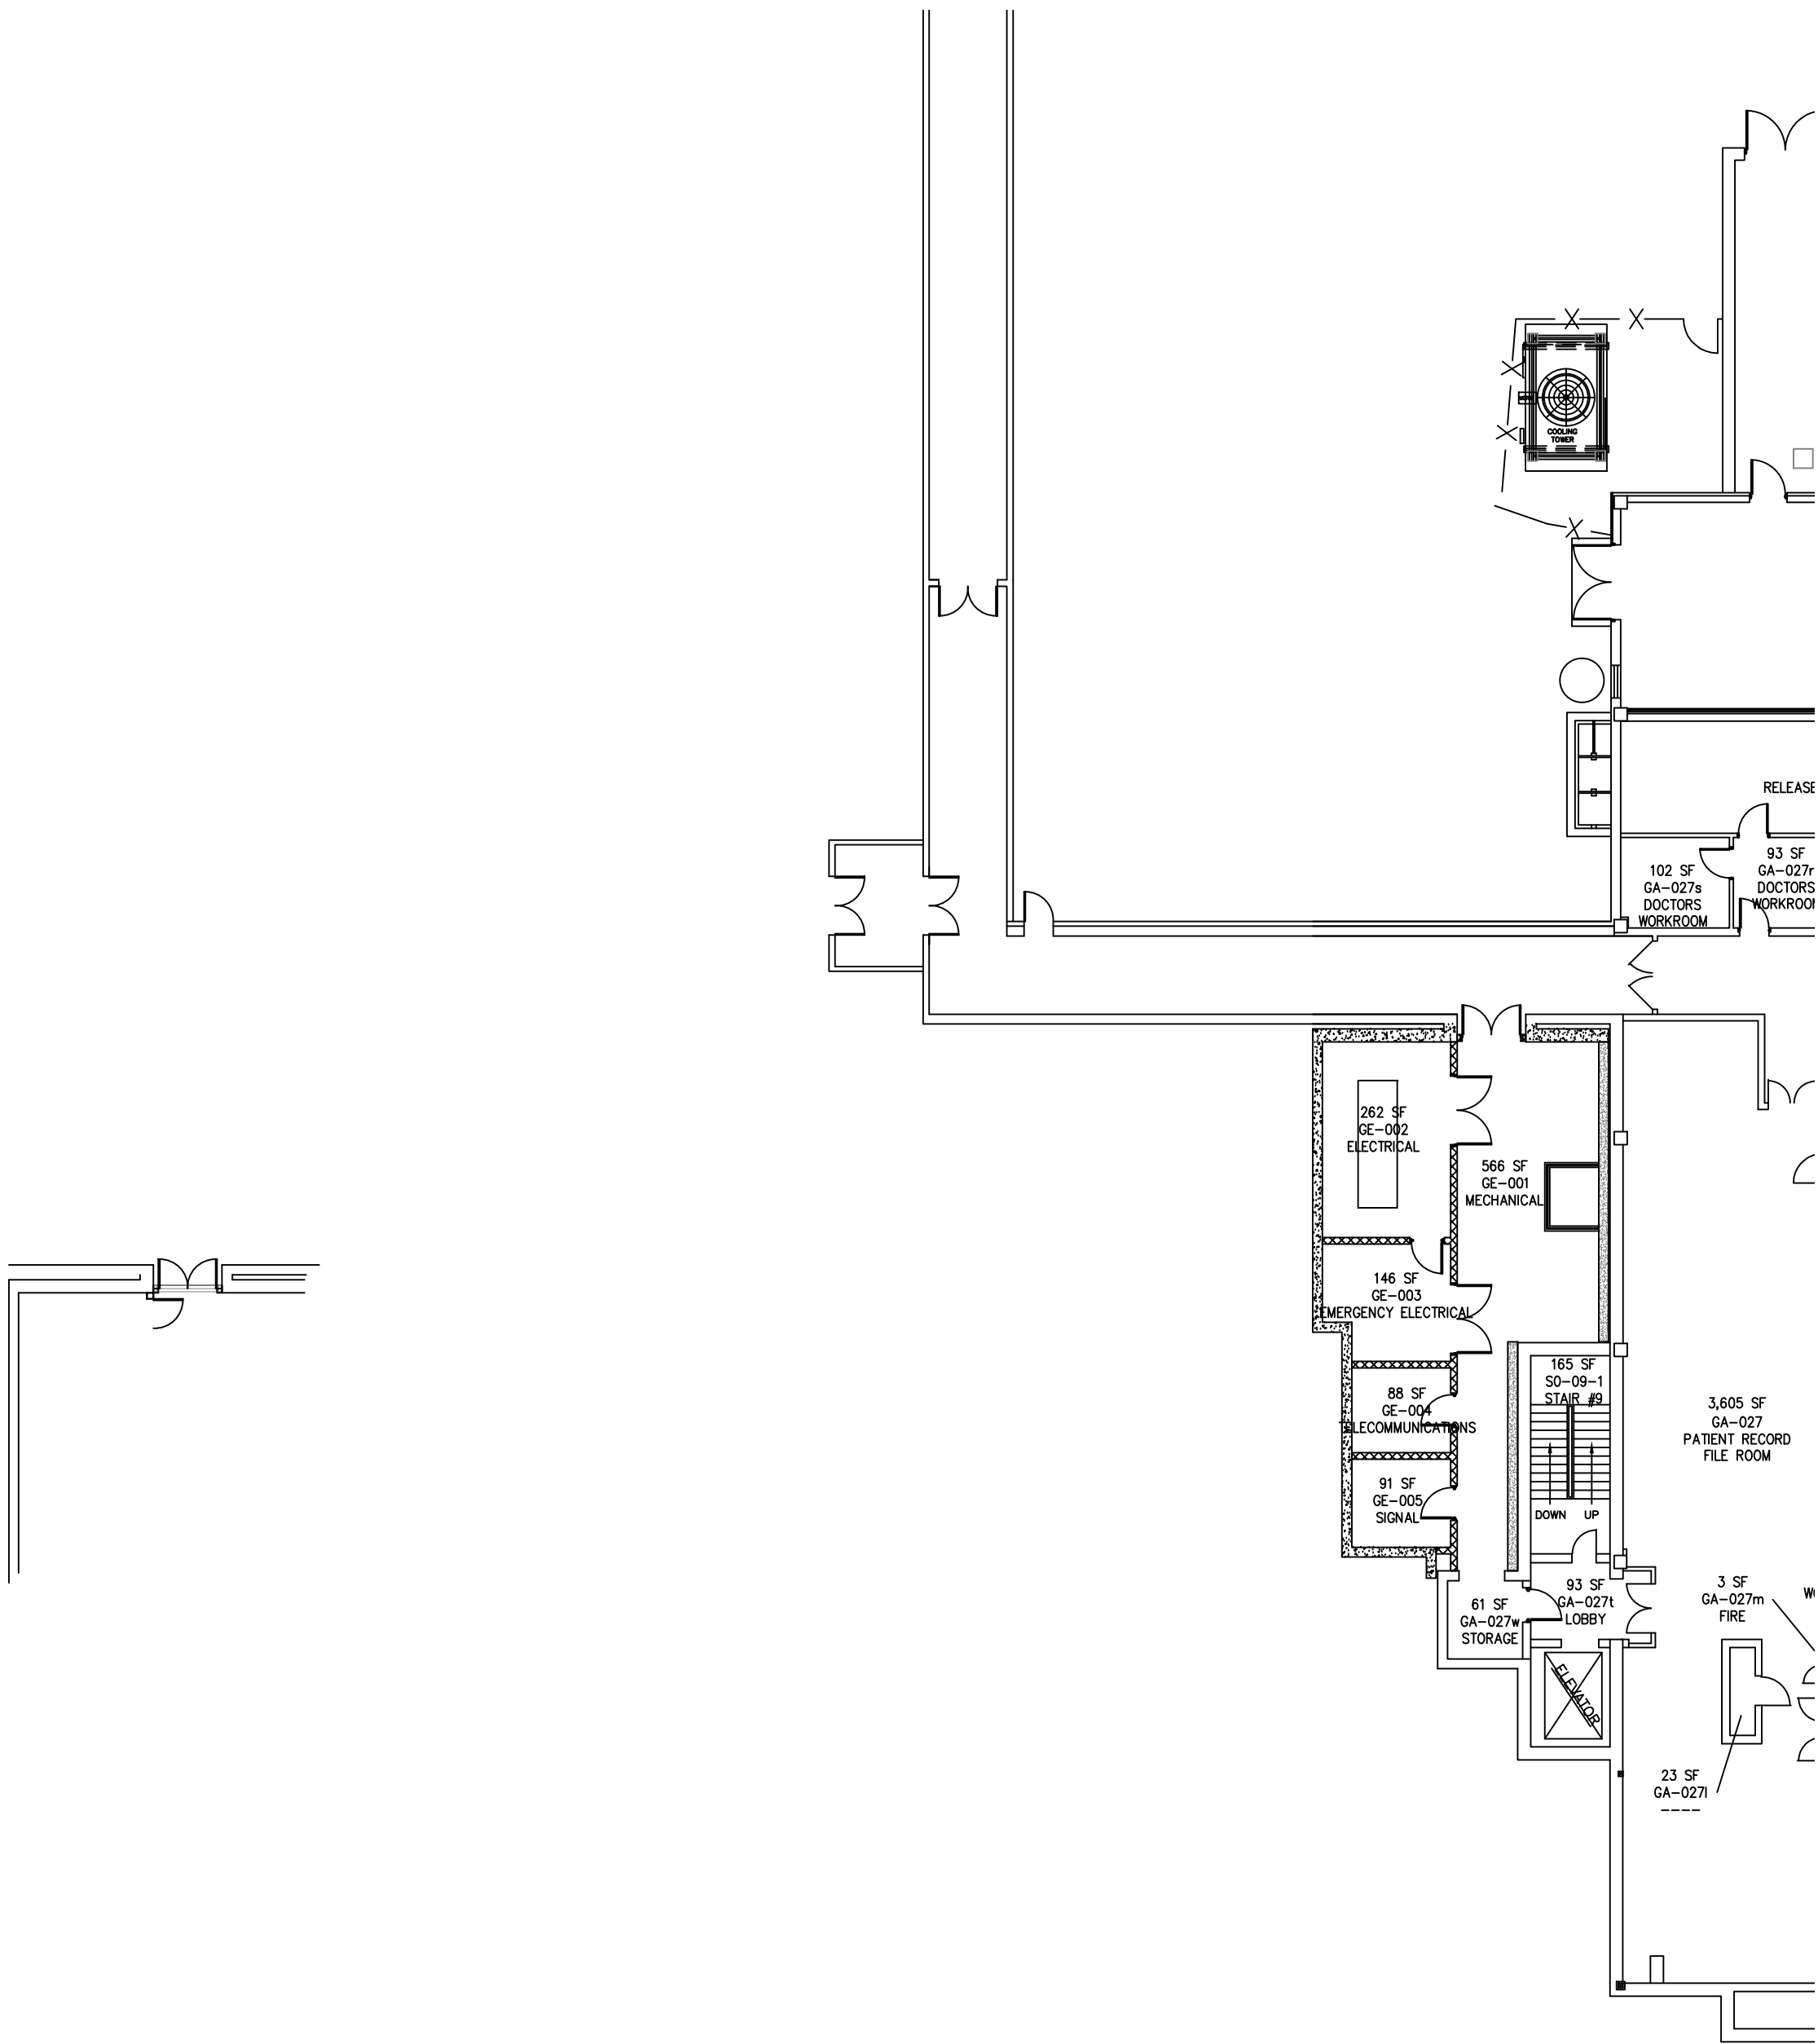

GROUND FLOOR WING E
SCALE: 1/16" = 1'-0"



Drawing Title	
GROUND FLOOR WING E	
Project Title	
ARCHITECTURAL	
Approved: Project Section Chief	
Approved: Service Chief	
Approved: Facility Director	
LocationJAMES A. HALEY VETERANS' HOSPITAL 13000 BRUCE B. DOWNS BLVD. TAMPA, FLORIDA 33612	
Drawn	Date
MWK	11/22/10
Checked	Project No.
Building Number	DRAWING NO.
1	1AS111
File Number	Dwg. Of