


Overall Elevation View: Right - Shipping splits indicated by bold outline. - Measurements in inches


For maneuvering purposes, include 1.125 inches to each ship split length for overlapping panel flange. Flange will not add to overall installed unit length shown.

Pos #	Module	Length	Weight
1	Fan section	60	2596.00
2	Filter section	19 1/8	504.00
3	Air mixing section	48 1/8	685.00
4	Air mixing section	48 1/8	749.00
5	Filter section	19 1/8	487.00
6	Wheel	64 3/4	2594.00
7	Coil section	19	1826.19
8	Access section	14	260.00
9	Coil section	14	780.56
10	Access section	14 1/8	260.00
11	Fan section	60 1/8	2470.00
Installed Unit Weight			13211.75 lbs

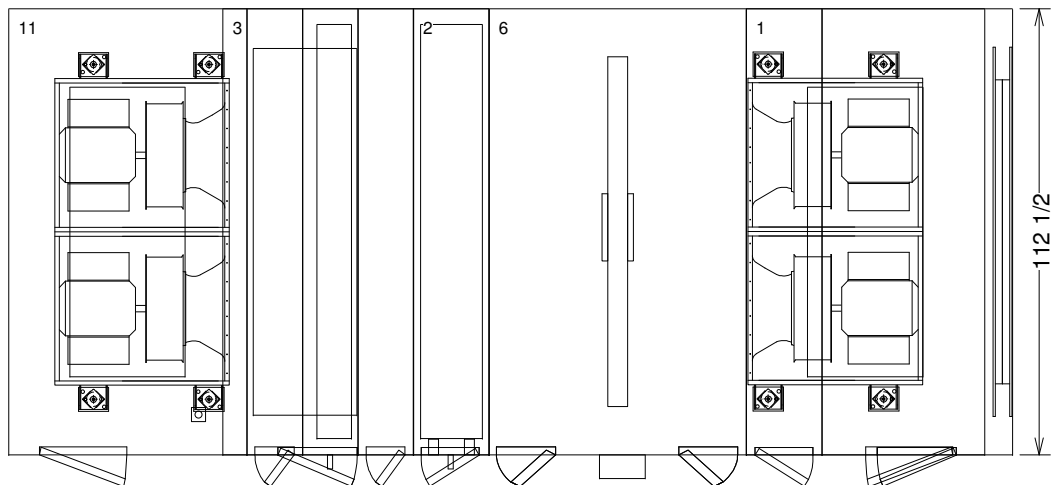

Basic Overall Plan View: Top - Measurements in inches

OPENING AND DIMENSIONS MAY VARY FROM CONTRACT DOCUMENTS / RETURN OF APPROVED DRAWINGS CONSTITUTES ACCEPTANCE OF THESE VARIANCES / NOT TO SCALE

Unit size: 40	Job Name: VA Gainesville Project	Unit Casing: 2in Double Wall	 TRANE® Performance Climate Changer™ Air Handlers
Product group: Indoor unit	Actual airflow: 18550 cfm	Proposal Number:	
Integral base frame: 2.5in. integral base frame	Sales Office: Tampa Main Office	Tags: AHU-LAB ALT	
Paint: Unpainted/field painted outdoor		Rigging/Installed Weight: 12866.5 lb/ 13211.7 lb	