


three inches = one foot
 one and one-half inches = one foot
 one inch = one foot
 three-quarters inch = one foot
 one-half inch = one foot
 three-eighths inch = one foot
 one-quarter inch = one foot
 one-eighth inch = one foot

GENERAL NOTES:

- A. ALL AREAS ARE LIGHT HAZARD UNLESS OTHERWISE NOTED ON THIS PAGE.
- B. ALL DRYWALL CEILINGS (HARD CEILING) AT 8'-0".
- C. ALL ACOUSTICAL TILE CEILINGS AT 8'-6".
- D. ALL SPRINKLER LOCATIONS FIELD VERIFIED.
- E. ALL PIPING LOCATIONS AND SIZES ARE ESTIMATED FROM FIELD SURVEY. PRIOR TO START OF SHOP DRAWINGS, A DETAILED FIELD SURVEY SHALL BE PERFORMED TO DETERMINE ACCURATE LOCATION AND PIPE SIZES AND PROVIDE ACCURATE AS BUILT DRAWING SET.
- F. ALL SPRINKLER HEADS TO BE REPLACED.
- G. NO MATERIALS OF ANY KIND ARE TO BE HUNG OFF OF SPRINKLER LINES.

KEYED NOTES:

- 1. CUT AND CAP EXISTING SPRINKLER PIPE AT THIS POINT.
- 2. NEW CONTROL VALVE WITH TAMPER SWITCH.
- 3. PIPE SIZES SHOWN FOR NEW SPRINKLER DESIGN FOR MAIL ROOM AND STORAGE ROOM IS BASED ON A RESIDUAL PRESSURE OF 46 PSI AT A FLOW RATE OF 515 GPM AT THE POINT OF CONNECTION OF THE BUILDING SUPPLY LINE TO THE WATER SUPPLY MAIN AT THE STREET. THE AVAILABLE WATER SUPPLY MUST BE DETERMINED BY THE SPRINKLER CONTRACTOR PERFORMING AN NFPA 291 COMPLIANT FLOW TEST ADJUSTED FOR THE LOW HYDRAULIC GRADIENT BEFORE THE SHOP DRAWINGS AND HYDRAULIC CALCULATIONS ARE SUBMITTED FOR APPROVAL.

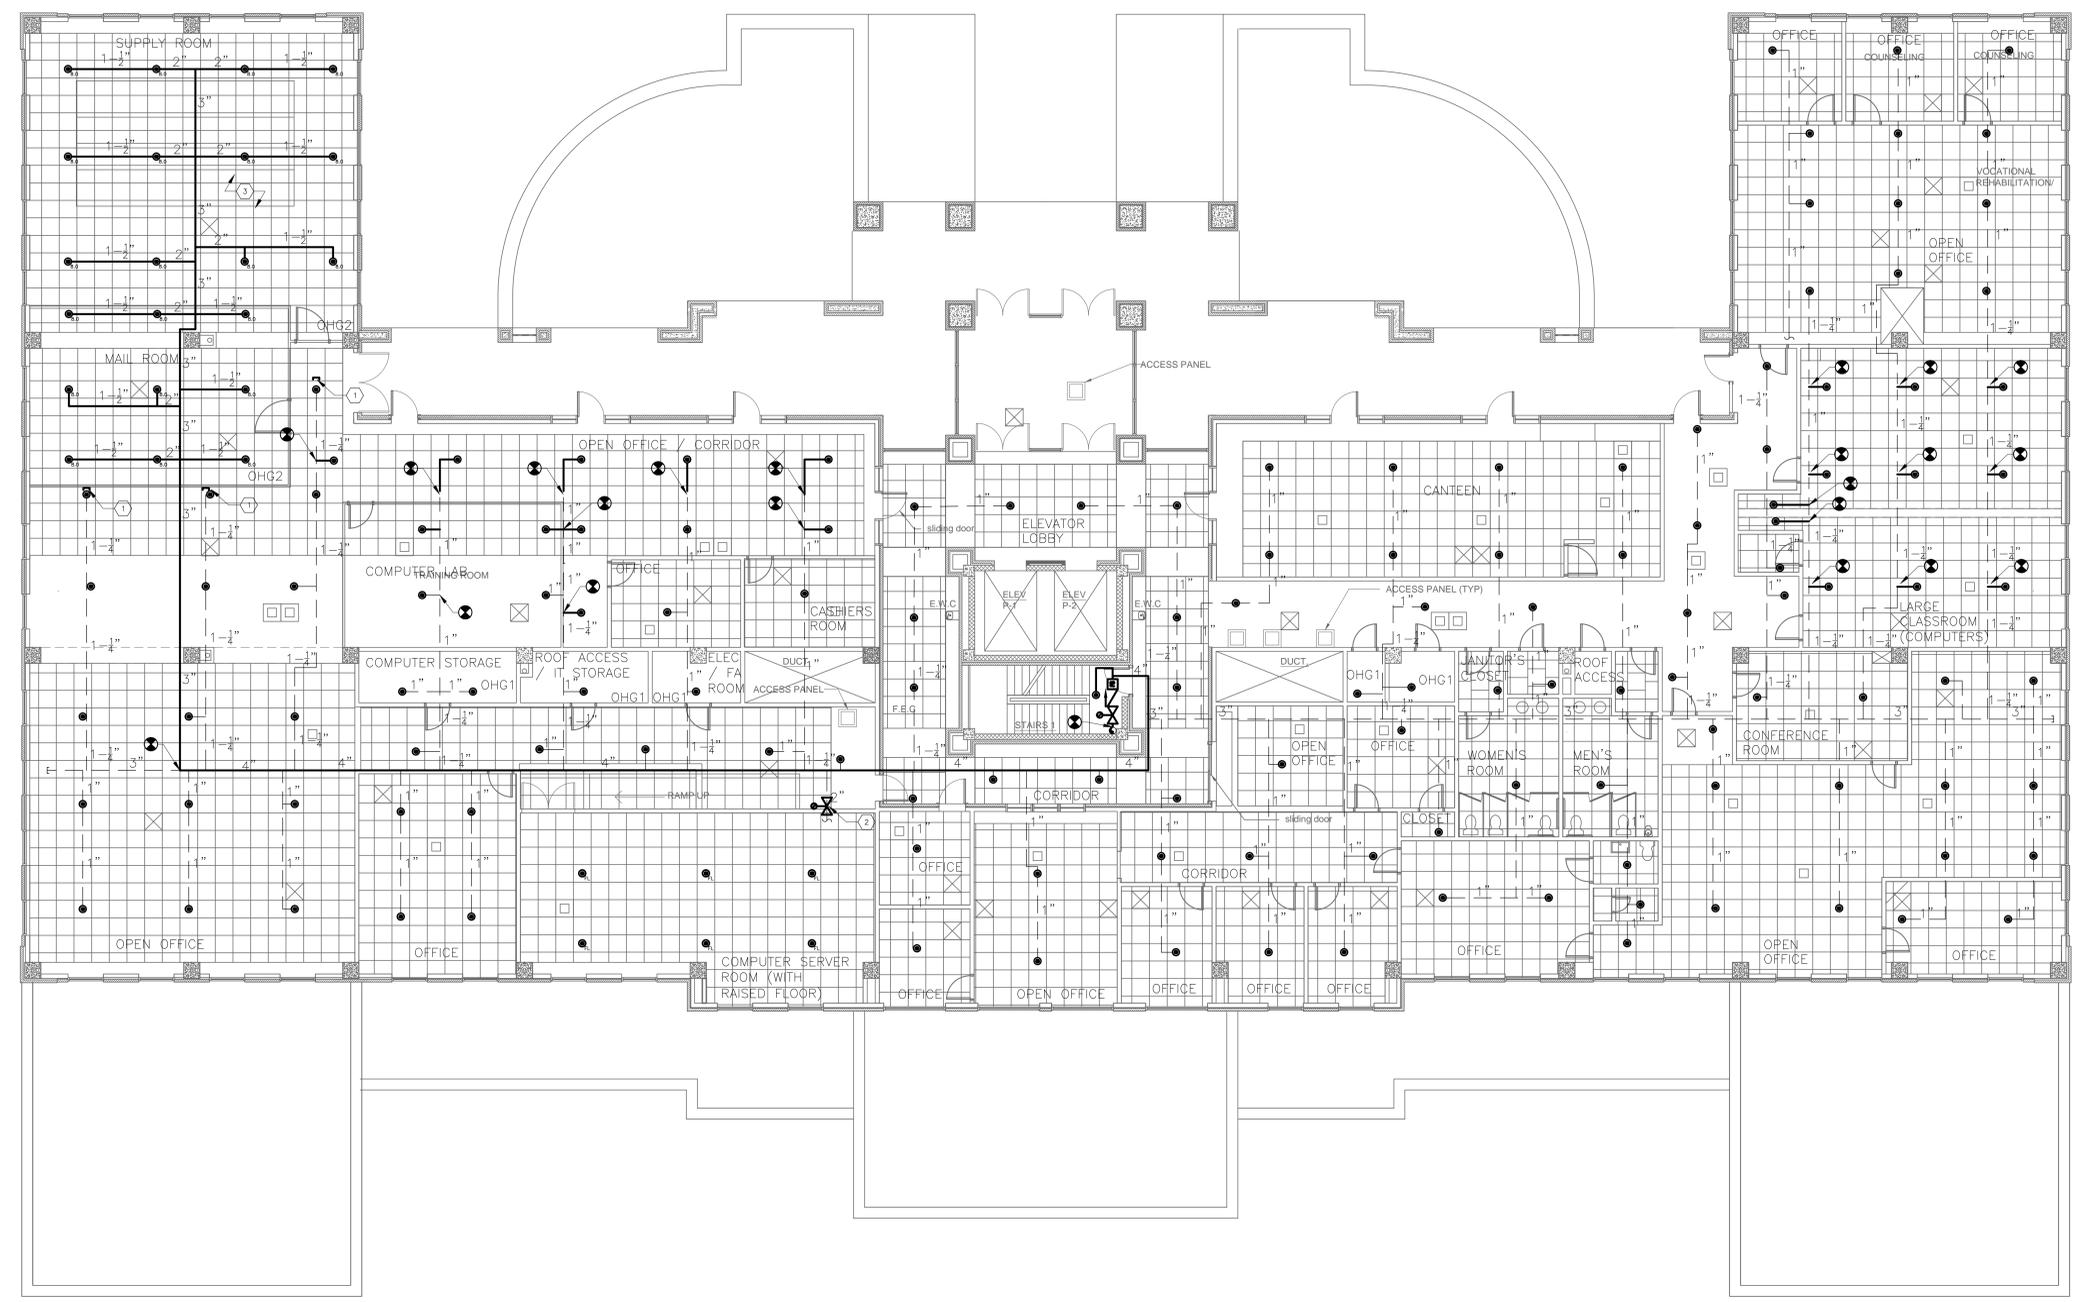

1 3RD FLOOR NEW FIRE SUPPRESSION PLAN
 FP-203N SCALE 1/8" = 1'-0"

ISSUED FOR CONSTRUCTION
 FULLY SPRINKLERED

Revisions	Date
0 CONSTRUCTION DRAWINGS	06 MAY 11

ENGINEERS:

APOGEE 7330 Chapel Hill Road
 Suite 202 Raleigh, N.C. 27607
 (919) 858-7420 Fax (919) 858-7423
 Apogee Project # 2010 242
 Alabama CO# CA-2180-E

SES
STANTON ENGINEERING SERVICES, LLC
 FIRE PROTECTION ENGINEERS
 10280 OLD COLUMBIA RD., STE. 275
 COLUMBIA, MD 21046
 ph 410-296-9301 fax 410-296-9305

Professional Stamp/Seal

ARCHITECT/CONSULTANT:



Drawing Title
3RD FLOOR NEW FIRE SUPPRESSION PLAN

Approved: Mariano Roman, CO
 Approved: Priscilla Humphrey-Parker, COTR

Project Title
FIRE ALARM & SPRINKLER HEAD REPLACEMENT

Building No. ---
 Scale **AS SHOWN**
 Location DEPT. OF VETERANS AFFAIRS REGIONAL OFFICE
 345 PERRY HILL ROAD
 MONTGOMERY, AL 36109

Date 05/06/11
 Project No. VA322-P-0006
 DRAWING NO.
FP-203N
 Dwg. 17 of 19

Office of Facilities Management

Department of Veterans Affairs