

- 1 HRMS, CREDIT UNION  
2 LAB, TRAVEL, AGENT CASHIER  
3 NURSING UNITS  
3A NURSING UNITS  
4 LAB, RAD, DIR SUITE  
4A PRIM CARE, POD, MED LIB  
5 DIETETICS  
7 VACANT  
8 VACANT  
9 ENGINEERING, TAHEC  
10 A&MM, FISCAL  
12 BOILER PLANT  
15 ENGINEERING SHOPS  
14 ENGINEERING SHOPS  
15 FIRE STATION  
18 SECURITY, PSYCHOLOGY  
19 VACANT  
20 HOUSEKEEPING QUARTERS  
21-24 NON-HOUSEKEEPING QTRS  
43 CHLORINATOR HOUSE  
44 PSYCHIATRY  
48 OIL STORAGE RESERVOIR  
50 VACANT  
51 STORAGE  
52 WATER TANK TOWER  
54 GARAGE  
60 GARAGE  
62 PTSD, DOM, DAY TREATMENT  
63 DIRECTOR'S QUARTERS  
65 LAUNDRY  
66 PSYCHIATRY  
64 PSYCHIATRY  
80 GRANDSTAND  
82 WATER TANK TOWER  
83 AMBULATORY CARE  
88 WAREHOUSE  
90 CANTEN, RECREATION, VOL  
92 MECHANICAL EQUIPMENT  
94 CHAPEL  
96 PAVILION  
97 CHILLER PLANT  
98 GREENHOUSE  
99 COOLING TOWER  
T-101 PAINT STORAGE  
120 INTERMEDIATE CARE  
121 EMERGENCY GENERATOR  
122 EMERGENCY GENERATOR  
123 EMERGENCY GENERATOR  
124 EMERGENCY GENERATOR  
124 NURSING HOME

NEW GAS NOTES (CONT)

- (J) 1-1/4" TO BLDG 5 W/CUTOFF VALVE AT EXIST 1-1/4" MAIN  
(K) 1-1/4" TO BLDG 2 W/CUTOFF VALVE AT 2" MAIN  
(L) 1-1/2" TO BLDG 4A W/CUTOFF VALVE AT 2" MAIN  
(M) 2" TO BLDG 2/4A W/CUTOFF VALVE AT 2-1/2" MAIN  
(N) 1-1/2" TO BLDG 6B W/CUTOFF VALVE AT 2-1/2" MAIN  
(P) 2-1/2" TO BLDG 2/4A/6B W/CUTOFF VALVE AT EXIST 8" MAIN  
(Q) 1" TO BLDG 13 W/CUTOFF VALVE AT EXIST 8" MAIN  
(R) 1" TO BLDG 14/15 W/CUTOFF VALVE AT EXIST 8" MAIN  
(S) 1" TO BLDG 8B W/CUTOFF VALVE AT EXIST 1-1/4" MAIN

NEW GAS NOTES

- (A) CONNECT NEW 2-1/2" TO EXIST 6"  
(B) ROUTE 1-1/2" TO BLDG 120 W/SHUTOFF VALVE AT CONNECTION TO 2-1/2" MAIN  
(C) 1-1/2" TO BLDG 120/3A W/ CUTOFF VALVE AT 2-1/2" MAIN  
(D) 2" TO BLDG 83/62 W/CUTOFF VALVE AT 2-1/2" MAIN  
(E) 1-1/2" TO BLDG 83 W/CUTOFF AT 2" MAIN  
(F) 1-1/2" TO BLDG 62 W/CUTOFF AT 2" MAIN  
(G) 1" TO BLDG 3A W/ CUTOFF AT 1-1/2" MAIN  
(H) 1-1/2" TO BLDG 120 W/CUTOFF VALVE AT 1-1/2" MAIN


PLUMBING DRAWING INDEX	
SHEET NO.	SHEET TITLE
83P1.1	EXISTING PLUMBING SITE PLAN - BUILDING 83
83P2.1	BASEMENT GAS PLUMBING PLAN - BUILDING 83

WHORTON ENGINEERING, INC.

HVAC - PLUMBING - PROCESS CONTROL

RANDALL WHORTON, P.E.  
PH 256/820-9897 FAX 256/820-9896  
25 SUMMERALL GATE ROAD  
ANNISTON, ALABAMA 36205

WHORTON ENGINEERING PROJECT NO. 10159

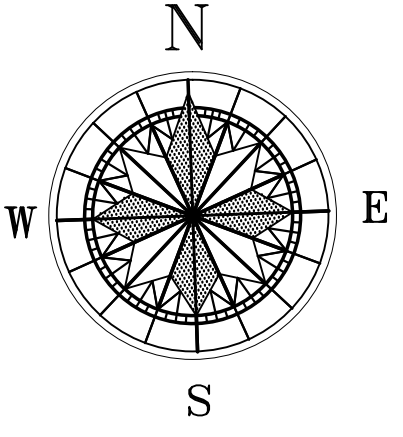


EXISTING PLUMBING SITE PLAN - BUILDING 83

SCALE: 3/32"=1'-0"

INDICATES SHUT-OFF VALVE

Revisions	Date

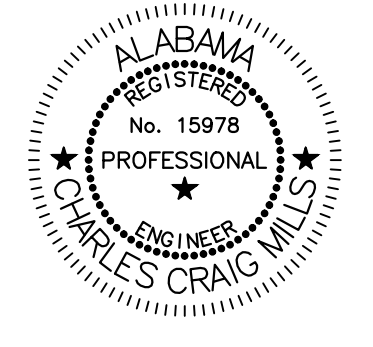

MCE MILLS-CONOLY ENGINEERING, P.C.

8218 Old Federal Road  
TELEPHONE: (334) 270-0010  
Montgomery, AL 36117  
FAX: (334) 270-0040



Central Alabama Veterans Health Care System

Approved:	Approved:	Drawing Title	Project Title	Date
Approved:	Approved:	PLUMBING SITE PLAN - BUILDING 83	HVAC MODIFICATIONS TO BUILDINGS 83, 90, & 93 TUSKEGEE, ALABAMA	12/21/10
Approved:	Approved:	Safety Officer	Building Number 83	Project No. 619-10-445
Approved:	Approved:	Clinical Representative	Checked RDW	Drawing No. 83P1.1
			Drawn TSC	Dwg. 17 of 59
			Location East Campus, Tuskegee, AL	Veterans Administration