


## Submittal Schedule

This schedule includes the products supplied as part of this submittal.

Schedule			Motor Data <sup>1</sup>			Drive Data			
Tagging /						Output			
Item	Qty	Equipment ID	HP	FLA	Voltage	Product ID	HP	Amps	Voltage
1	2	10 hp BCR	10	14	460 VAC	ACH550-BCR-015A-4+F267	10	15.4	480 VAC
2	3	50 HP BCR	50	65	460 VAC	ACH550-BCR-072A-4+F267	50	72	480 VAC
3	1	60 hp BCR	60	77	460 VAC	ACH550-BCR-078A-4+F267	60	77	480 VAC
4	1	20 hp BCR	20	27	460 VAC	ACH550-BCR-031A-4+F267	20	31	480 VAC

**Notes:** 1. AC Motor Data is per National Electrical Code Table 430.250 for typical motors used in most applications and is provided as typical data only. DC motor data is per typical industry standards. Actual motor data may vary.

## Dimension Drawing for 10 hp BCR

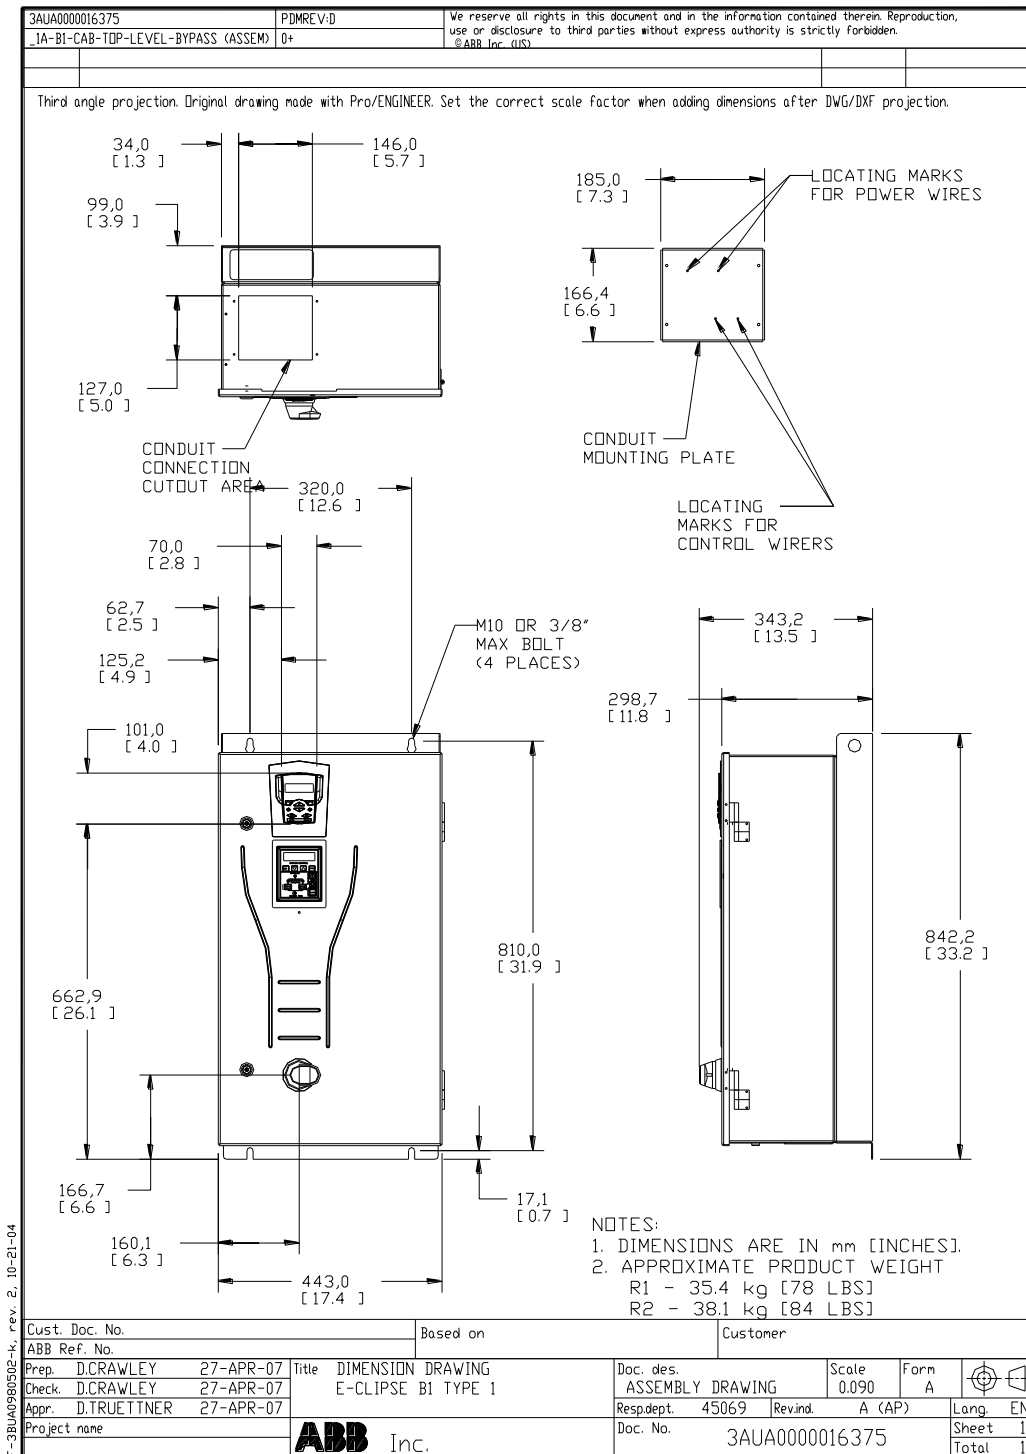

# Dimension Drawing for 50 HP BCR, 60 hp BCR, 20 hp BCR

